


F.A.P. RTE.	SECTION	COUNTY	TOTAL SHEETS	SHEET NO.
840	136 BR-1	ILROUOIS	45	43
STA. 617+35.00		TO STA. 617+75.00		
FED. ROAD DIST. NO.	ILLINOIS FED. AID PROJECT			

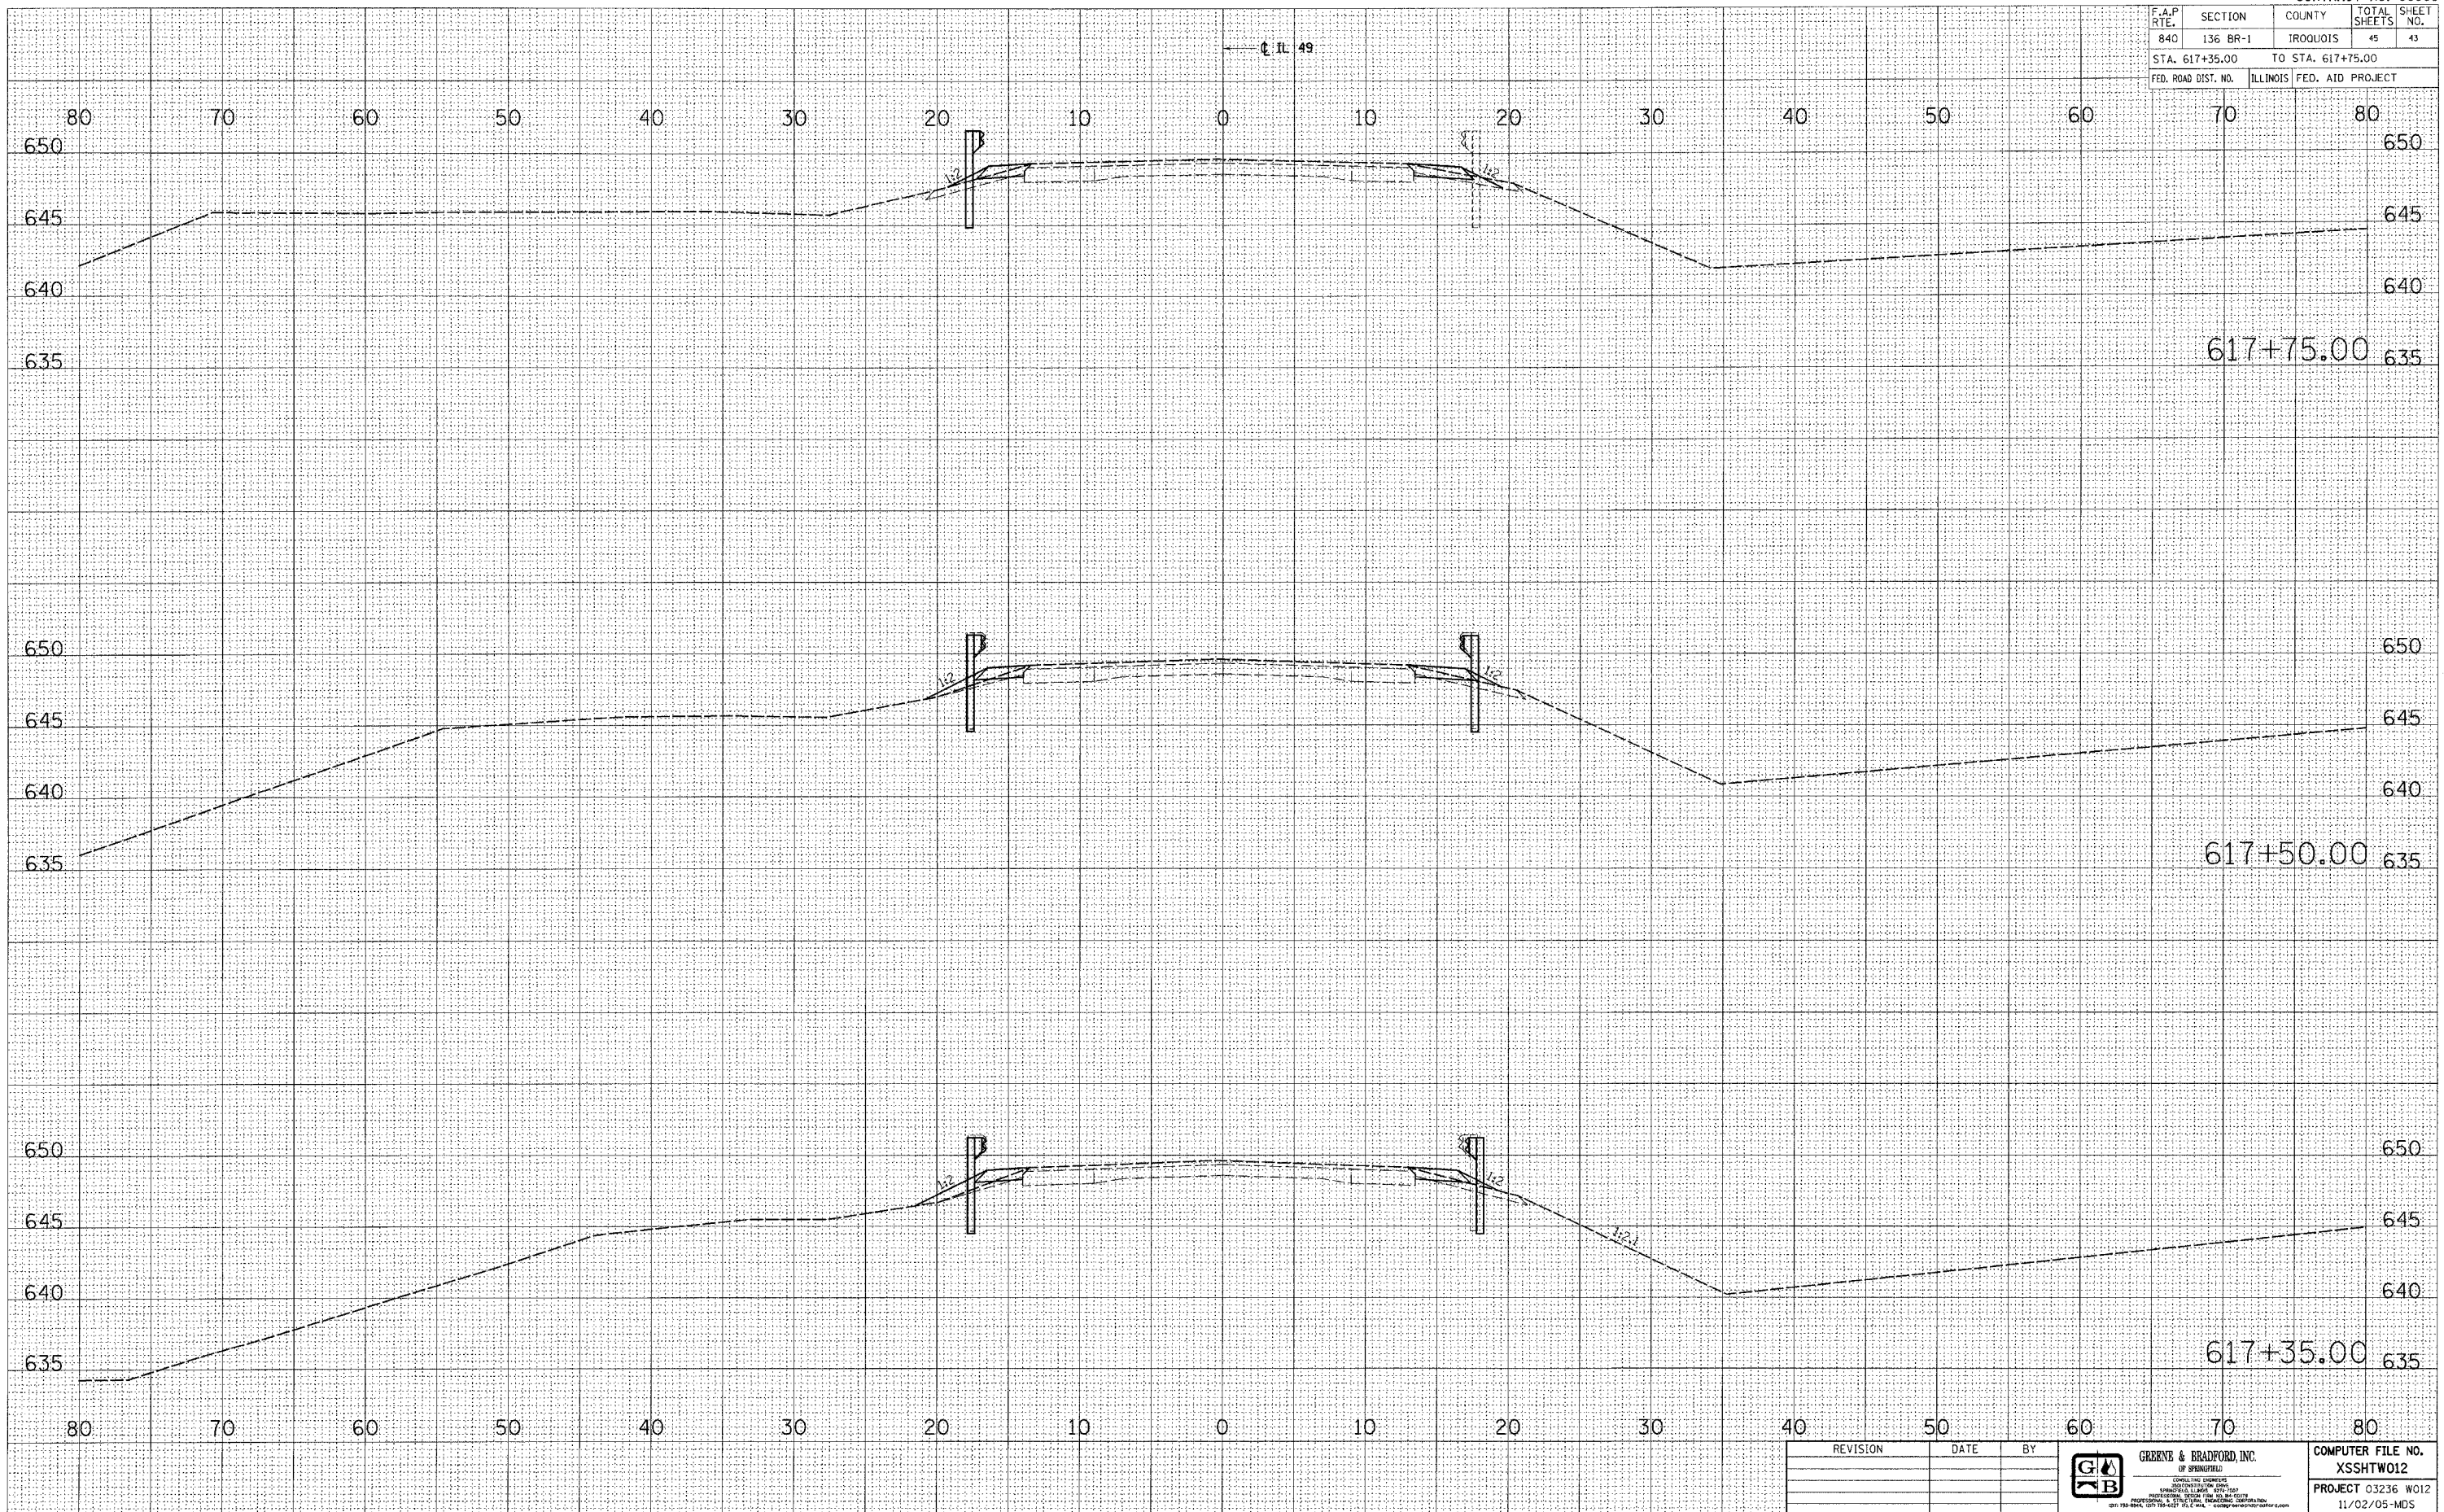

FINAL SURVEY	SURVEYED	BY	DATE
NOTE BOOK	PLOTTED		
	TEMP. ATE		
	AREAS CHECKED		

ORIGINAL SURVEY	SURVEYED	BY	DATE
NOTE BOOK	PLOTTED		
	TEMP. ATE		
	AREAS CHECKED		

PLOT DATE = 12/21/2005
 FILE NAME = J:\3236\012\Drawings\XSSHTW012.dwg
 PLOT SCALE = 5/8" = 1' / IN.
 REFERENCE = REF.
 OPERATOR = mch1a1

REVISION	DATE	BY


GREENE & BRADFORD, INC.
 OF SPRINGFIELD
CONSULTING ENGINEERS
 1000 W. MONROE ST. SUITE 100
 SPRINGFIELD, ILL. 62761
 PHONE: 217.223.8800 FAX: 217.223.8801
 2001 750 8000 100 100 1001 FILE C.A.L. © 2005 g&bbradford.com

COMPUTER FILE NO.
 XSSHTW012
 PROJECT 03236 W012
 11/02/05-MDS

CROSS SECTIONS - MAINLINE