


F.A.I. RTE.	SECTION	COUNTY	TOTAL SHEETS	SHEET NO.
6659	*	PEORIA	40	9
STA.	TO STA.			
FED. ROAD DIST. NO.	ILLINOIS	FED. AID PROJECT		

* D4 BOX CULVERT EXT 2006

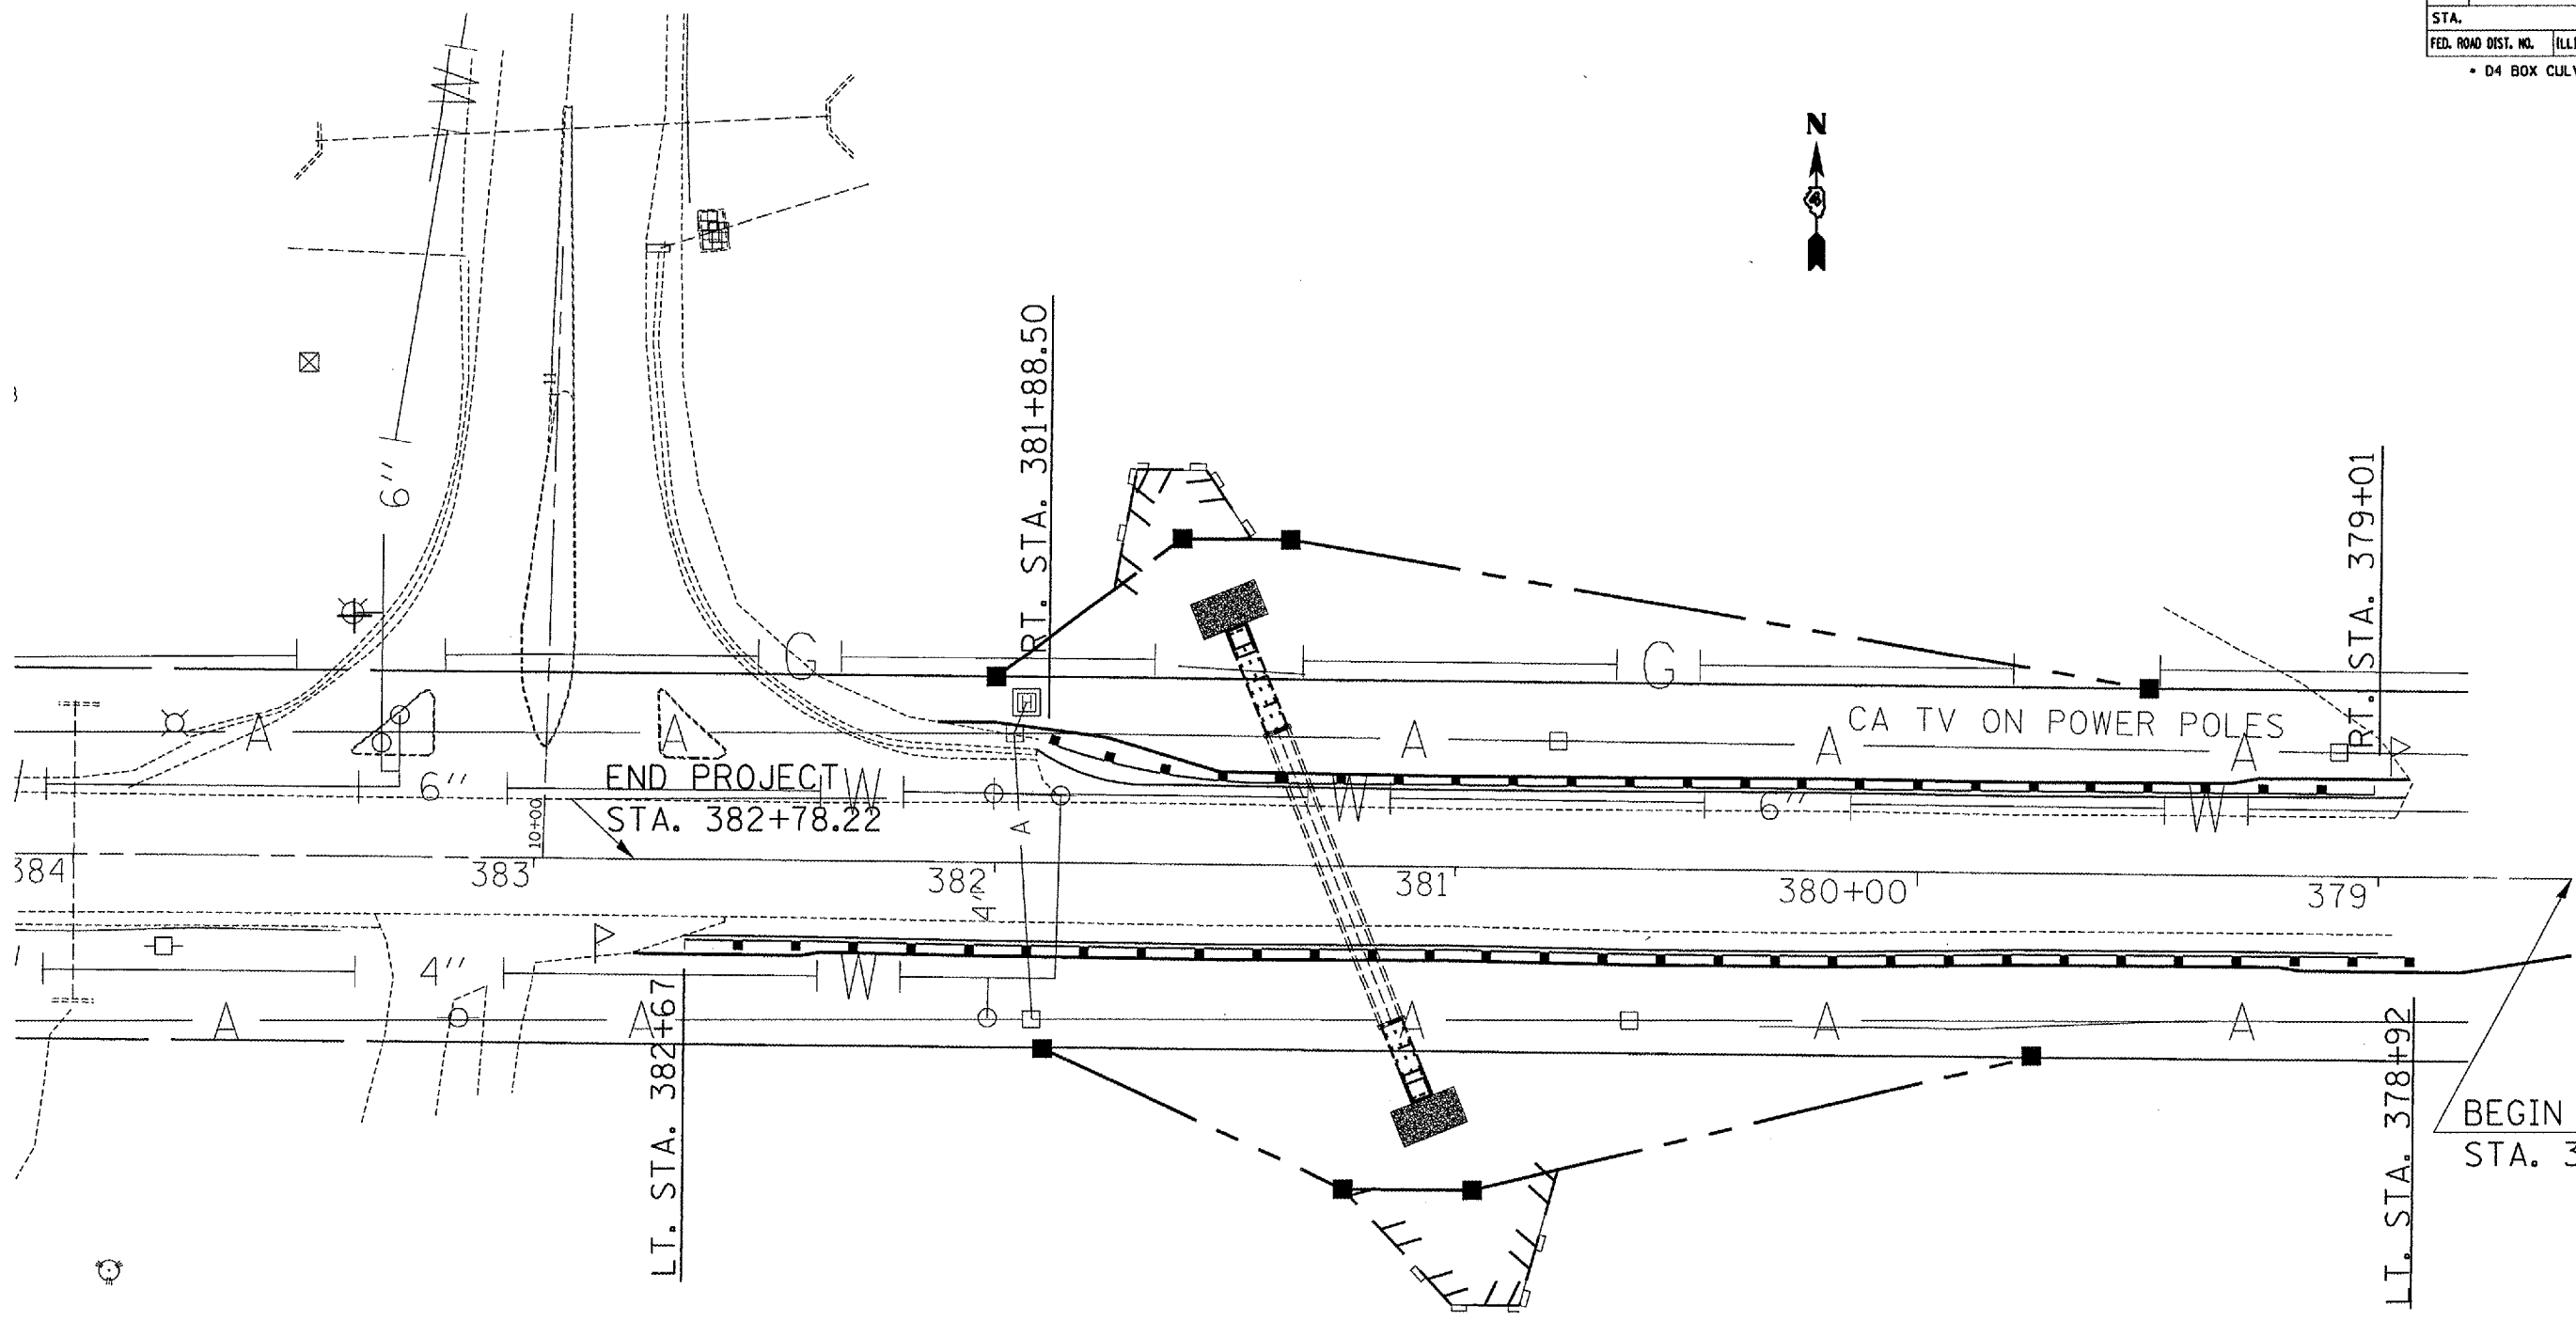

BEGIN PROJECT
STA. 378+58

REVISIONS	
NAME	DATE

ILLINOIS DEPARTMENT OF TRANSPORTATION

PROPOSED PLAN SHEET

SCALE: VERT. _____
HORIZ. _____

DATE _____

DRAWN BY _____
CHECKED BY _____

PLOT DATE = 12/19/2005
 FILE NAME = c:\projects\farm_nor\sheet91.dgn
 PLOT SCALE = 3/8"=1' / IN.
 USER NAME = kenzj