


F.A.U. RTE.	SECTION	COUNTY	TOTAL SHEETS	SHEET NO.
6659		PEORIA	40	10
STA.		TO STA.		
FED. ROAD DIST. NO.		ILLINOIS FED. AID PROJECT		

• D4 BOX CULVERT EXT 2006

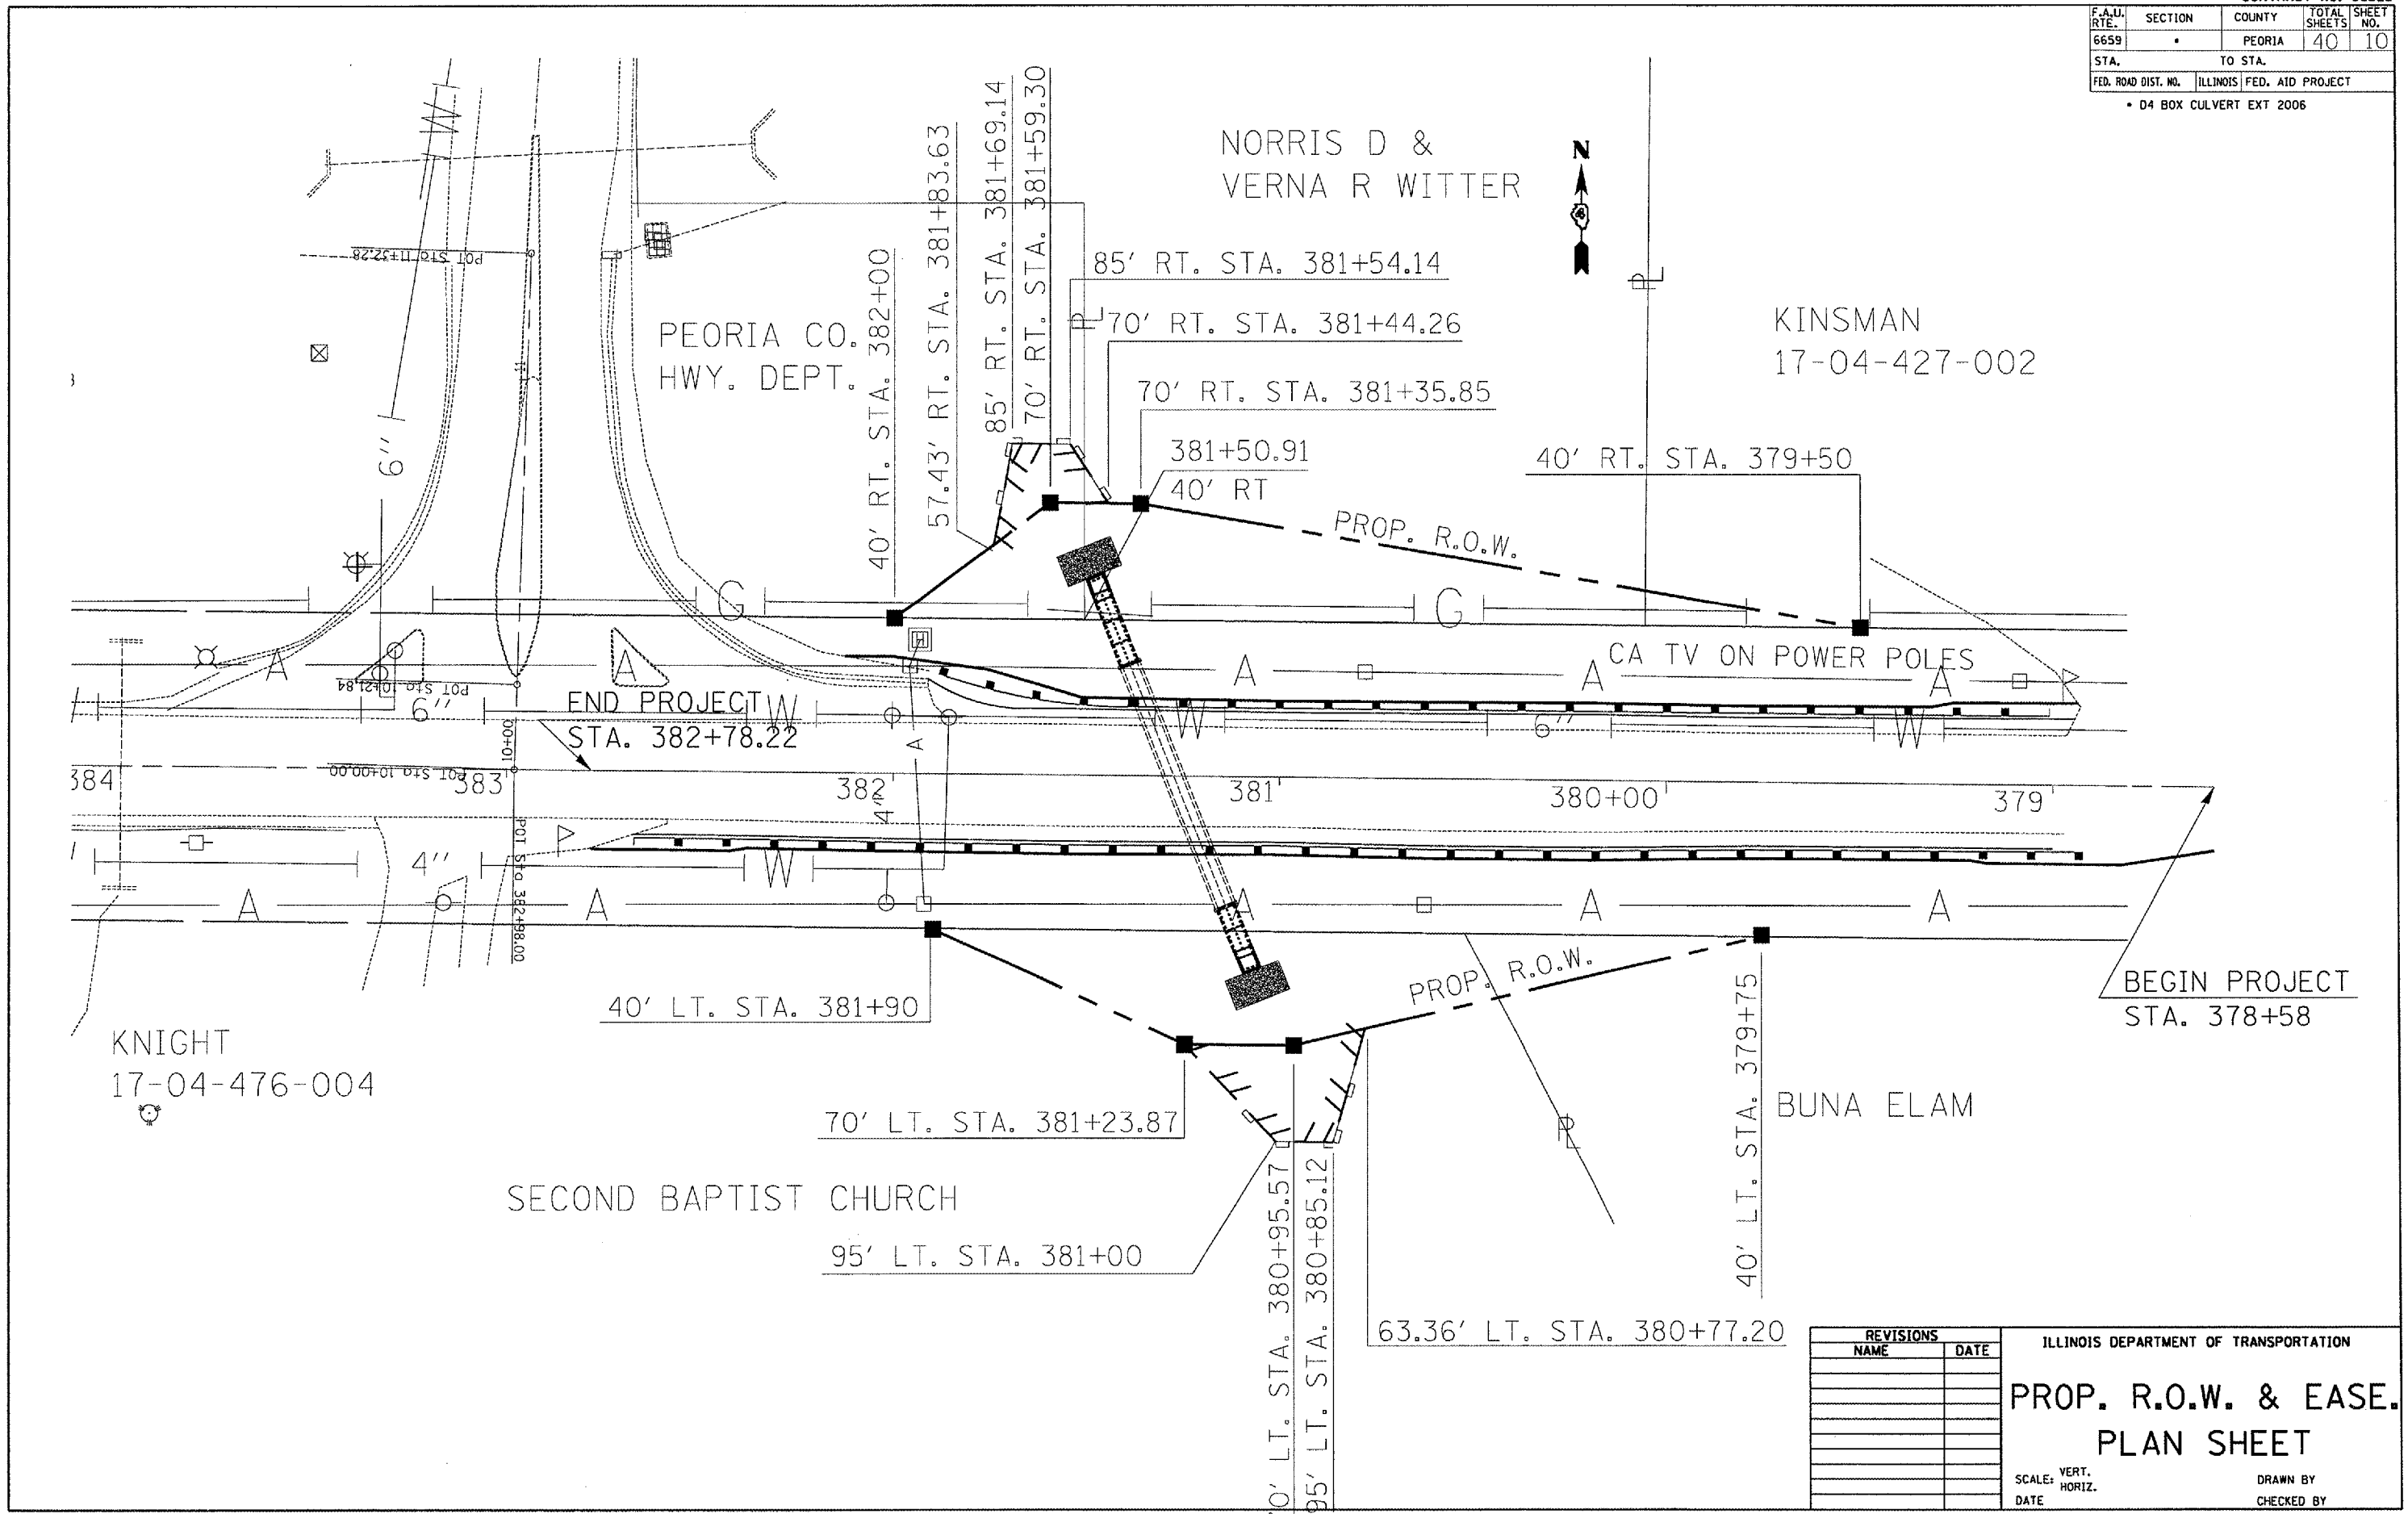

PLOT DATE = 12/19/2005
 FILE NAME = E:\msc\cor\shwa081.dgn
 PLOT SCALE = 40.0000' = 1" / 40'
 USER NAME = kconty

REVISIONS	
NAME	DATE

ILLINOIS DEPARTMENT OF TRANSPORTATION

PROP. R.O.W. & EASE. PLAN SHEET

SCALE: VERT. _____
 HORIZ. _____

DATE _____

DRAWN BY _____
 CHECKED BY _____