


F.A.U. RTE.	SECTION	COUNTY	TOTAL SHEETS	SHEET NO.
6659		PEORIA	40	30
STA. 381+20.00		TO STA. 381+25.00		
FED. ROAD DIST. NO. ILLINOIS FED. AID PROJECT				
409 BOX CULVERT EXT 2006				

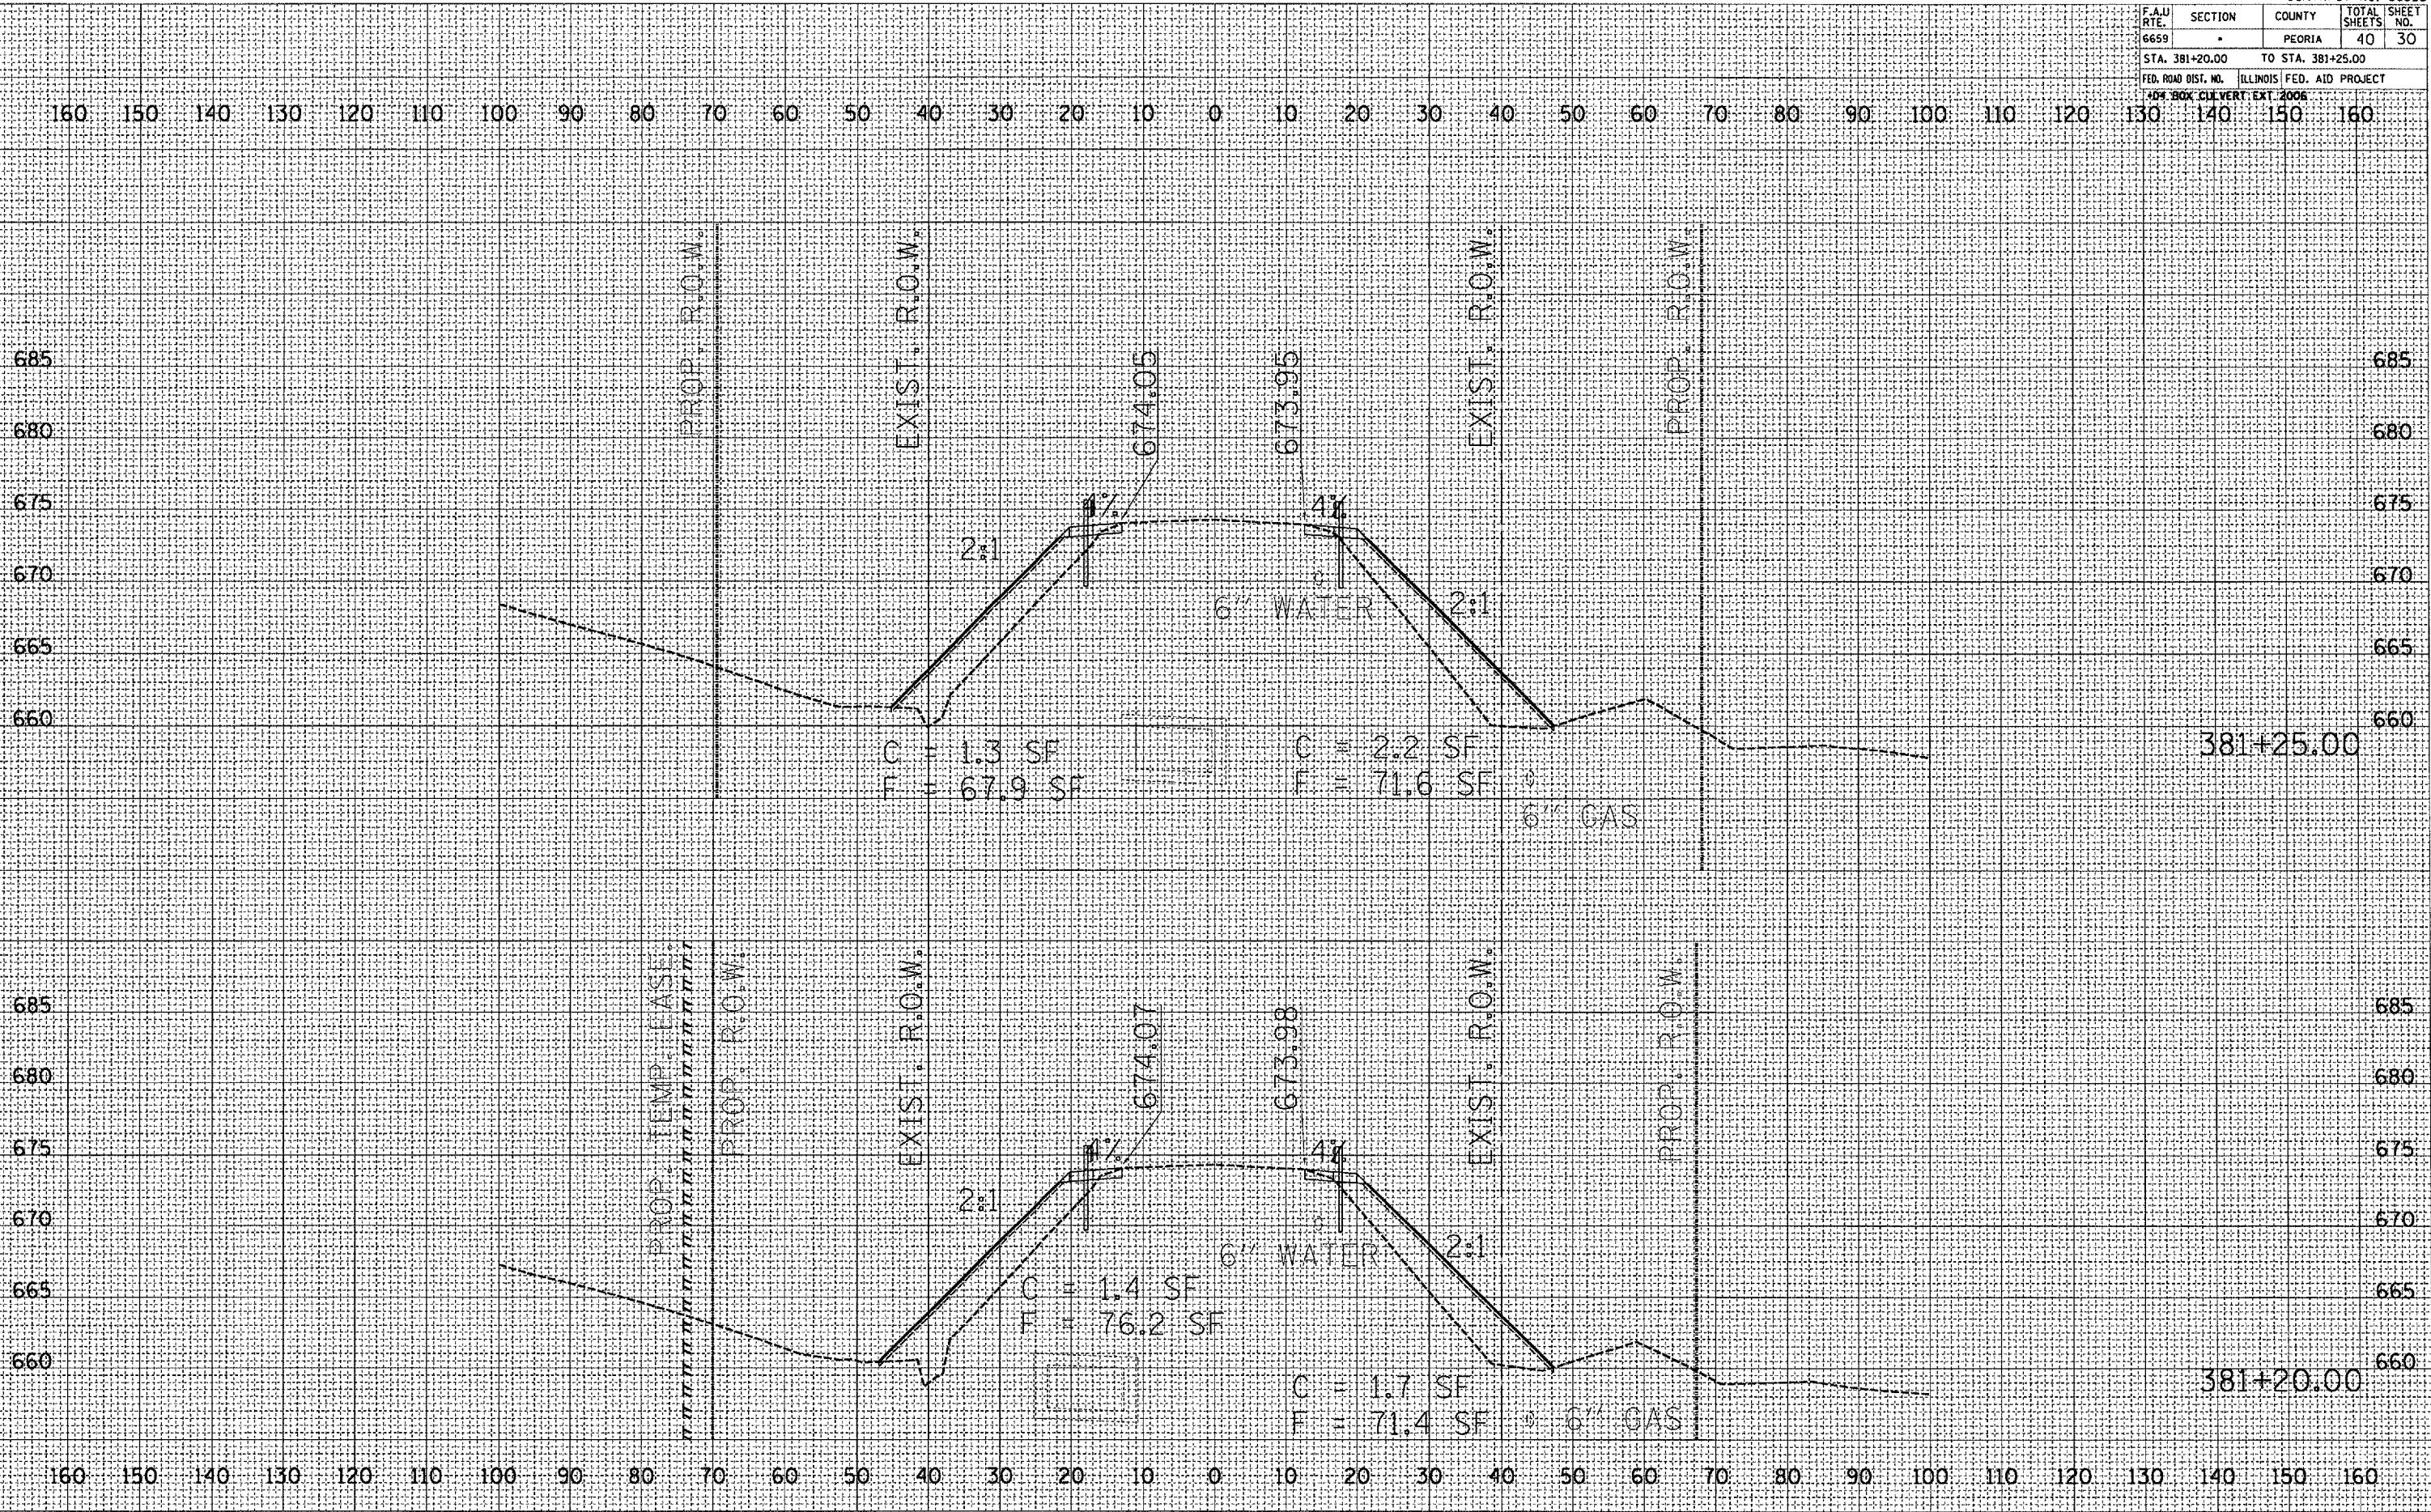

FINAL SURVEY	DATE
REVISIONS	
PLOTTED	
TEMPLATE	
AREAS CHECKED	
BY	

ORIGINAL SURVEY	DATE
REVISIONS	
PLOTTED	
TEMPLATE	
AREAS CHECKED	
BY	

PLOT DATE = 12/19/2005
 FILE NAME = c:\projects\68325\form\msh\sheet30.dwg
 PLOT SIZE = 7 IN
 REFERENCE = 4854