


| F.A.U. RTE. | SECTION | COUNTY | TOTAL SHEETS | SHEET NO. |
|---|---------|-------------------|--------------|-----------|
| 6659 | * | PEORIA | 40 | 29 |
| STA. 381+10.00 | | TO STA. 381+15.00 | | |
| FED. ROAD DIST. NO. ILLINOIS FED. AID PROJECT | | | | |
| *M. BOX CONVERT EXT 2006 | | | | |

| | |
|---------------|----|
| DATE | BY |
| | |
| NO. | |
| AREAS CHECKED | |
| TEMP. EASE | |
| TEMPLATE | |
| NOTE BOOK | |
| SURVEY | |
| FINAL | |

| | |
|---------------|----|
| DATE | BY |
| | |
| NO. | |
| AREAS CHECKED | |
| TEMP. EASE | |
| TEMPLATE | |
| NOTE BOOK | |
| SURVEY | |
| ORIGINAL | |

PLOT DATE = 12/19/2005
 FILE NAME = c:\projects\form-no-1\sheet\sheet1.dwg
 PLOT SCALE = 2:6372 / IN.
 REFERENCE = NCEP

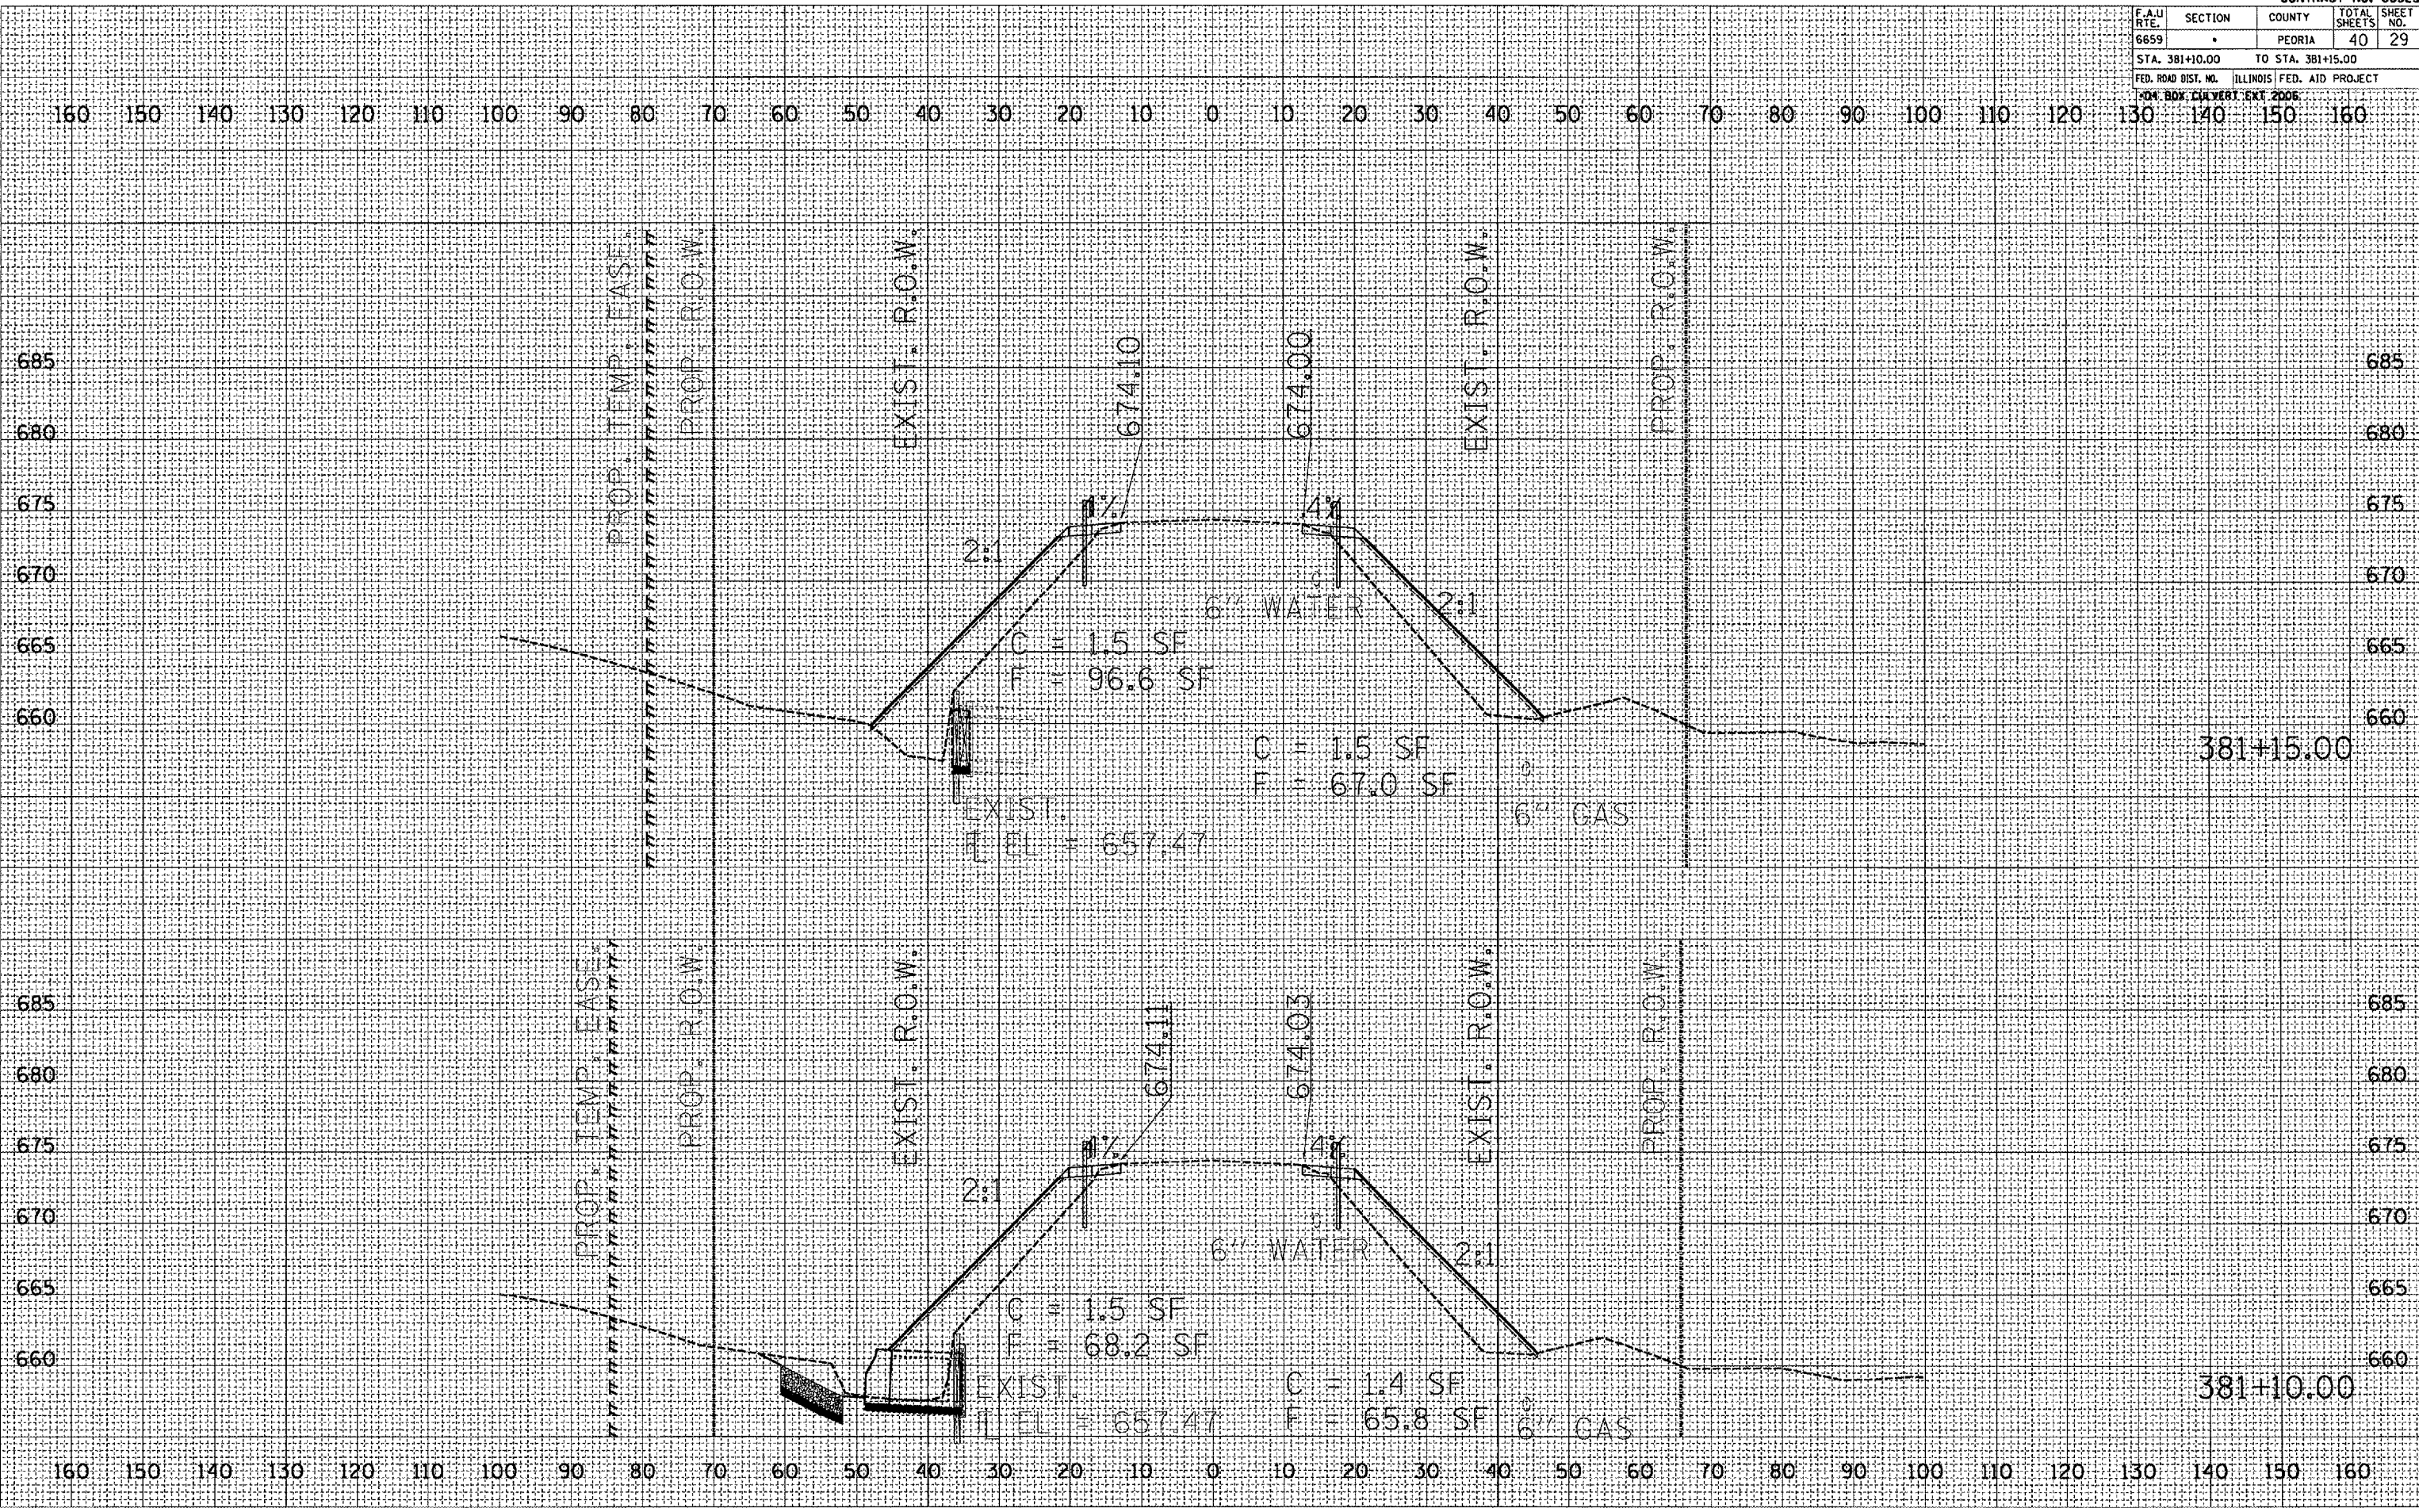

160 150 140 130 120 110 100 90 80 70 60 50 40 30 20 10 0 10 20 30 40 50 60 70 80 90 100 110 120 130 140 150 160

685
680
675
670
665
660

685
680
675
670
665
660

160 150 140 130 120 110 100 90 80 70 60 50 40 30 20 10 0 10 20 30 40 50 60 70 80 90 100 110 120 130 140 150 160

381+15.00

381+10.00