


F.A.P. RTE.	SECTION	COUNTY	TOTAL SHEETS	SHEET NO.
646	*	PEORIA	30	9
STA.	TO STA.			
FED. ROAD DIST. NO.	ILLINOIS	FED. AID PROJECT		
* D4 SLOPE REPAIR 2006				

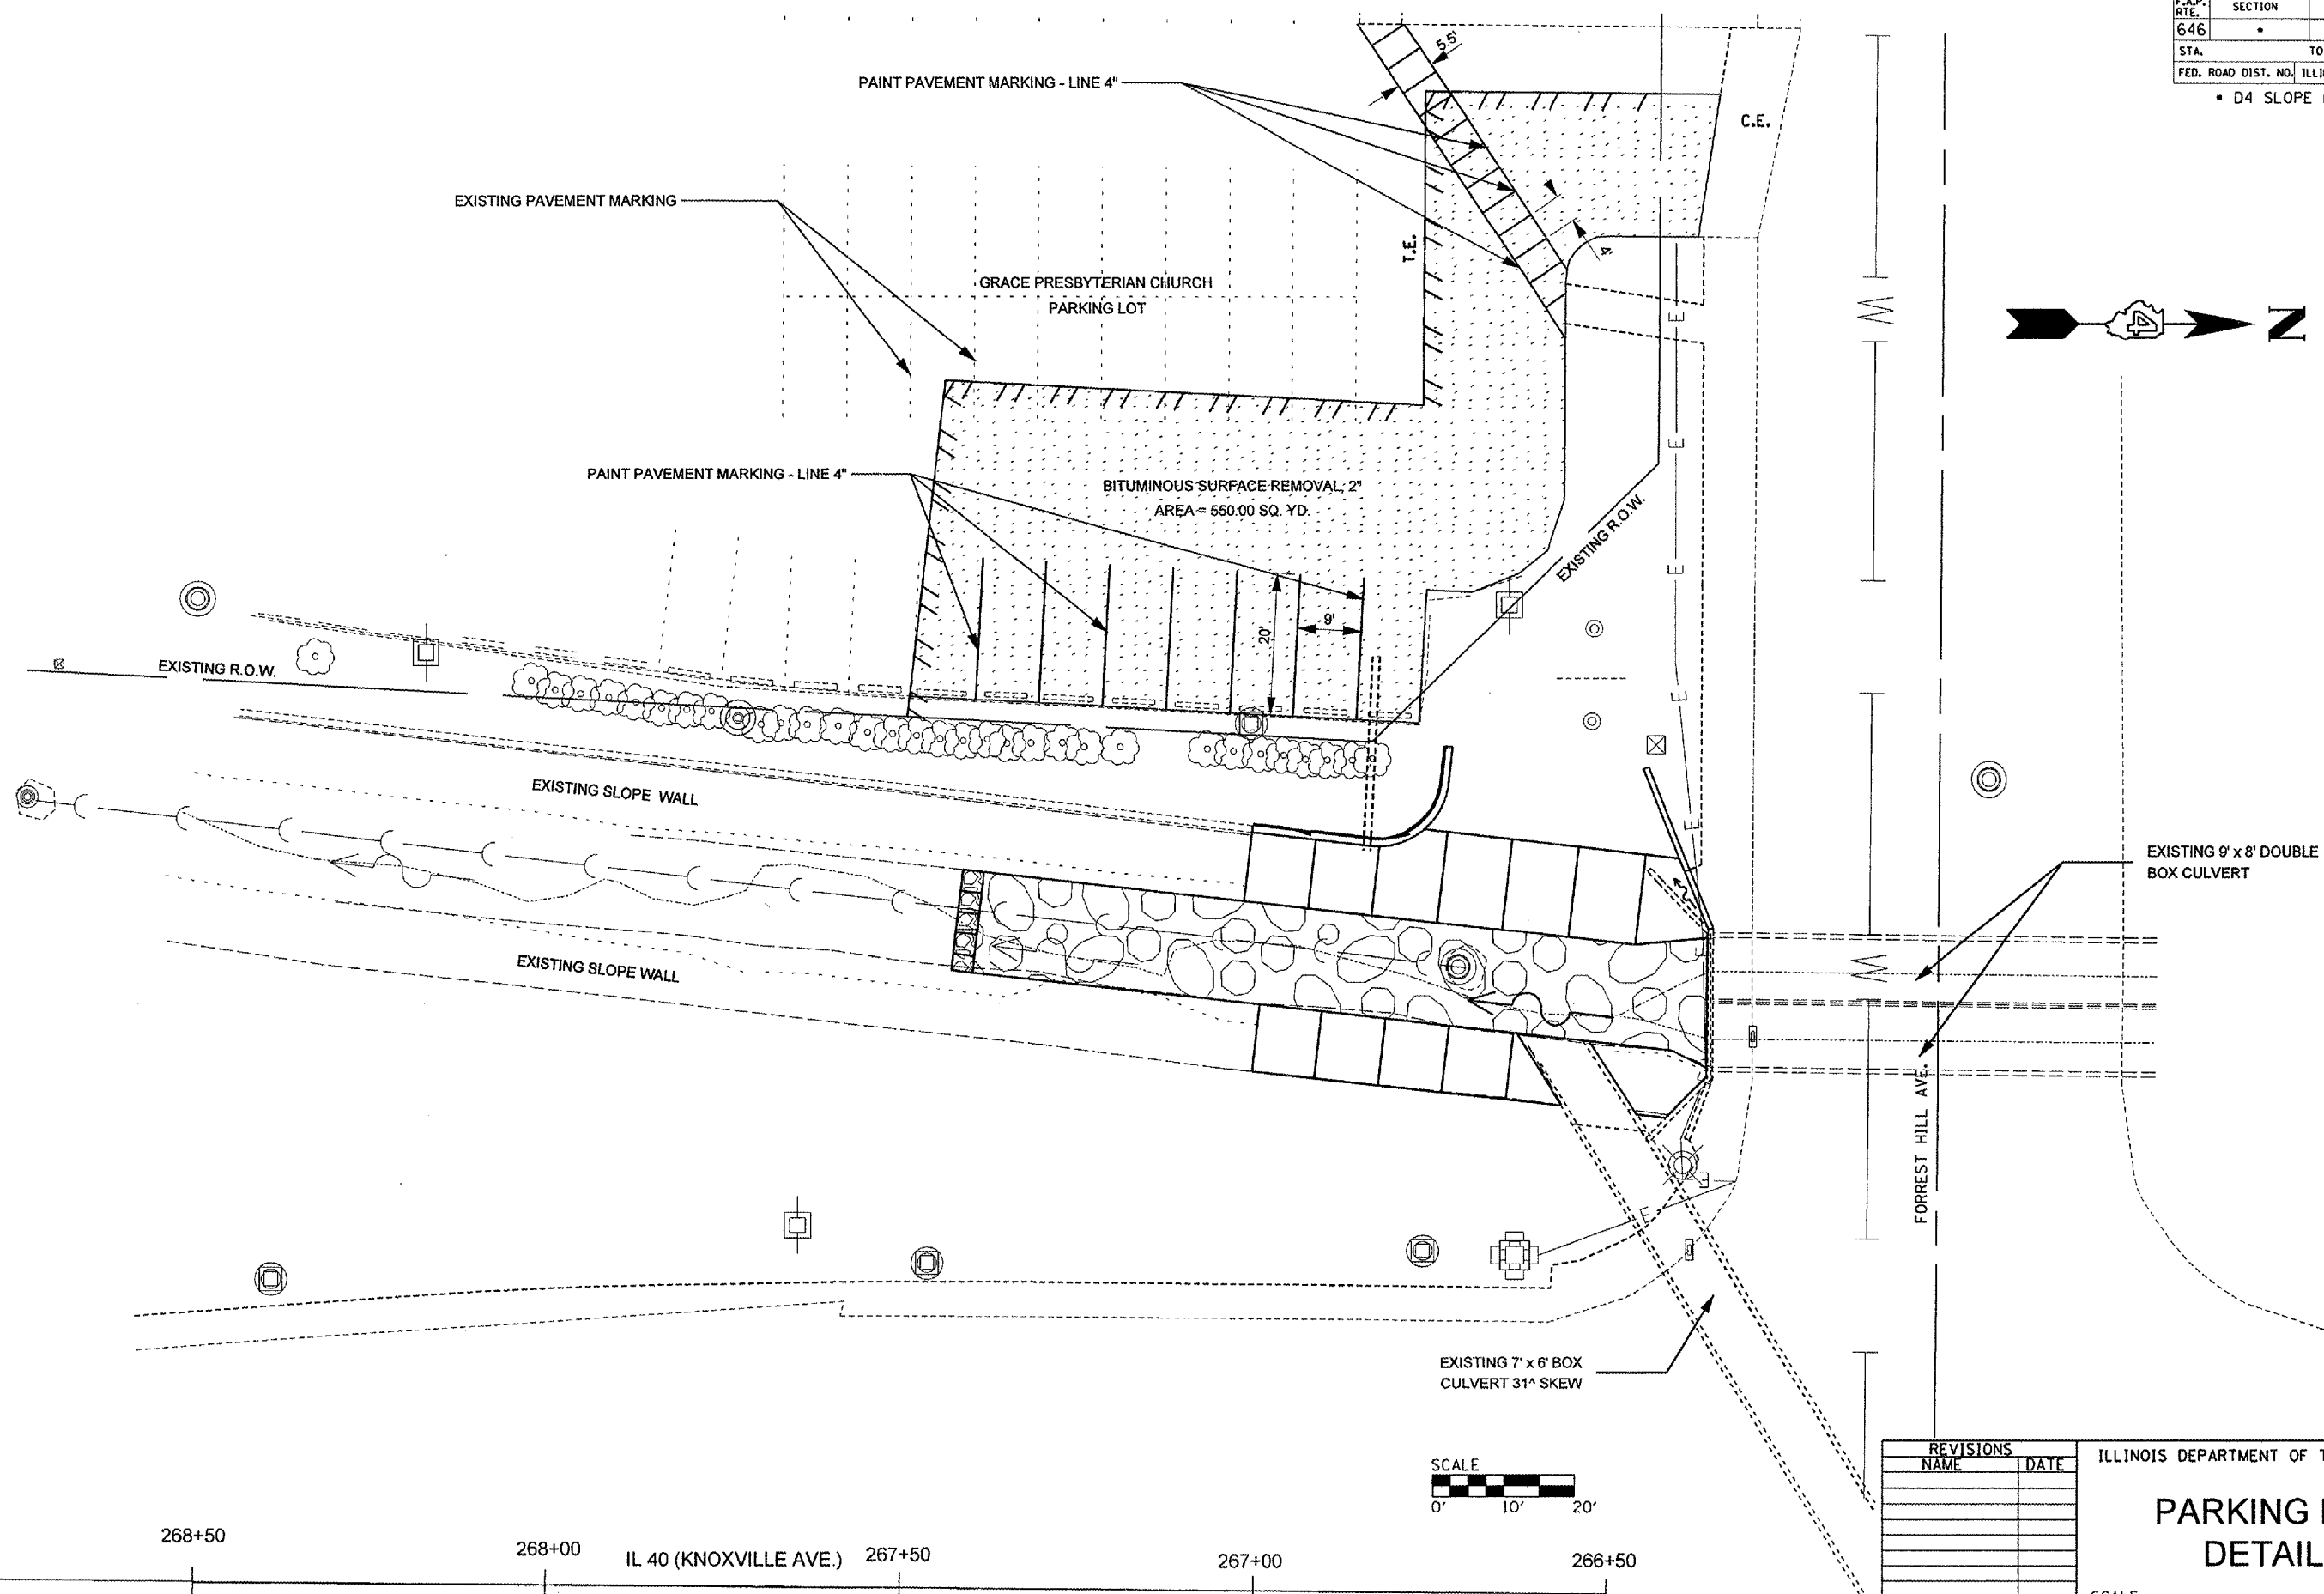

PLOT DATE = 12/1/2005
 FILE NAME = c:\projects\1140fhil\plansheet3.dgn
 PLOT SCALE = 23.2941' / IN.
 USER NAME = crespole

REVISIONS	
NAME	DATE

ILLINOIS DEPARTMENT OF TRANSPORTATION

PARKING LOT DETAILS

SCALE: _____ DATE: _____

DRAWN BY _____
 CHECKED BY _____