


F.A.P. RTE.	SECTION	COUNTY	TOTAL SHEETS	SHEET NO.
646		PEORIA	30	17
STA. 266+60.00 TO STA. 266+60.00				
FED. ROAD DIST. NO.			ILLINOIS FED. AID PROJECT	
* 04 SLOPE REPAIR 2005				

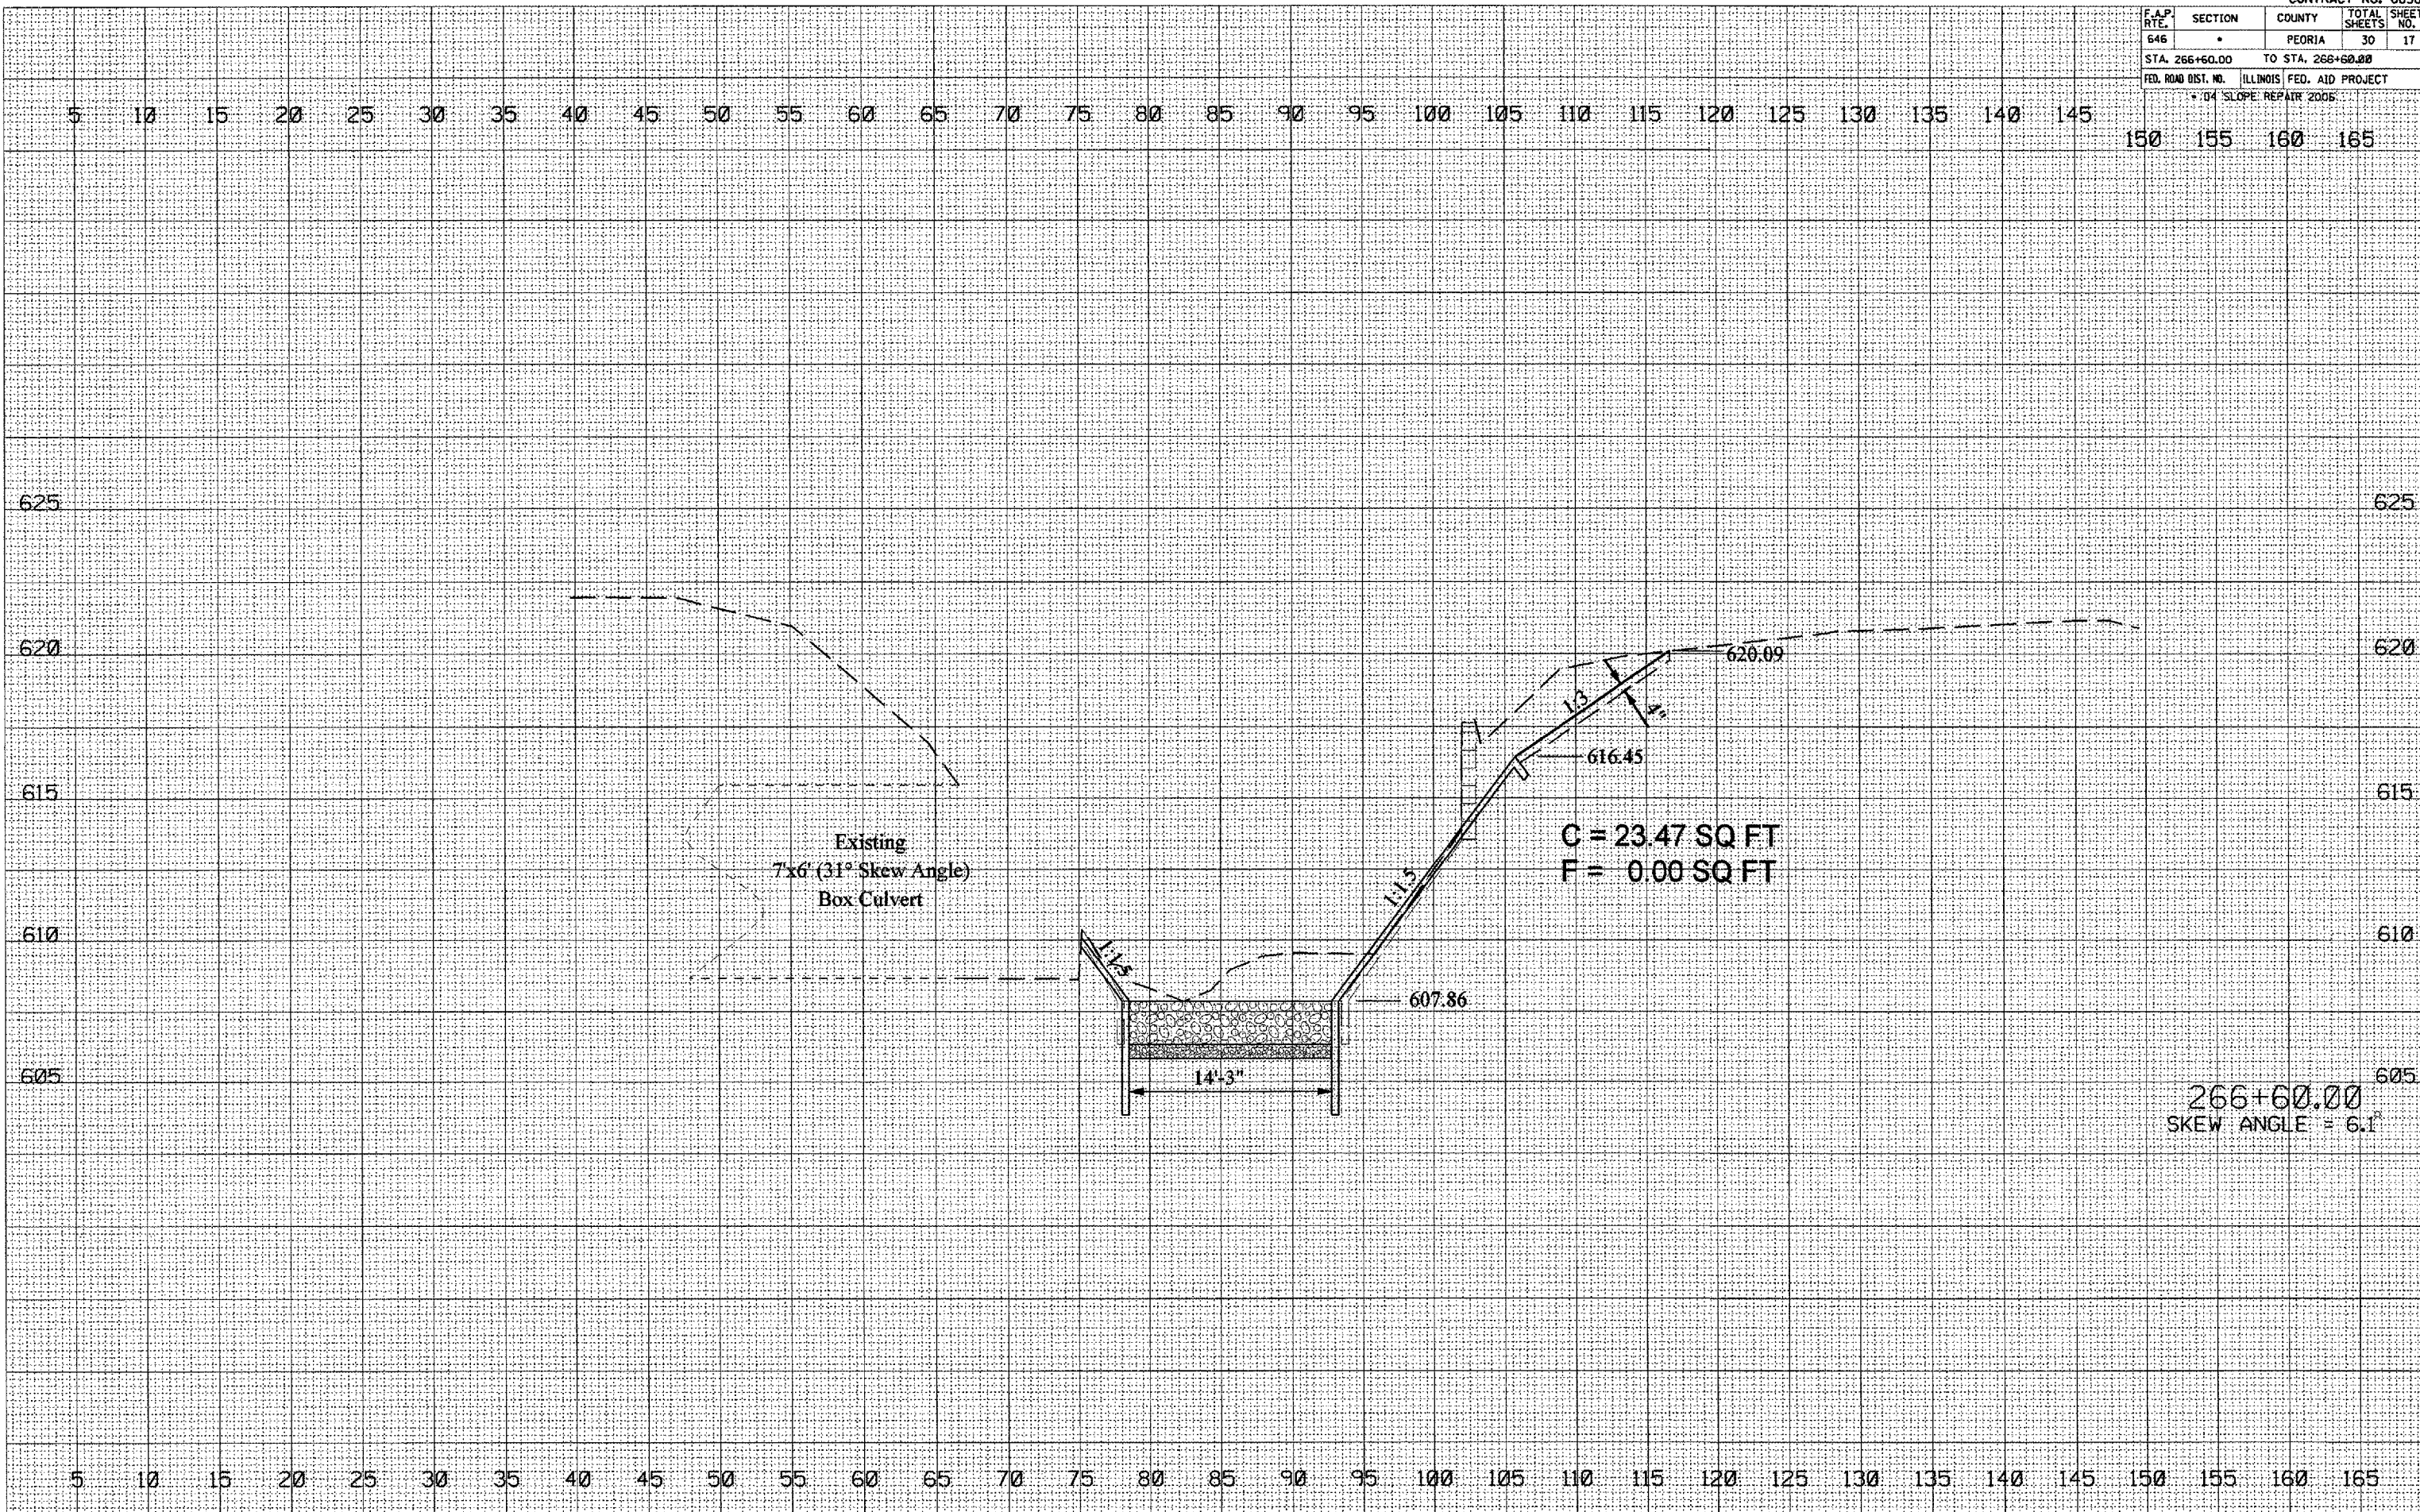

DATE

BY

FINAL SURVEY

PLOTTED

NOTE BOOK

AREA CHECKED

NO.

DATE

BY

ORIGINAL SURVEY

PLOTTED

NOTE BOOK

AREA CHECKED

NO.

PLOT DATE = 11/21/2005
 FILE NAME = c:\pwworkspace\1111\1111.dgn
 USER NAME = pwwork