


F.A.P. RTE.	SECTION	COUNTY	TOTAL SHEETS	SHEET NO.
646		PEORIA	30	23
STA. 267+10.00		TO STA. 267+10.00		
FED. ROAD DIST. NO.		ILLINOIS FED. AID PROJECT		
* D4 SLOPE REPAIR 2006				

5 10 15 20 25 30 35 40 45 50 55 60 65 70 75 80 85 90 95 100 105 110 115 120 125 130 135 140 145 150 155 160 165

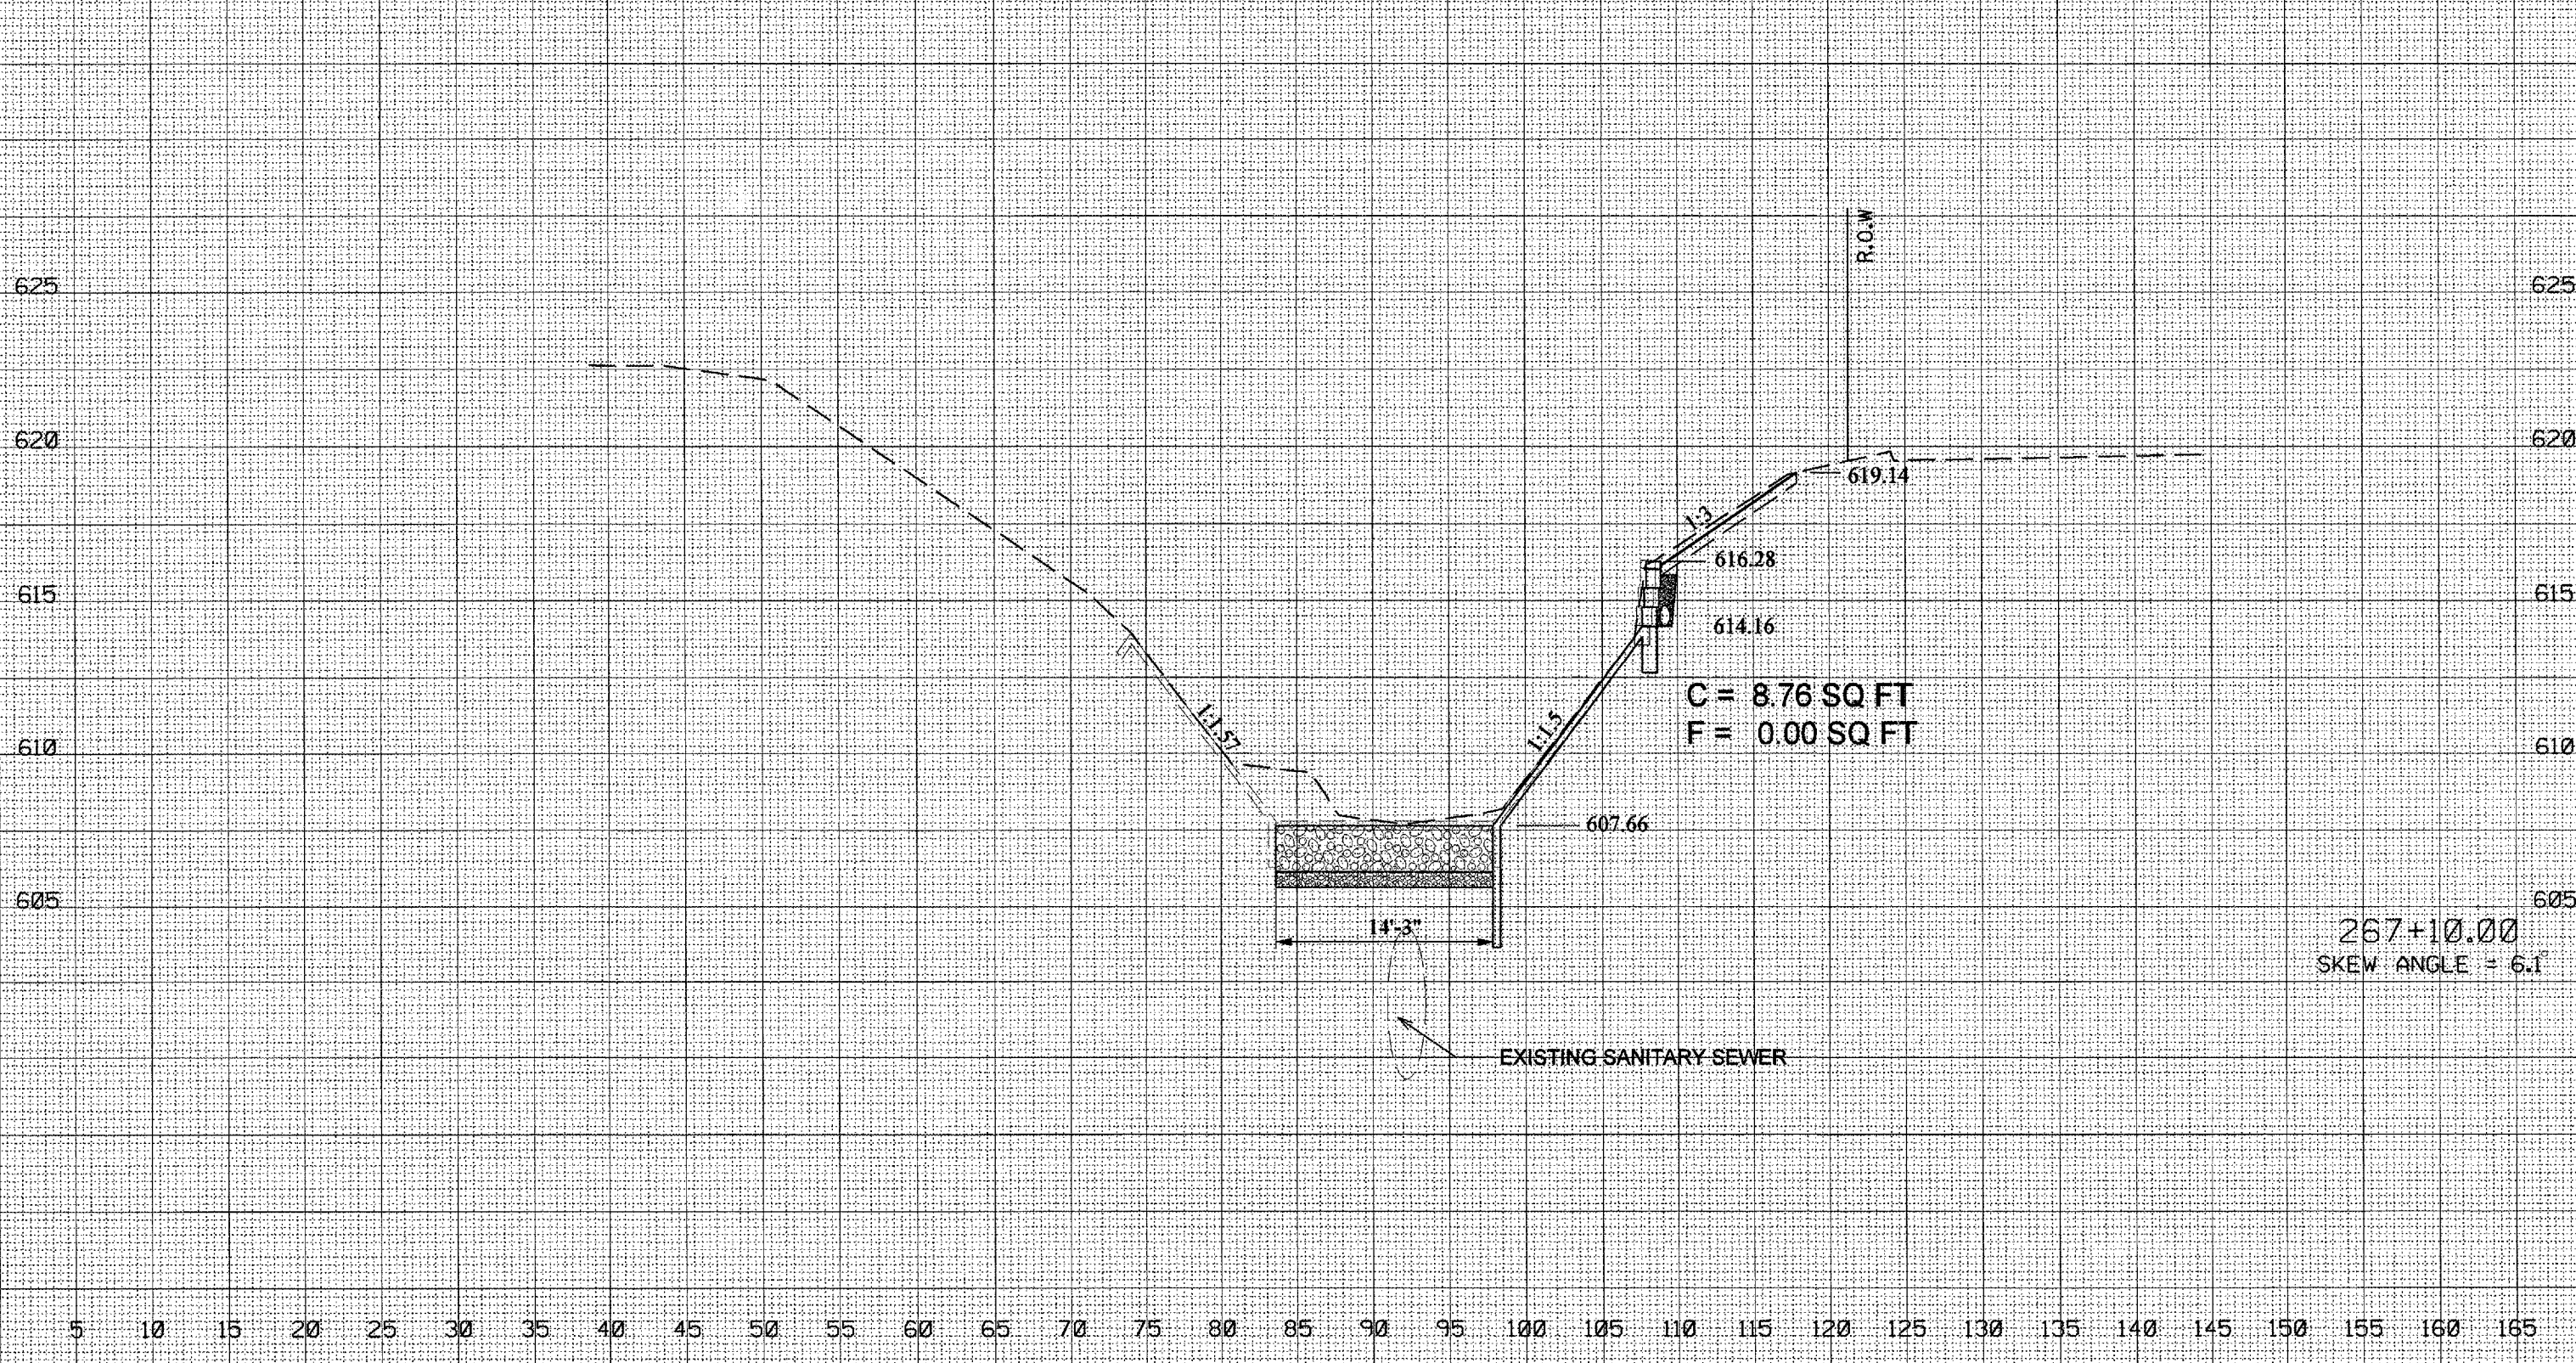

DATE: _____ BY: _____

ORIGINAL SURVEY NO. _____

REVISIONS: _____

DATE: _____ BY: _____

NO. _____

DATE: _____ BY: _____

NO. _____

DATE: _____ BY: _____

ORIGINAL SURVEY NO. _____

REVISIONS: _____

DATE: _____ BY: _____

NO. _____

DATE: _____ BY: _____

NO. _____

PLOT DATE = 10/24/2005
 FILE NAME = c:\p\c\p\68389\11\sh2.dgn
 PLOT SCALE = 1/8" = 1' / IN.
 USER NAME = crampole