


CONTRACT NO. 70484					
F.A.P. RTE.	SECTION	COUNTY	TOTAL SHEETS	SHEET NO.	
B24	19MRS	COLES	13	6	


A EXISTING TYPICAL CROSS SECTION

STATION TO STATION
103+03.00 TO 106+46.40

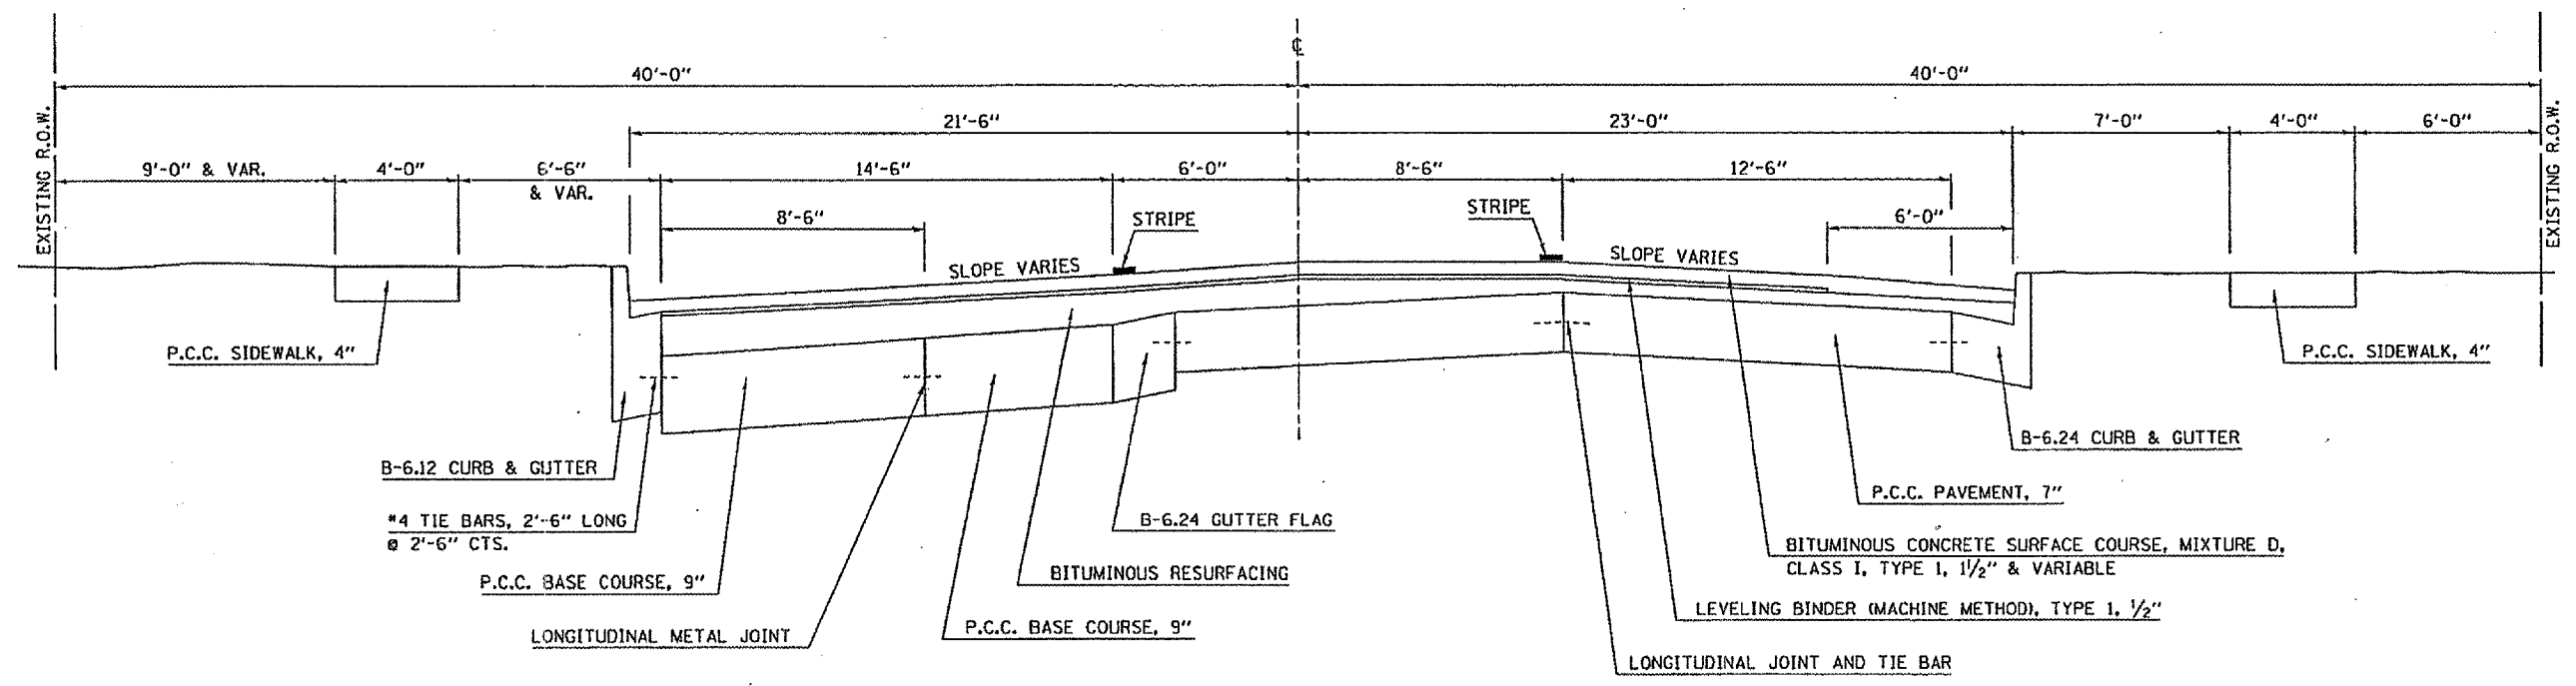

B EXISTING TYPICAL CROSS SECTION

STATION TO STATION
106+46.40 TO 111+44.87

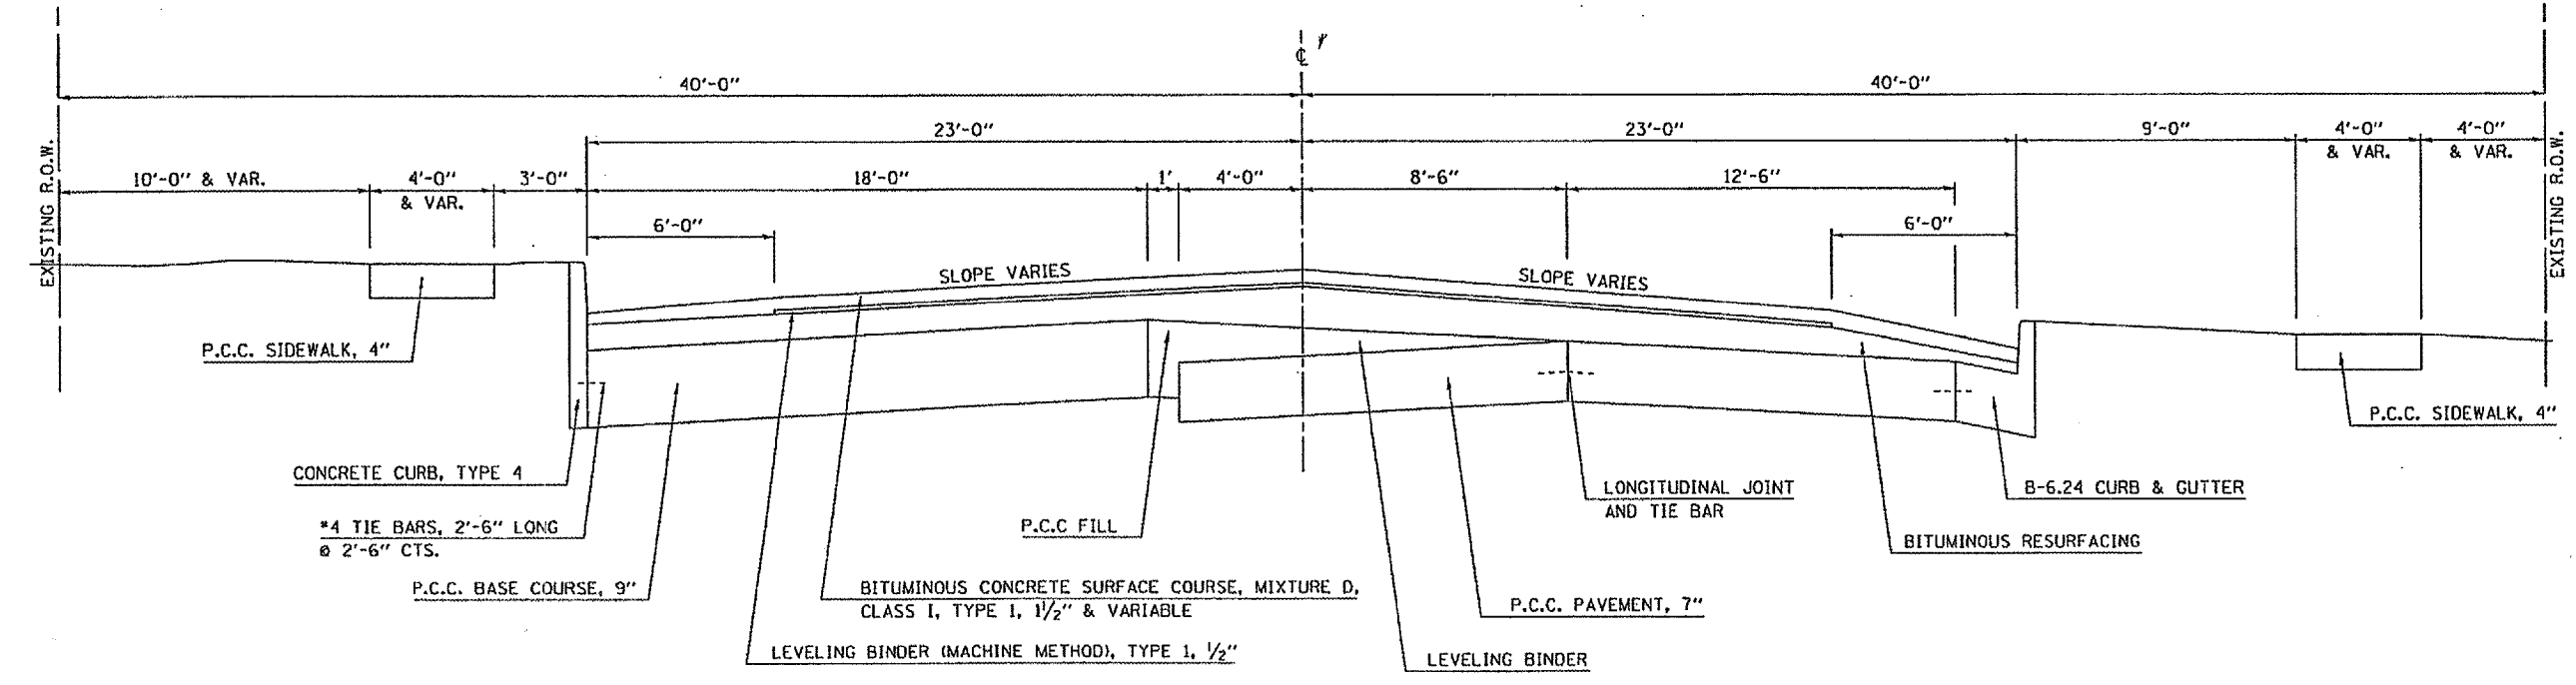

PLOT DATE = 12/22/2005
 FILE NAME = C:\pwork\10646870\10646870.dwg
 PLOT SCALE = 1/8" = 1'-0"
 USER NAME = phillips