


CONTRACT NO. 70484				
F.A.P. RTE.	SECTION	COUNTY	TOTAL SHEETS	SHEET NO.
824	19MRS	COLES	13	12

### TYPICAL APPLICATIONS OF PAVEMENT MARKINGS AND MARKERS

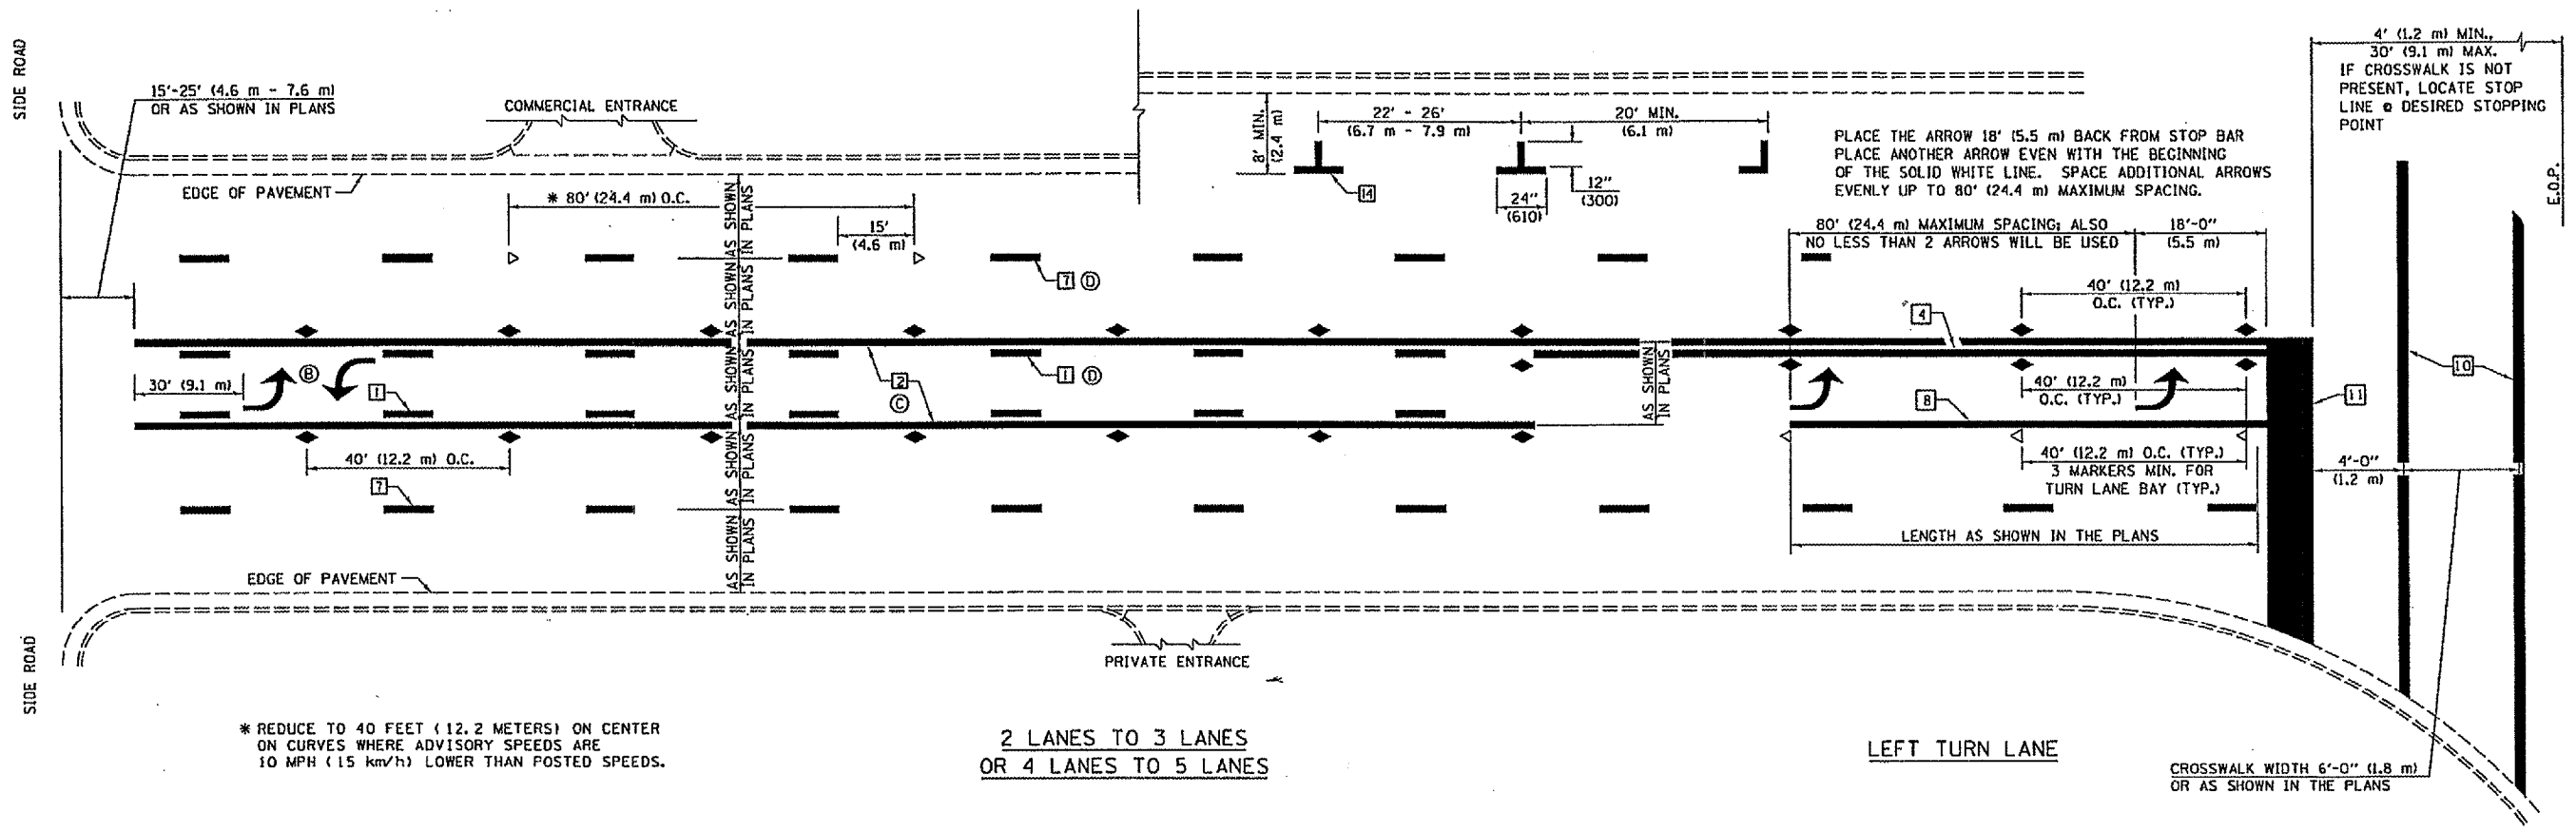

\* REDUCE TO 40 FEET (12.2 METERS) ON CENTER ON CURVES WHERE ADVISORY SPEEDS ARE 10 MPH (15 km/h) LOWER THAN POSTED SPEEDS.

2 LANES TO 3 LANES  
OR 4 LANES TO 5 LANES

LEFT TURN LANE

CROSSWALK WIDTH 6'-0" (1.8 m)  
OR AS SHOWN IN THE PLANS

SHEET 2 OF 3

	NAME	DATE	REVISIONS	DATE
DESIGNED	J.M.H.	5/95		
CHECKED	F.H.S.	6/95		
CADD NO.	F-5.25			
			GEOMETRICS/K.A.G.	07/02
			K.A.G.	08/04

ALL DIMENSIONS ARE IN INCHES (MILLIMETERS) UNLESS OTHERWISE SHOWN.

PLOT DATE = 12/2/2005  
 FILE NAME = c:\pwworkspace\12080888\12080888.dwg  
 PLOT SCALE = 1/8"=1'-0"  
 USER NAME = philipm