

F.A. RTE.	SECTION	COUNTY	TOTAL SHEETS	SHEET NO.
VAR.	-	MACON	13	9
STA.	TO STA.			
FED. ROAD DIST. NO.	ILLINOIS	FED. AID PROJECT		


* D5 CRACK & JOINT SEAL 2006-2

TYPICAL CROSS SECTION 1C

LOCATION # 1

STATION	TO	STATION
NB 1687+17.00		1693+03.00
NB 1694+58.00		1701+27.00 (1D)
SB 1687+13.00		1692+93.00
SB 1694+34.00		1706+19.00 (1D)

BRIDGE OMISSIONS:
 N.B. STATION 1693+03.00 TO 1694+58.00
 S.B. STATION 1692+93.00 TO 1694+34.00

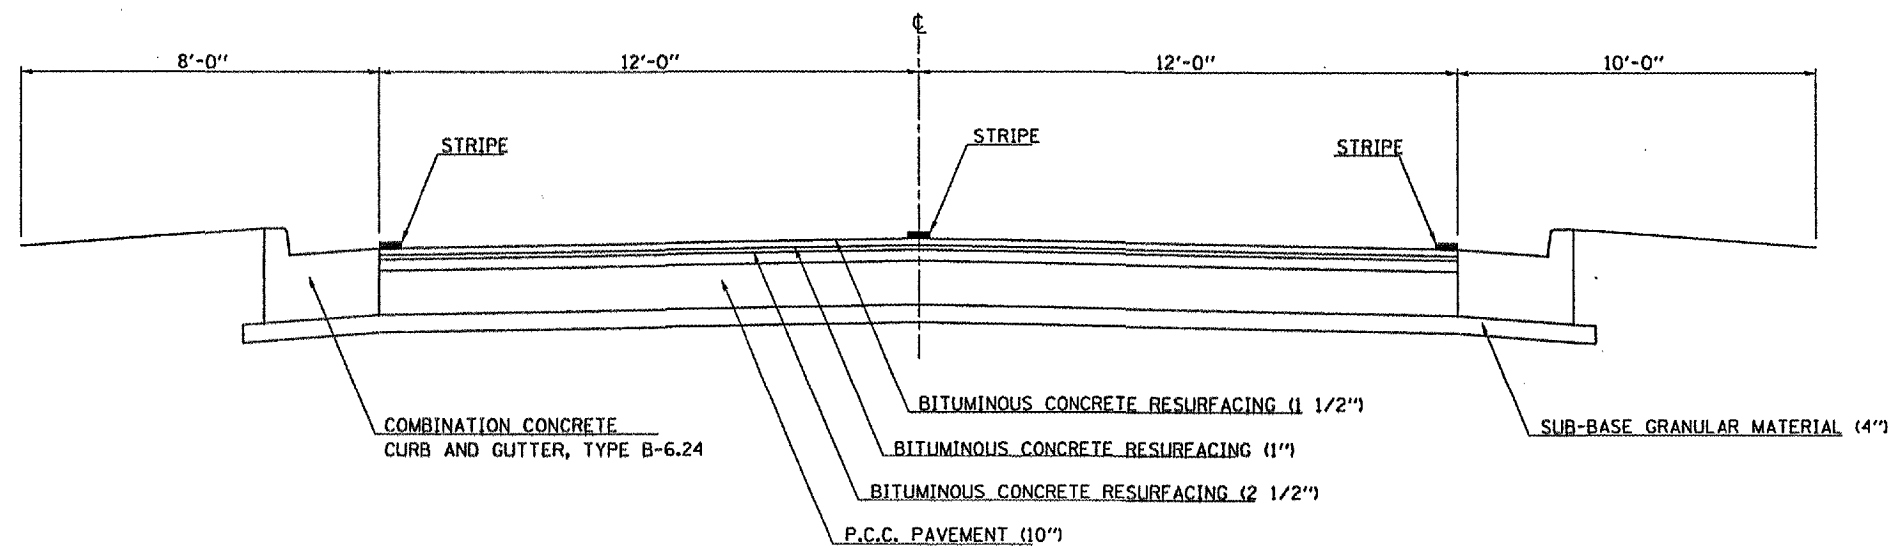

TYPICAL CROSS SECTION 1D

LOCATION # 1

STATION	TO	STATION
(1C) NB 1701+27.00		1706+19.00 (1C)

