


F.A. R.T.E.	SECTION	COUNTY	TOTAL SHEETS	SHEET NO.
VAR.	*	**	18	4
STA.	TO STA.			
FED. ROAD DIST. NO.	ILLINOIS	FED. AID PROJECT		

* D5 CRACK & JOINT SEAL 2006-3
 ** CLARK/COLES/CUMBERLAND

LOCATION MAP #2

IL ROUTE 49 FROM SOUTH CORP. LIMITS OF CASEY (TYLER AVE.) TO JASPER COUNTY LINE

CLARK & CUMBERLAND COUNTIES / RURAL 2-LANE

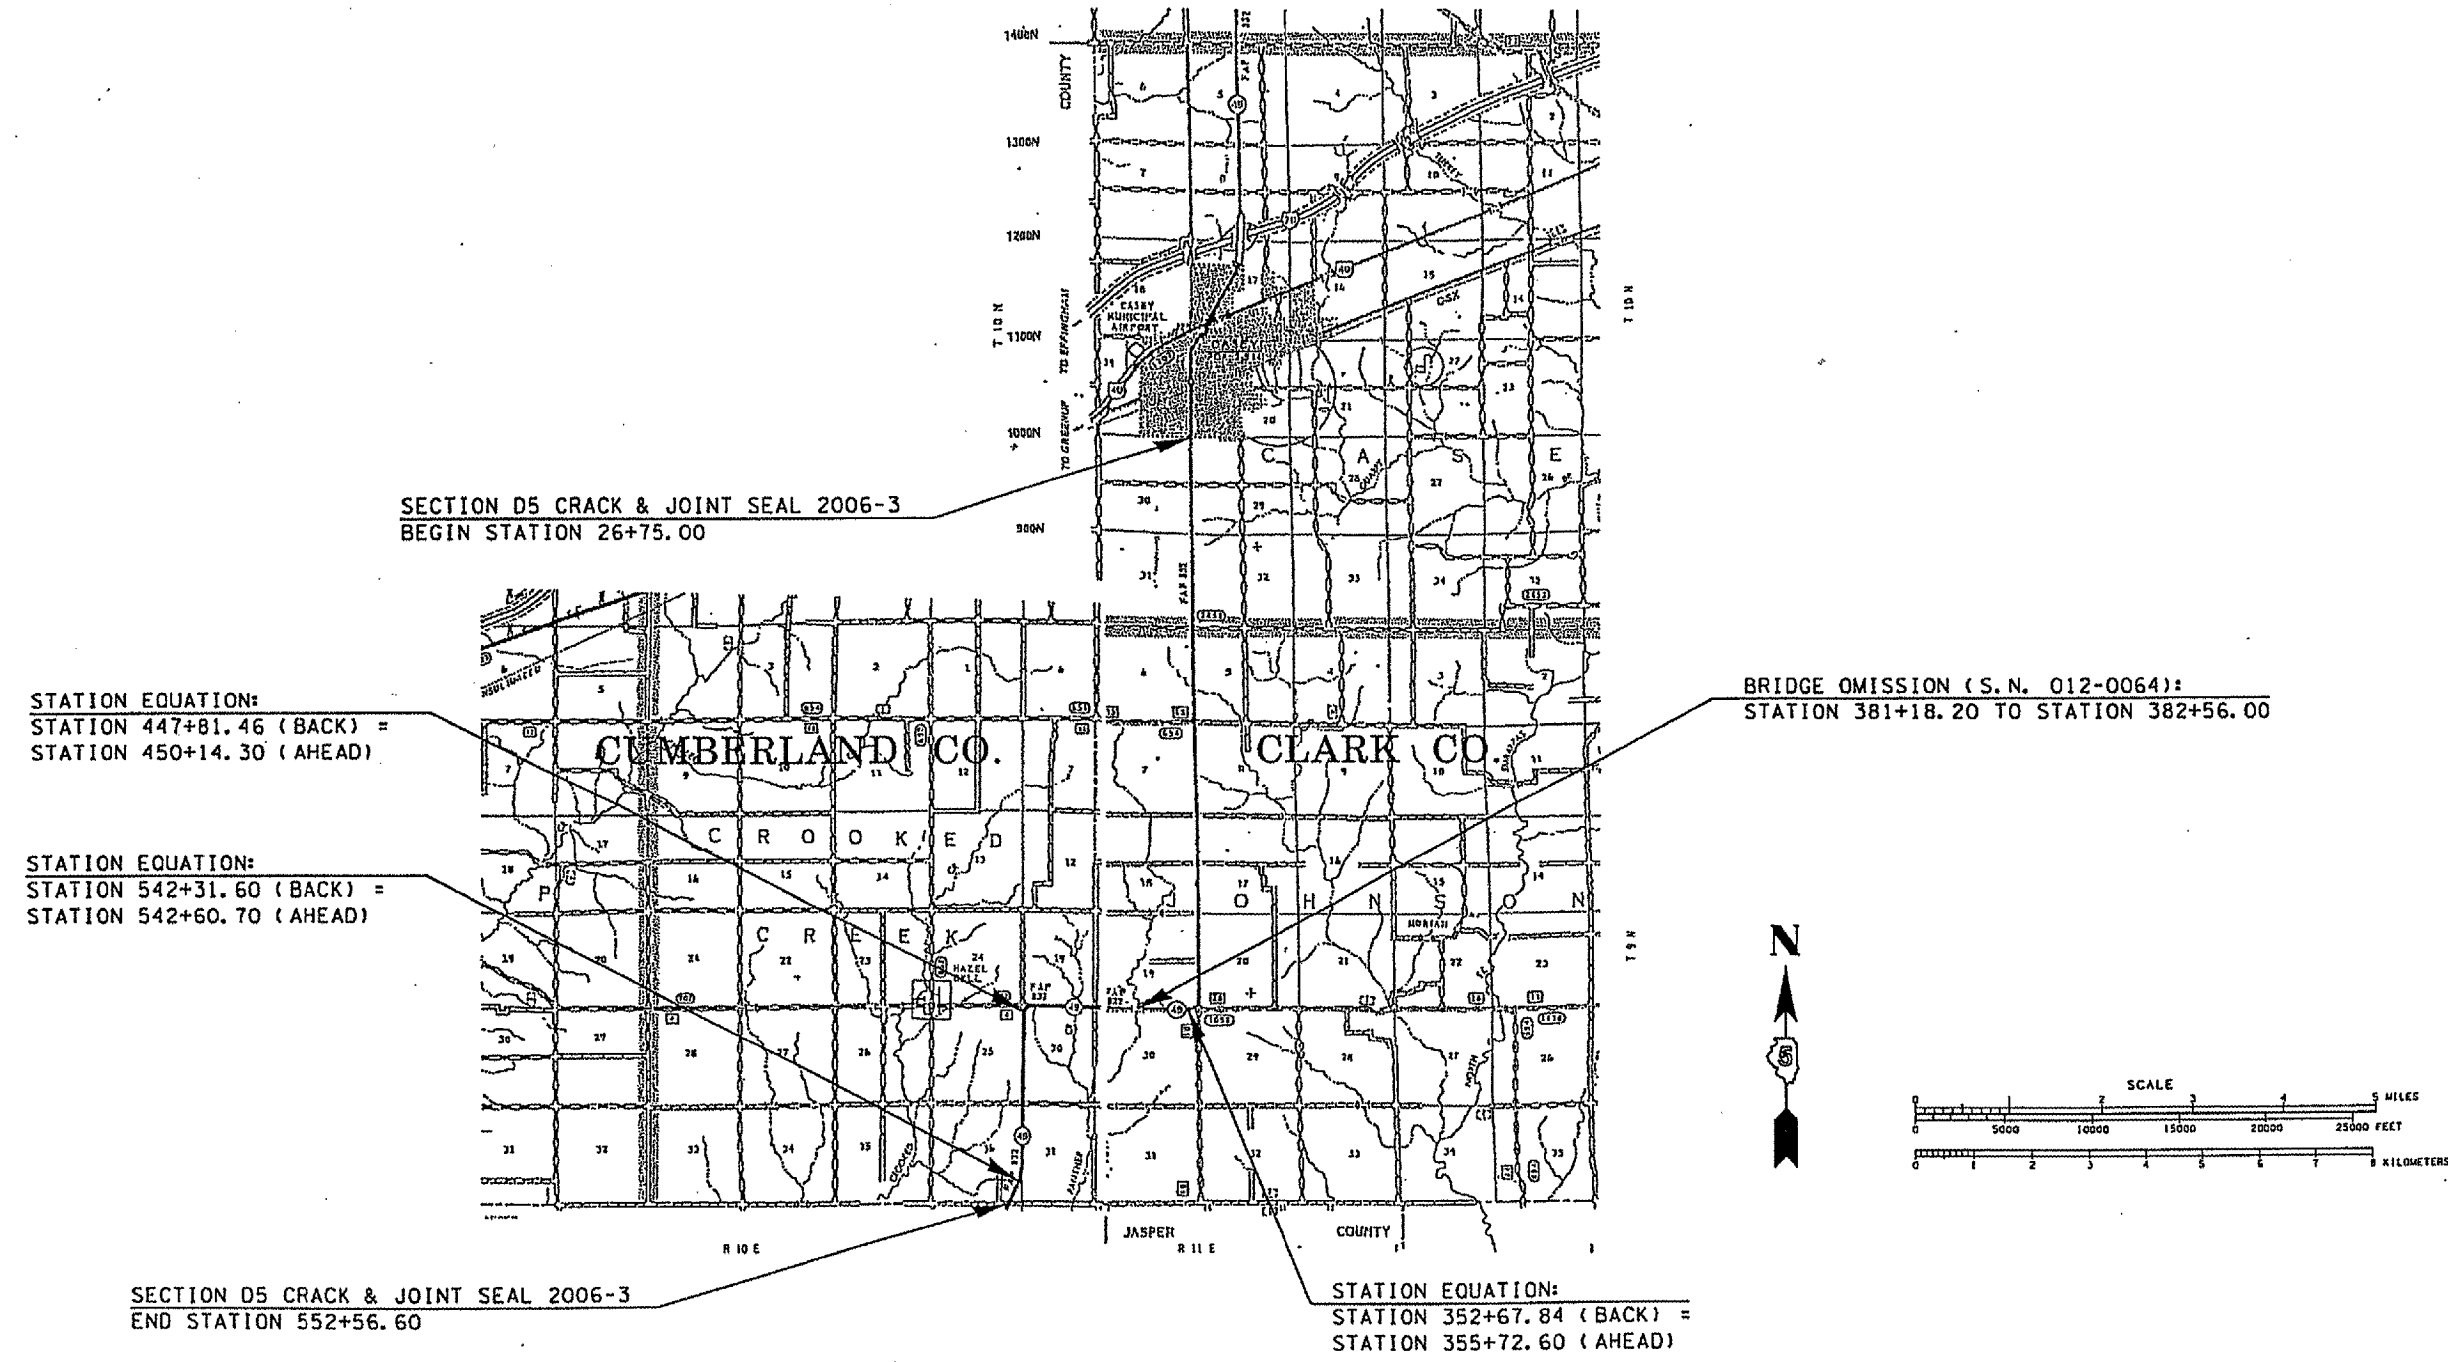

TOTAL LENGTH OF SECTION = 52,014.90 FEET = 9.851 MILES
 NET LENGTH OF SECTION = 51,877.10 FEET = 9.825 MILES

PLOT DATE = 12/27/05
 PLOT SCALE = 1" = 1000'
 PLOT SCALE = 1" = 1000'
 USER NAME = phillips