


CONTRACT NO. 70494

F.A. RTE.	SECTION	COUNTY	TOTAL SHEETS	SHEET NO.
VAR.	*	**	18	5
STA.	TO STA.			
FED. ROAD DIST. NO.	ILLINOIS FED. AID PROJECT			

* D5 CRACK & JOINT SEAL 2006-3
 ** CLARK/COLES/CUMBERLAND

LOCATION MAP #3
FAU 7666 (IL ROUTE 316) FROM LOGAN STREET
IN MATTOON TO LERNA ROAD

COLES COUNTY / URBAN 2-LANE

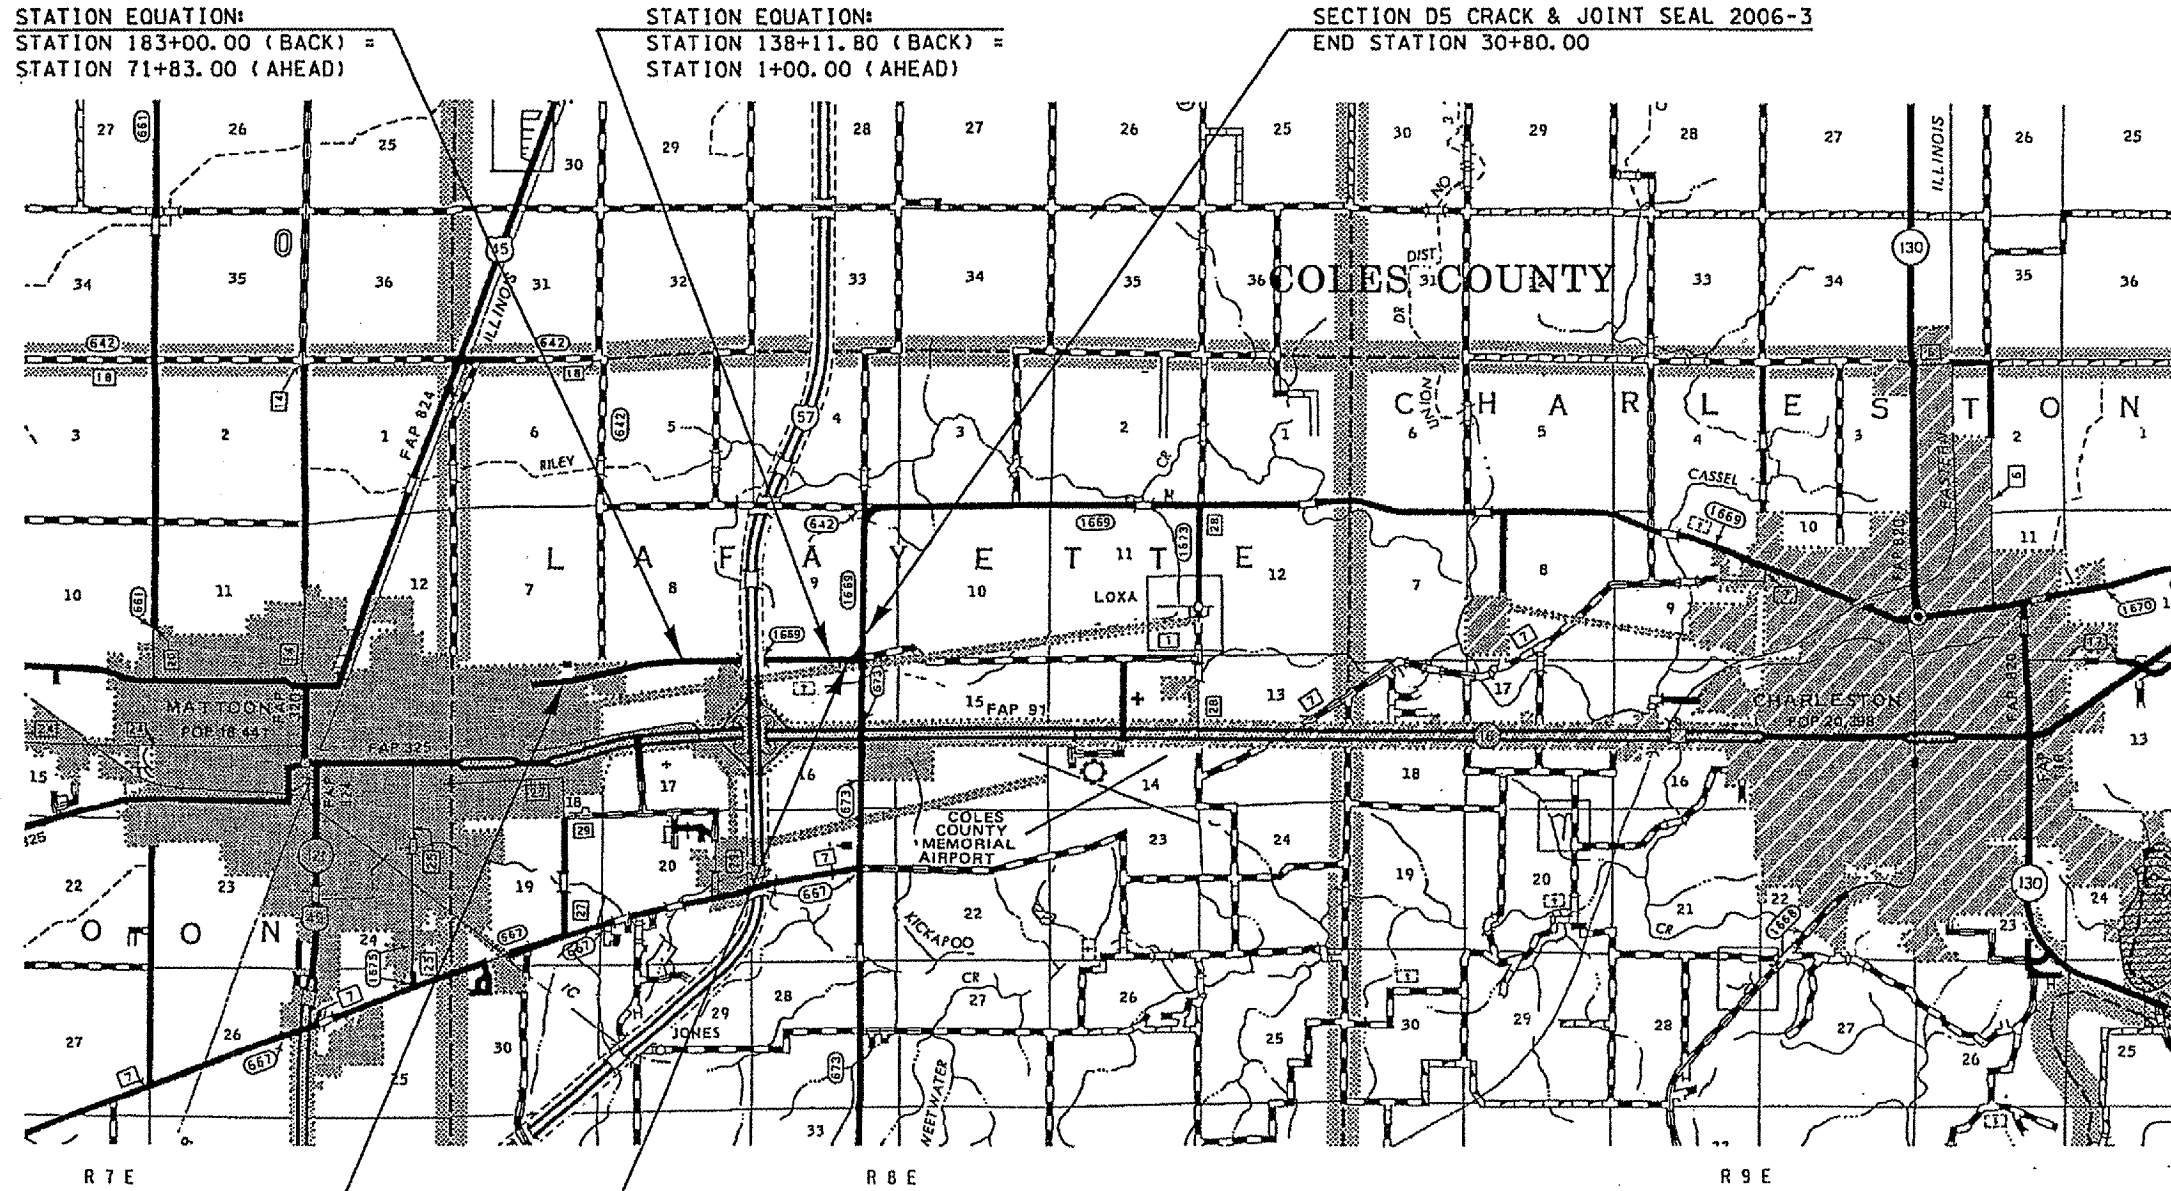


STATION EQUATION:
 STATION 183+00.00 (BACK) =
 STATION 71+83.00 (AHEAD)

STATION EQUATION:
 STATION 138+11.80 (BACK) =
 STATION 1+00.00 (AHEAD)

SECTION D5 CRACK & JOINT SEAL 2006-3
 END STATION 30+80.00

SECTION D5 CRACK & JOINT SEAL 2006-3
 BEGIN STATION 136+40.50

STATION EQUATION:
 STATION 7+03.10 (BACK) =
 STATION 26+00.00 (AHEAD)

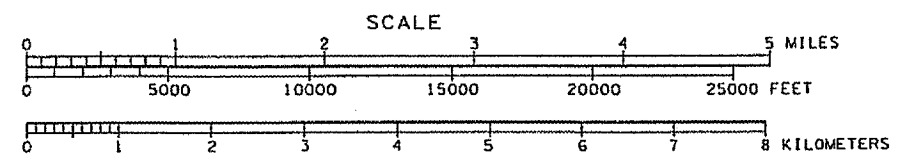

TOTAL & NET LENGTH OF SECTION = 12,371.40 FEET = 2.343 MILES

PLOT DATE: 12/22/85
 FILE NAME: m:\projects\70494\18050-01\18050-01.dwg
 USER NAME: PHILLIPS