

CONTRACT NO. 70494				
F.A. RTE.	SECTION	COUNTY	TOTAL SHEETS	SHEET NO.
VAR.	*	**	18	6
STA.	TO STA.			
FED. ROAD DIST. MI.	ILLINOIS	FED. AID PROJECT		
* D5 CRACK & JOINT SEAL 2006-3				
** CLARK/COLES/CLIMBERLAND				


LOCATION MAP #4
IL ROUTE 1 FROM EDGAR COUNTY LINE TO
NORTH OF I-70 RAMPS IN MARSHALL

CLARK COUNTY / RURAL 2-LANE

SECTION D5 CRACK & JOINT SEAL 2006-3
 END STATION 212+85.00

SECTION D5 CRACK & JOINT SEAL 2006-3
 BEGIN STATION 18+39.37

BRIDGE OMISSION (S.N. 012-0013):
 STATION 51+43.30 TO STATION 53+43.40

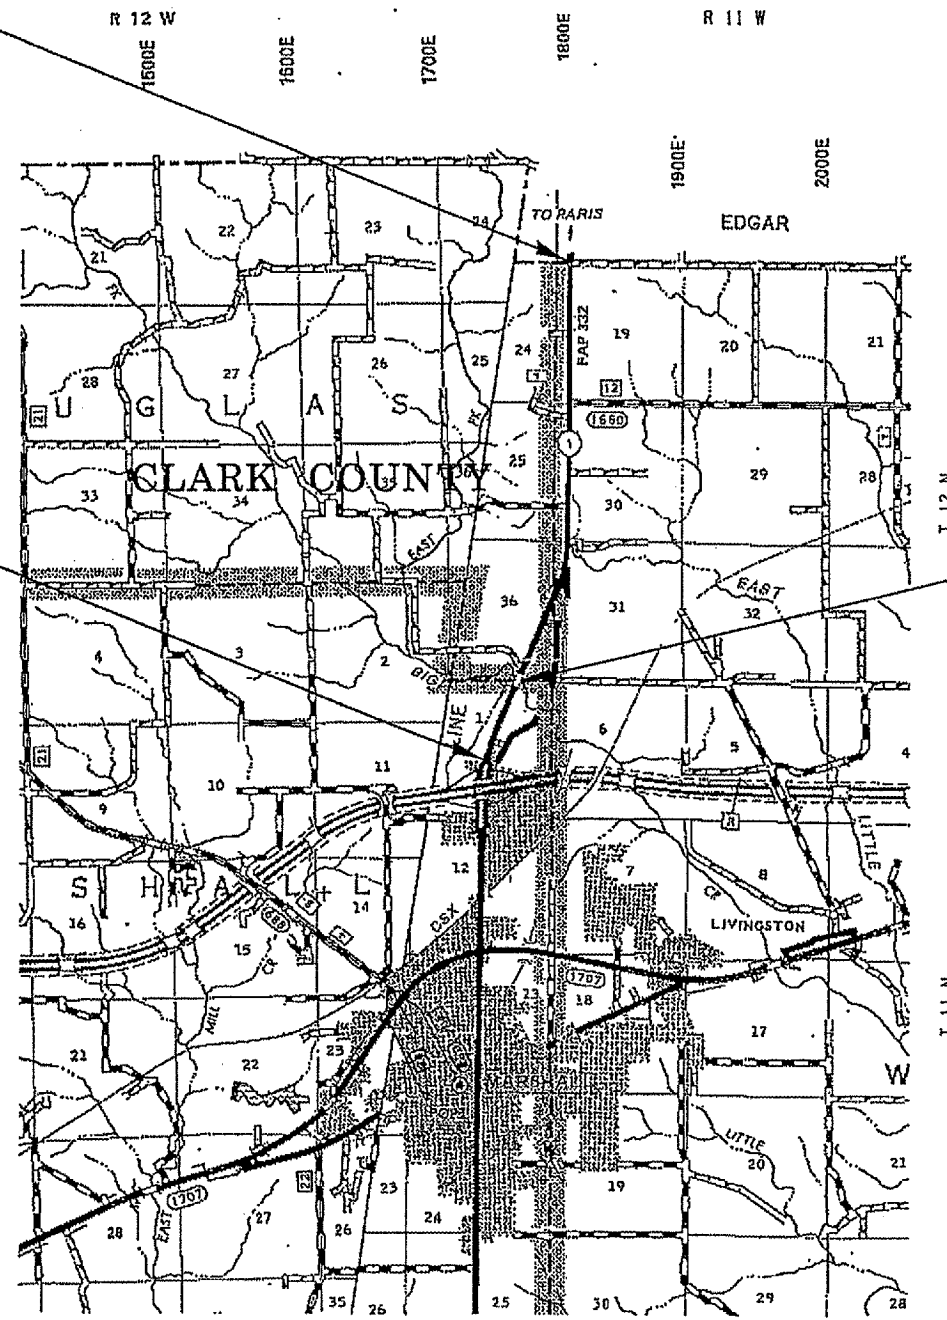

TOTAL LENGTH OF SECTION = 19,445.63 FEET = 3.683 MILES
 NET LENGTH OF SECTION = 19,245.53 FEET = 3.645 MILES

PLT DATE = 12/2/2006
 FILE NAME = I:\PROJECTS\70494\70494.dwg
 PLT SCALE = 1/8"=1'-0"
 USER NAME = phillips