


TYPICAL APPLICATIONS OF PAVEMENT MARKINGS AND MARKERS

CONTRACT NO. 70494				
F.A. RYE.	SECTION	COUNTY	TOTAL SHEETS	SHEET NO.
VAR.	*	**	18	17
STA.		TO STA.		
FED. ROAD DIST. NO.	ILLINOIS	FED. AID PROJECT		
* D5 CRACK & JOINT SEAL 2006-3				
** CLARK/COLES/CUMBERLAND				

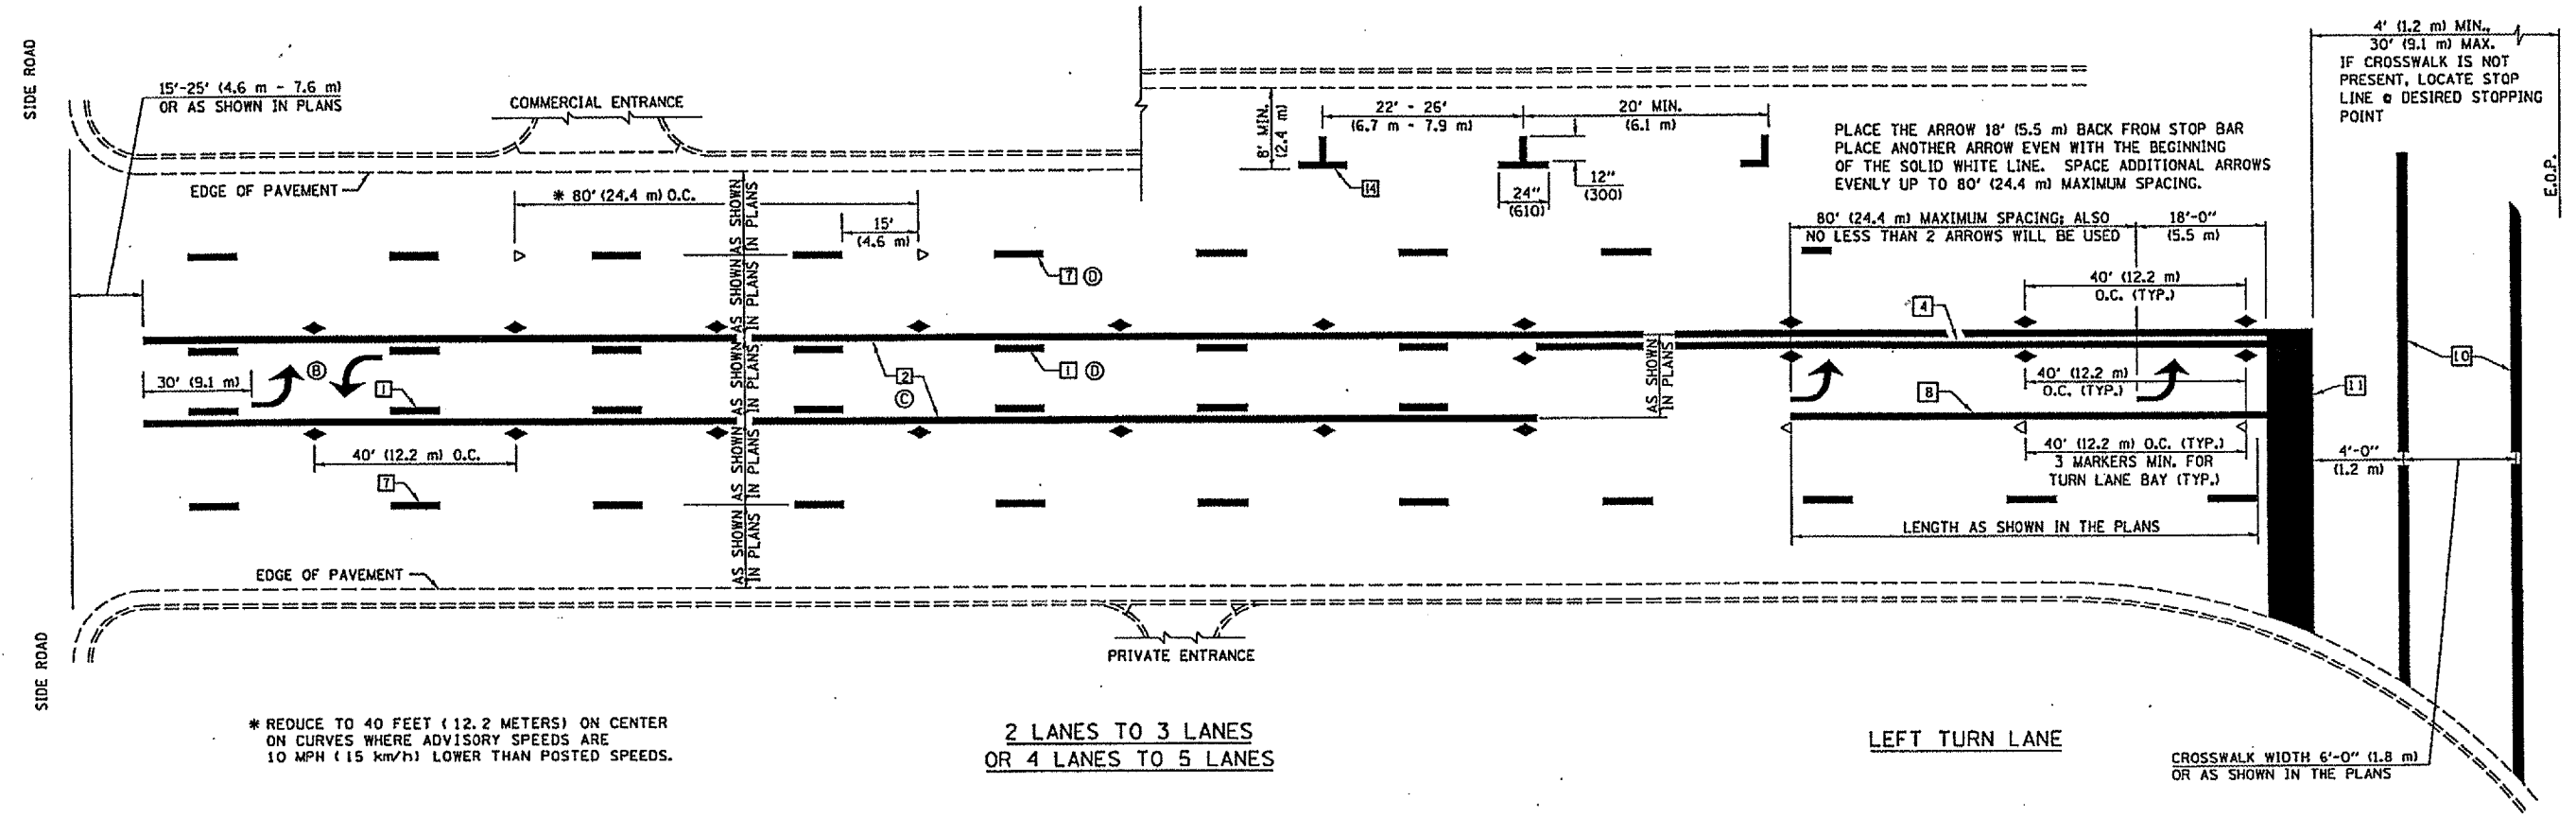

* REDUCE TO 40 FEET (12.2 METERS) ON CENTER ON CURVES WHERE ADVISORY SPEEDS ARE 10 MPH (15 km/h) LOWER THAN POSTED SPEEDS.

2 LANES TO 3 LANES
OR 4 LANES TO 5 LANES

LEFT TURN LANE

CROSSWALK WIDTH 6'-0" (1.8 m)
OR AS SHOWN IN THE PLANS

SHEET 2 OF 3

DESIGNED	NAME	DATE	REVISIONS	DATE
J.M.H.	J.M.H.	5/05		
CHECKED	FMS	5/05	GEOMETRICS/K.A.G.	07/02
CADD NO.	F-5.25		K.A.G.	08/04

ALL DIMENSIONS ARE IN INCHES (MILLIMETERS) UNLESS OTHERWISE SHOWN.

PLOT DATE = 12/2/2005
 FILE NAME = c:\p\projects\70494\70494.dwg
 PLOT SCALE = 1/8" = 1' IN.
 USER NAME = philip