

F.A. RTE.	SECTION	COUNTY	TOTAL SHEETS	SHEET NO.
VAR.	*	**	20	11


STA.	TO STA.
FED. ROAD DIST. NO.	ILLINOIS FED. AID PROJECT

* DS CRACK & JOINT SEAL 2006-4
 ** DEWITT/PIATT

LOCATION #2

TYPICAL CROSS SECTION 1

STATION	TO	STATION
639+80		641+88.16
649+27.44		674+20
699+37.66		706+04

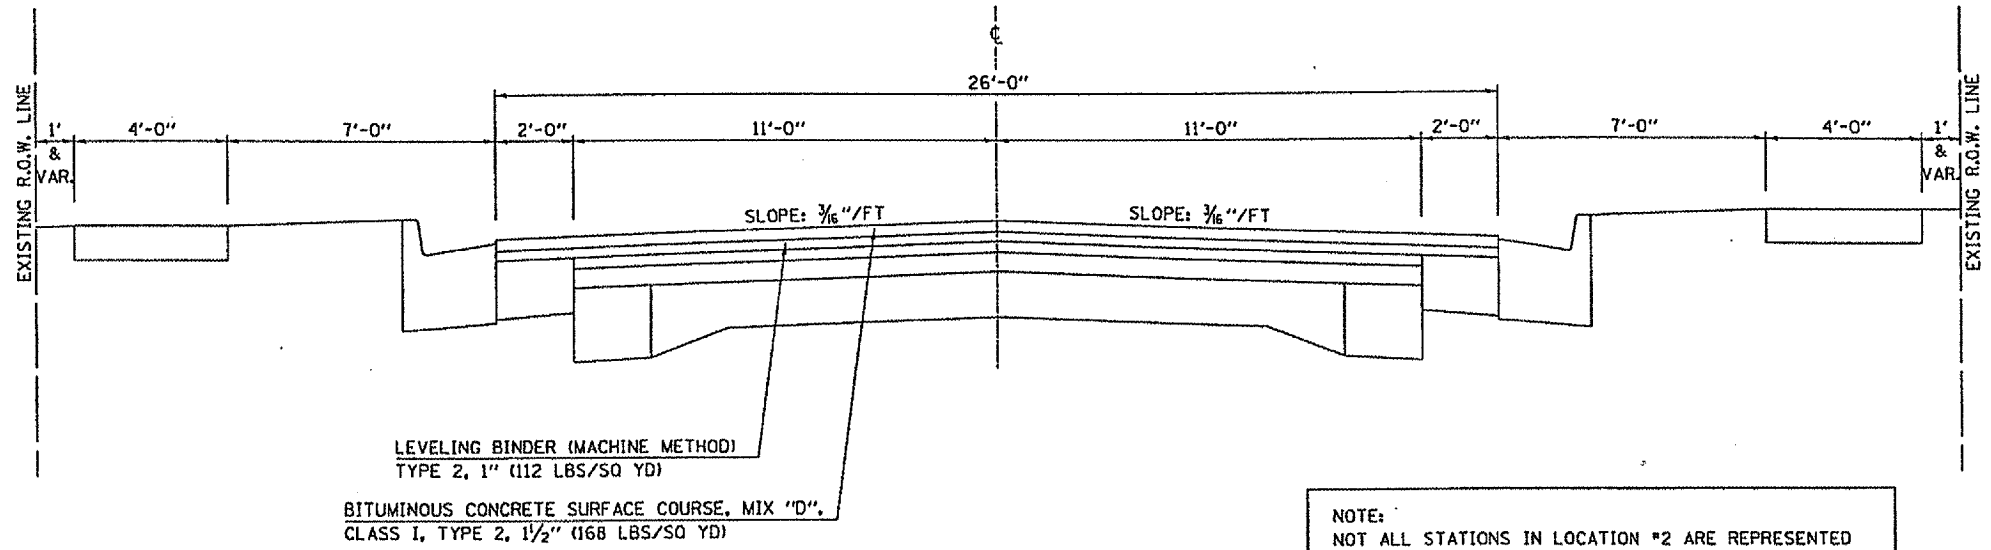


NOTE:
 NOT ALL STATIONS IN LOCATION #2 ARE REPRESENTED BY THESE TYPICALS; HOWEVER, THE MAJORITY OF THESE STATIONS ARE REPRESENTED.

LOCATION #2

TYPICAL CROSS SECTION 2

STATION	TO	STATION
641+88.16		649+27.44

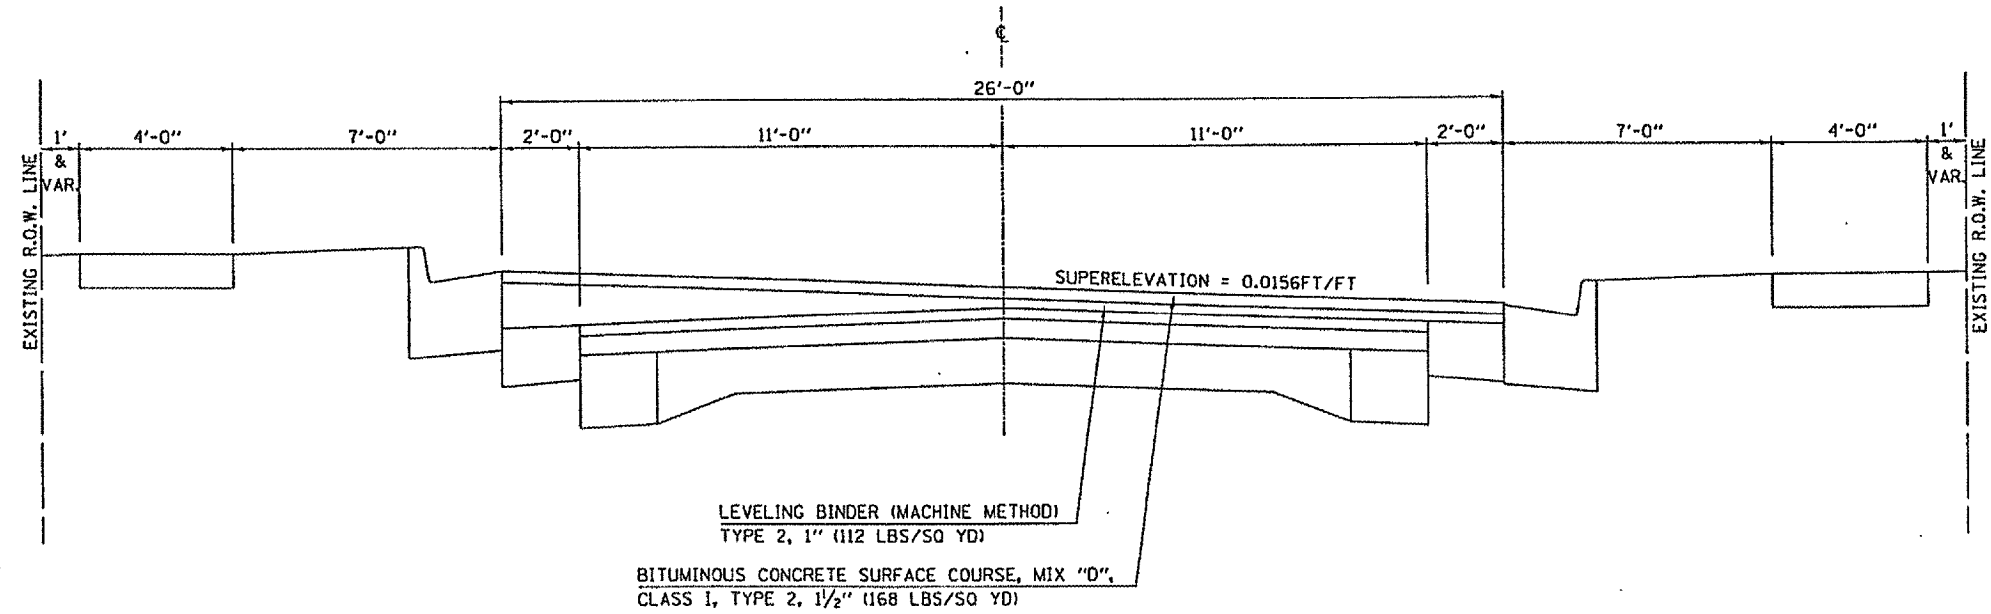

LEVELING BINDER (MACHINE METHOD)
 TYPE 2, 1" (112 LBS/SQ YD)
 BITUMINOUS CONCRETE SURFACE COURSE, MIX "D",
 CLASS I, TYPE 2, 1 1/2" (168 LBS/SQ YD)