
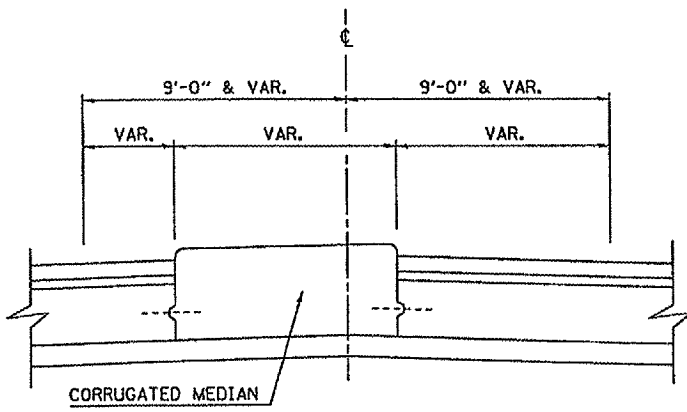


LOCATION #2

# TYPICAL CROSS SECTION 3

STATION	TO	STATION
1720+48.96		1726+72.60
1727+80.00		1734+53.54
1737+67.67		1753+53.76

CONTRACT NO. 70495				
F.A. RTE.	SECTION	COUNTY	TOTAL SHEETS	SHEET NO.
VAR.	#	**	20	12
STA.		TO STA.		
FED. ROAD DIST. NO.	ILLINOIS	FED. AID PROJECT		
* DS CRACK & JOINT SEAL 2006-4				
** DEWITT/PIATT				

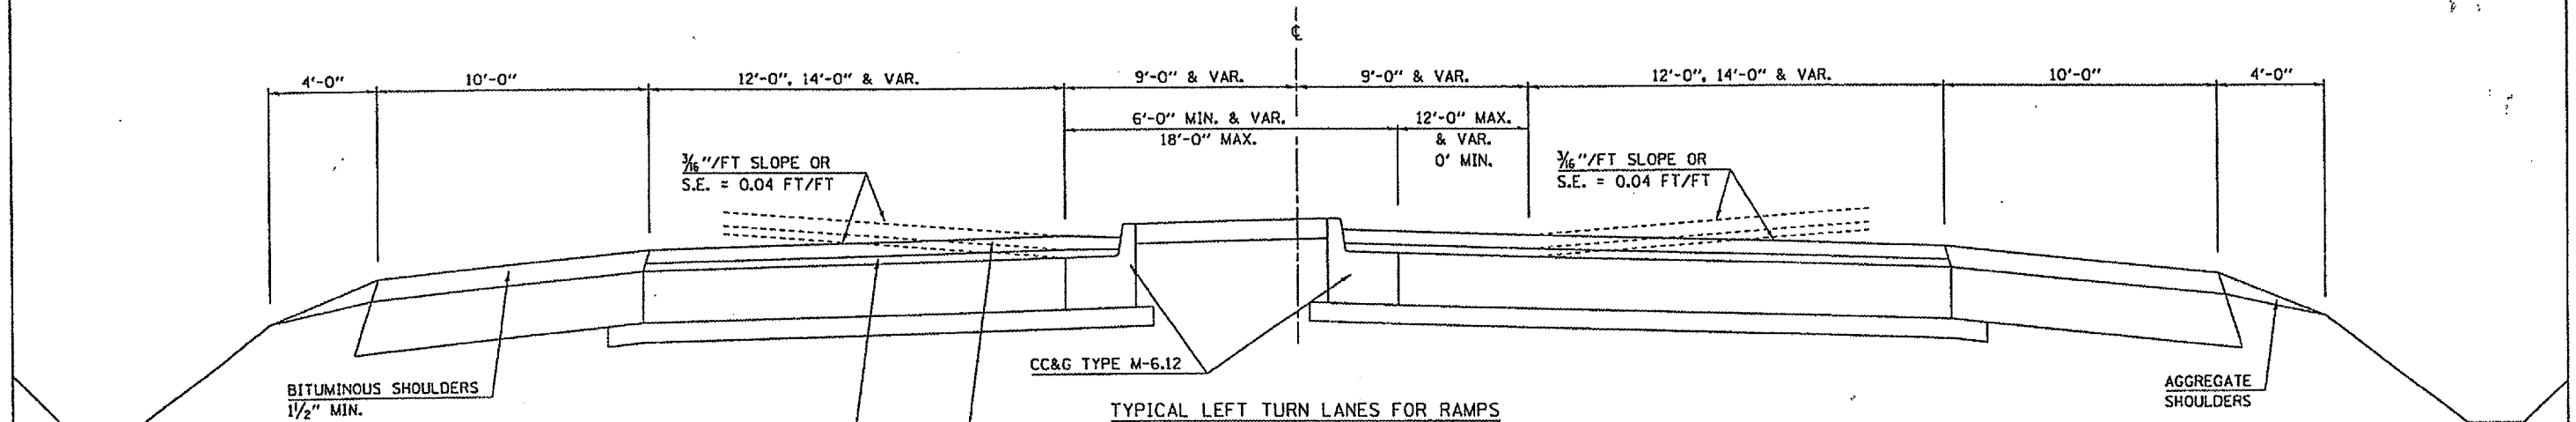

TYPICAL APPROACHES

PLOT DATE = 12/1/2005  
 FILE NAME = n:\projects\70495\1706.dgn  
 PLOT SCALE = 1/8" = 1'-0"  
 USER NAME = philipj