


DETAIL IN RUNDOWN AREA AT STRUCTURE

STRUCTURE NO. 092-0105; 092-0152; 092-0115

WESTBOUND PASSING LANES

- *** STATION 1158+87.00 TO STATION 1161+03.00
- *** STATION 1240+18.00 TO STATION 1242+20.00
- *** STATION 1319+72.00 TO STATION 1321+70.00

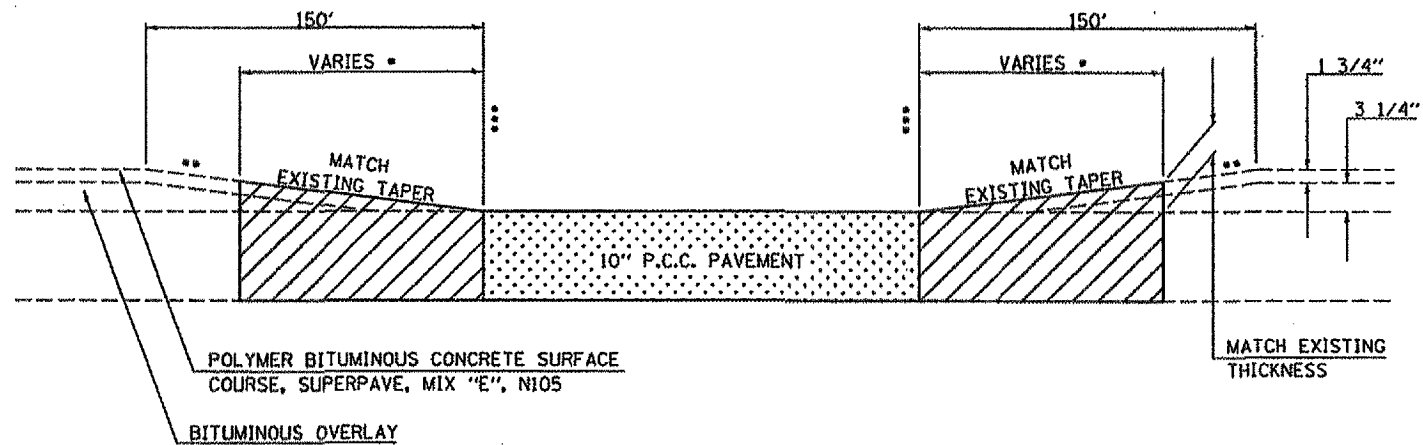

- REFER TO EXISTING TYPICAL CROSS SECTION FOR STATIONS
- ** THE PROPOSED PATCHES SHOULD MATCH THE EXISTING PAVEMENT SURFACE ELEVATION IN THE RUNDOWN AREA.


- CLASS B PATCHES, TYPE IV, 10 INCH
- CLASS B PATCHES, TYPE IV (REFER TO PATCHING SCHEDULE FOR LOCATION)

DETAIL IN RUNDOWN AREA AT STRUCTURE

STRUCTURE NO. 092-0105; 092-0152; 092-0115

WESTBOUND DRIVING LANES

- *** STATION 1158+92.00 TO STATION 1161+60.00
- *** STATION 1239+88.00 TO STATION 1242+32.00
- *** STATION 1319+70.00 TO STATION 1321+70.00

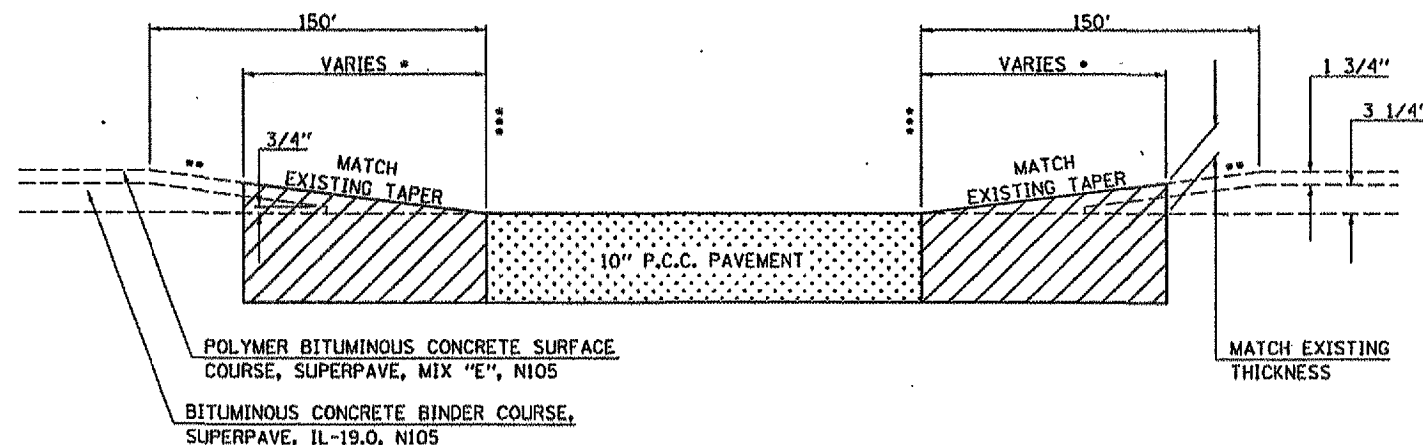

- REFER TO EXISTING TYPICAL CROSS SECTION FOR STATIONS
- ** THE PROPOSED PATCHES SHOULD MATCH THE EXISTING PAVEMENT SURFACE ELEVATION IN THE RUNDOWN AREA.

- CLASS B PATCHES, TYPE IV, 10 INCH
- CLASS B PATCHES, TYPE IV (REFER TO PATCHING SCHEDULE FOR LOCATION)

F.A.I. RTR.	SECTION	COUNTY	TOTAL SHEETS	SHEET NO.
74		VERMILION	9	8

• D-5 CONTRACT MAINT 2006-2
CONTRACT NO. 70535