



F.A.I. RTE.	SECTION	COUNTY	TOTAL SHEETS	SHEET NO.
55		SANGAMON	20	8
STA.		TO STA.		
FED. ROAD DIST. NO.	ILLINOIS	FED. AID PROJECT		

• - D-6 CABLE MED BAR #1

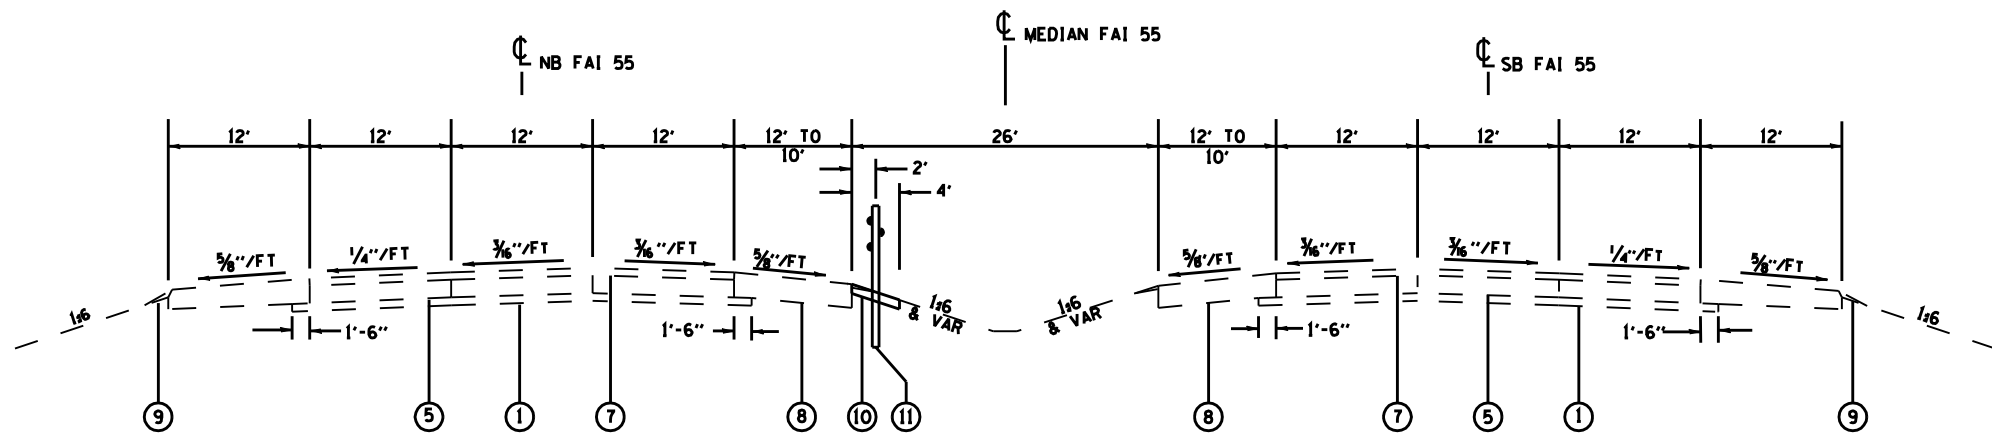

FAI-55 LOCATION B
STA 302+17.85 TO STA 304+57.74

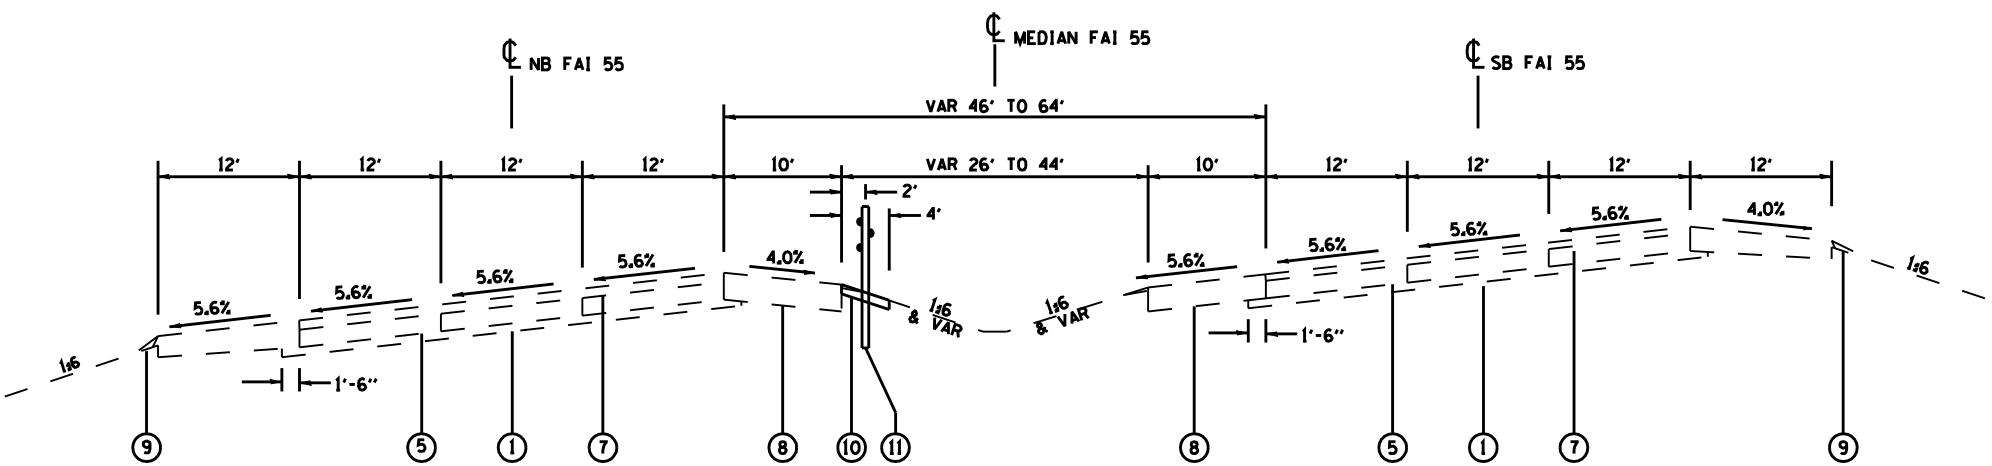

FAI-55 LOCATION B
STA 304+57.74 TO STA 318+48.03
STA 352+41.39 TO STA 369+27.35

LEGEND

- 1 EX STABILIZED SUB-BASE, 4"
- 2 EX SUB-BASE, GRANULAR MATERIAL
- 3 EX BURIED PAVEMENT
- 4 EX CRC PAVEMENT, 8"
- 5 EX CRC PAVEMENT, 9"
- 6 EX CRC PAVEMENT, 11 1/2"
- 7 EX OVERLAY 3 3/4 "
- 8 EX STABILIZED SHOULDER, 8"
- 9 EX AGGREGATE SHOULDER
- 10 PR BITUMINOUS SHOULDERS SUPERPAVE 4"
- 11 PR HIGH TENSION CABLE MEDIAN BARRIER

REVISIONS	
NAME	DATE

ILLINOIS DEPARTMENT OF TRANSPORTATION

FAI 55 (I-55)
TYPICAL SECTIONS
SECTION D-6 CABLE MED BAR #1
SANGAMON COUNTY

SCALE: VERT. _____
HORIZ. _____

DATE _____

DRAWN BY _____
CHECKED BY _____

PLOT DATE: 12/04/2009
 FILE NAME: c:\p\proj\55\4823282\barrier\fa55\typical\lodge
 PLOT SCALE: 42.25% / IN.
 USER NAME: fanghui