

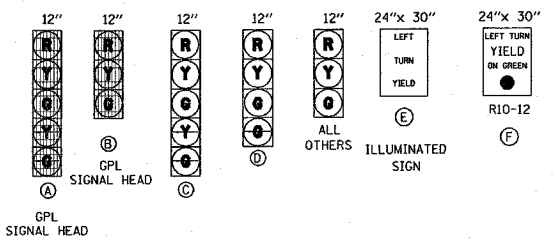


F.A. RTE.	SECTION	COUNTY	TOTAL SHEETS	SHEET NO.
*	**	***	13	7
STA.		TO STA.		
FED. ROAD DIST. NO.		ILLINOIS FED. AID PROJECT		

- * Various
- ** Dist. 8 TS Modifications 2006-1
- *** St. Clair & Madison

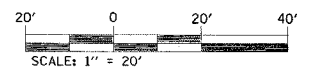

EXISTING AND PROPOSED TRAFFIC SIGNAL FACES

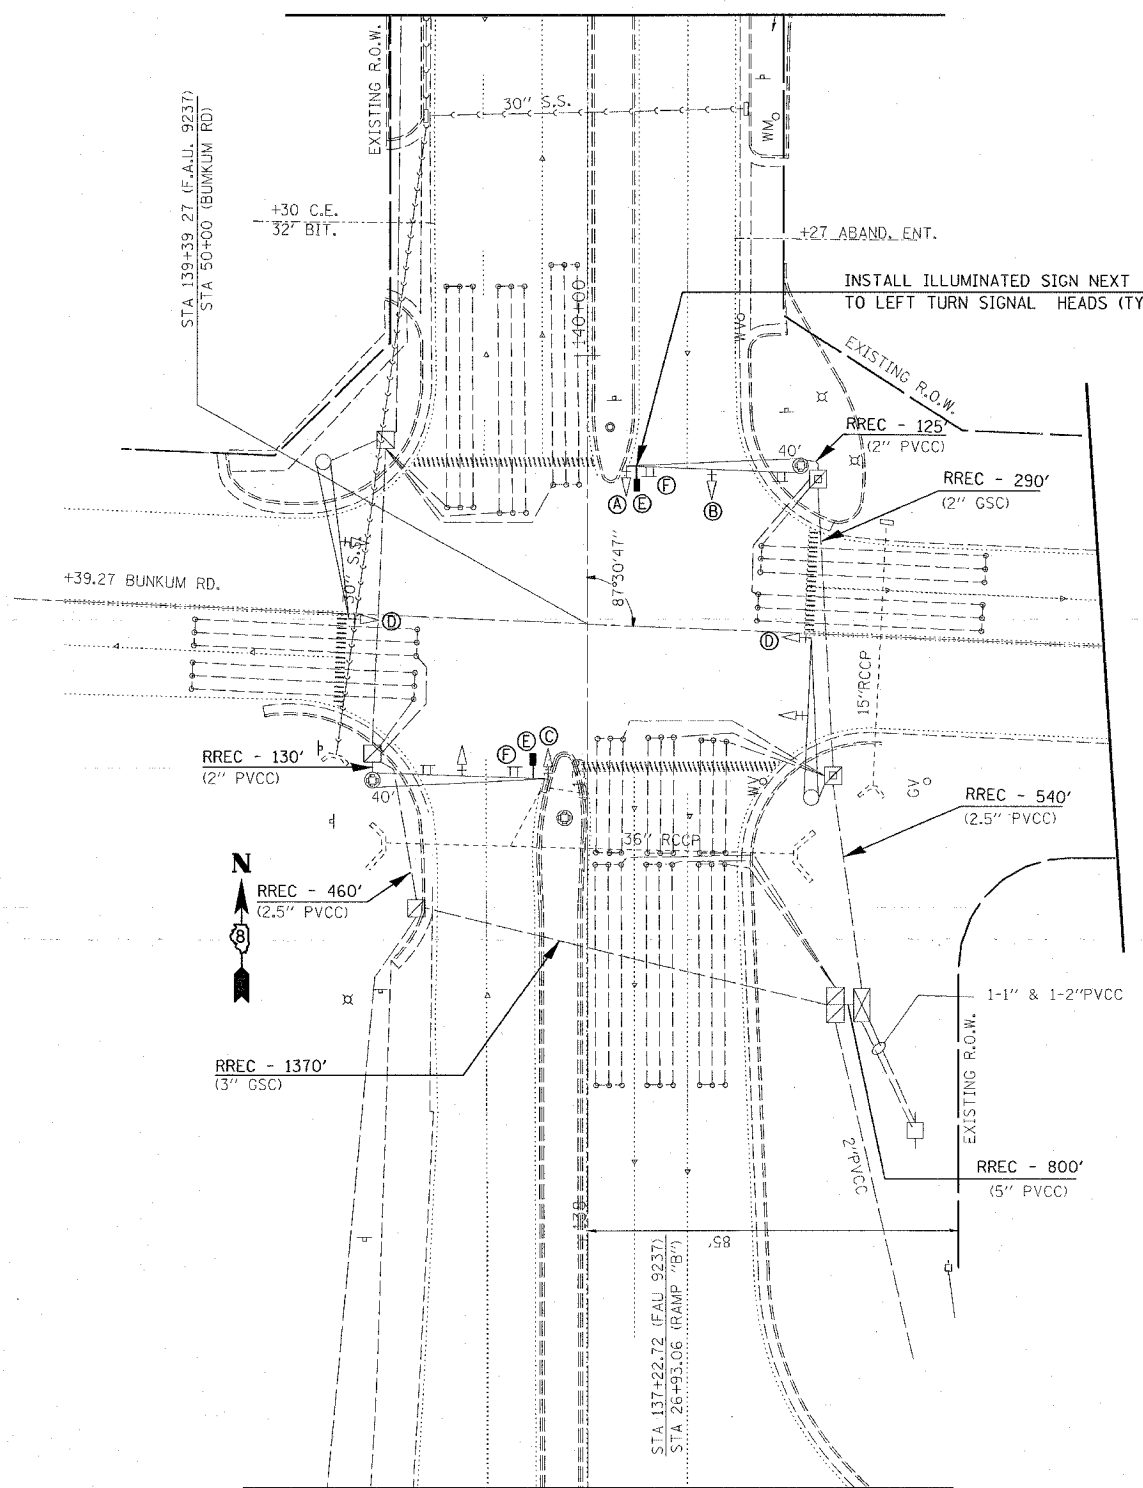

PLOT DATE *
 FILE NAME *
 PLOT SCALE *
 REFERENCE *

REVISIONS	
NAME	DATE

ILLINOIS DEPARTMENT OF TRANSPORTATION
PLAN VIEW
 FAP ROUTE VARIOUS
 SECTION: DIST. 8 TS MODIFICATIONS 2006-1
 COUNTIES: ST. CLAIR & MADISON
 IL RTE. 111 @ BUNKUM RD.
 SCALE: VERT. DRAWN BY
 DATE CHECKED BY