
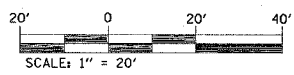


F.A. RTE.	SECTION	COUNTY	TOTAL SHEETS	SHEET NO.
*	**	***	13	9
STA.		TO STA.		
FED. ROAD DIST. NO.		ILLINOIS	FED. AID PROJECT	

- * Various
- ** Dist. 8 TS Modifications 2006-1
- *** St. Clair & Madison

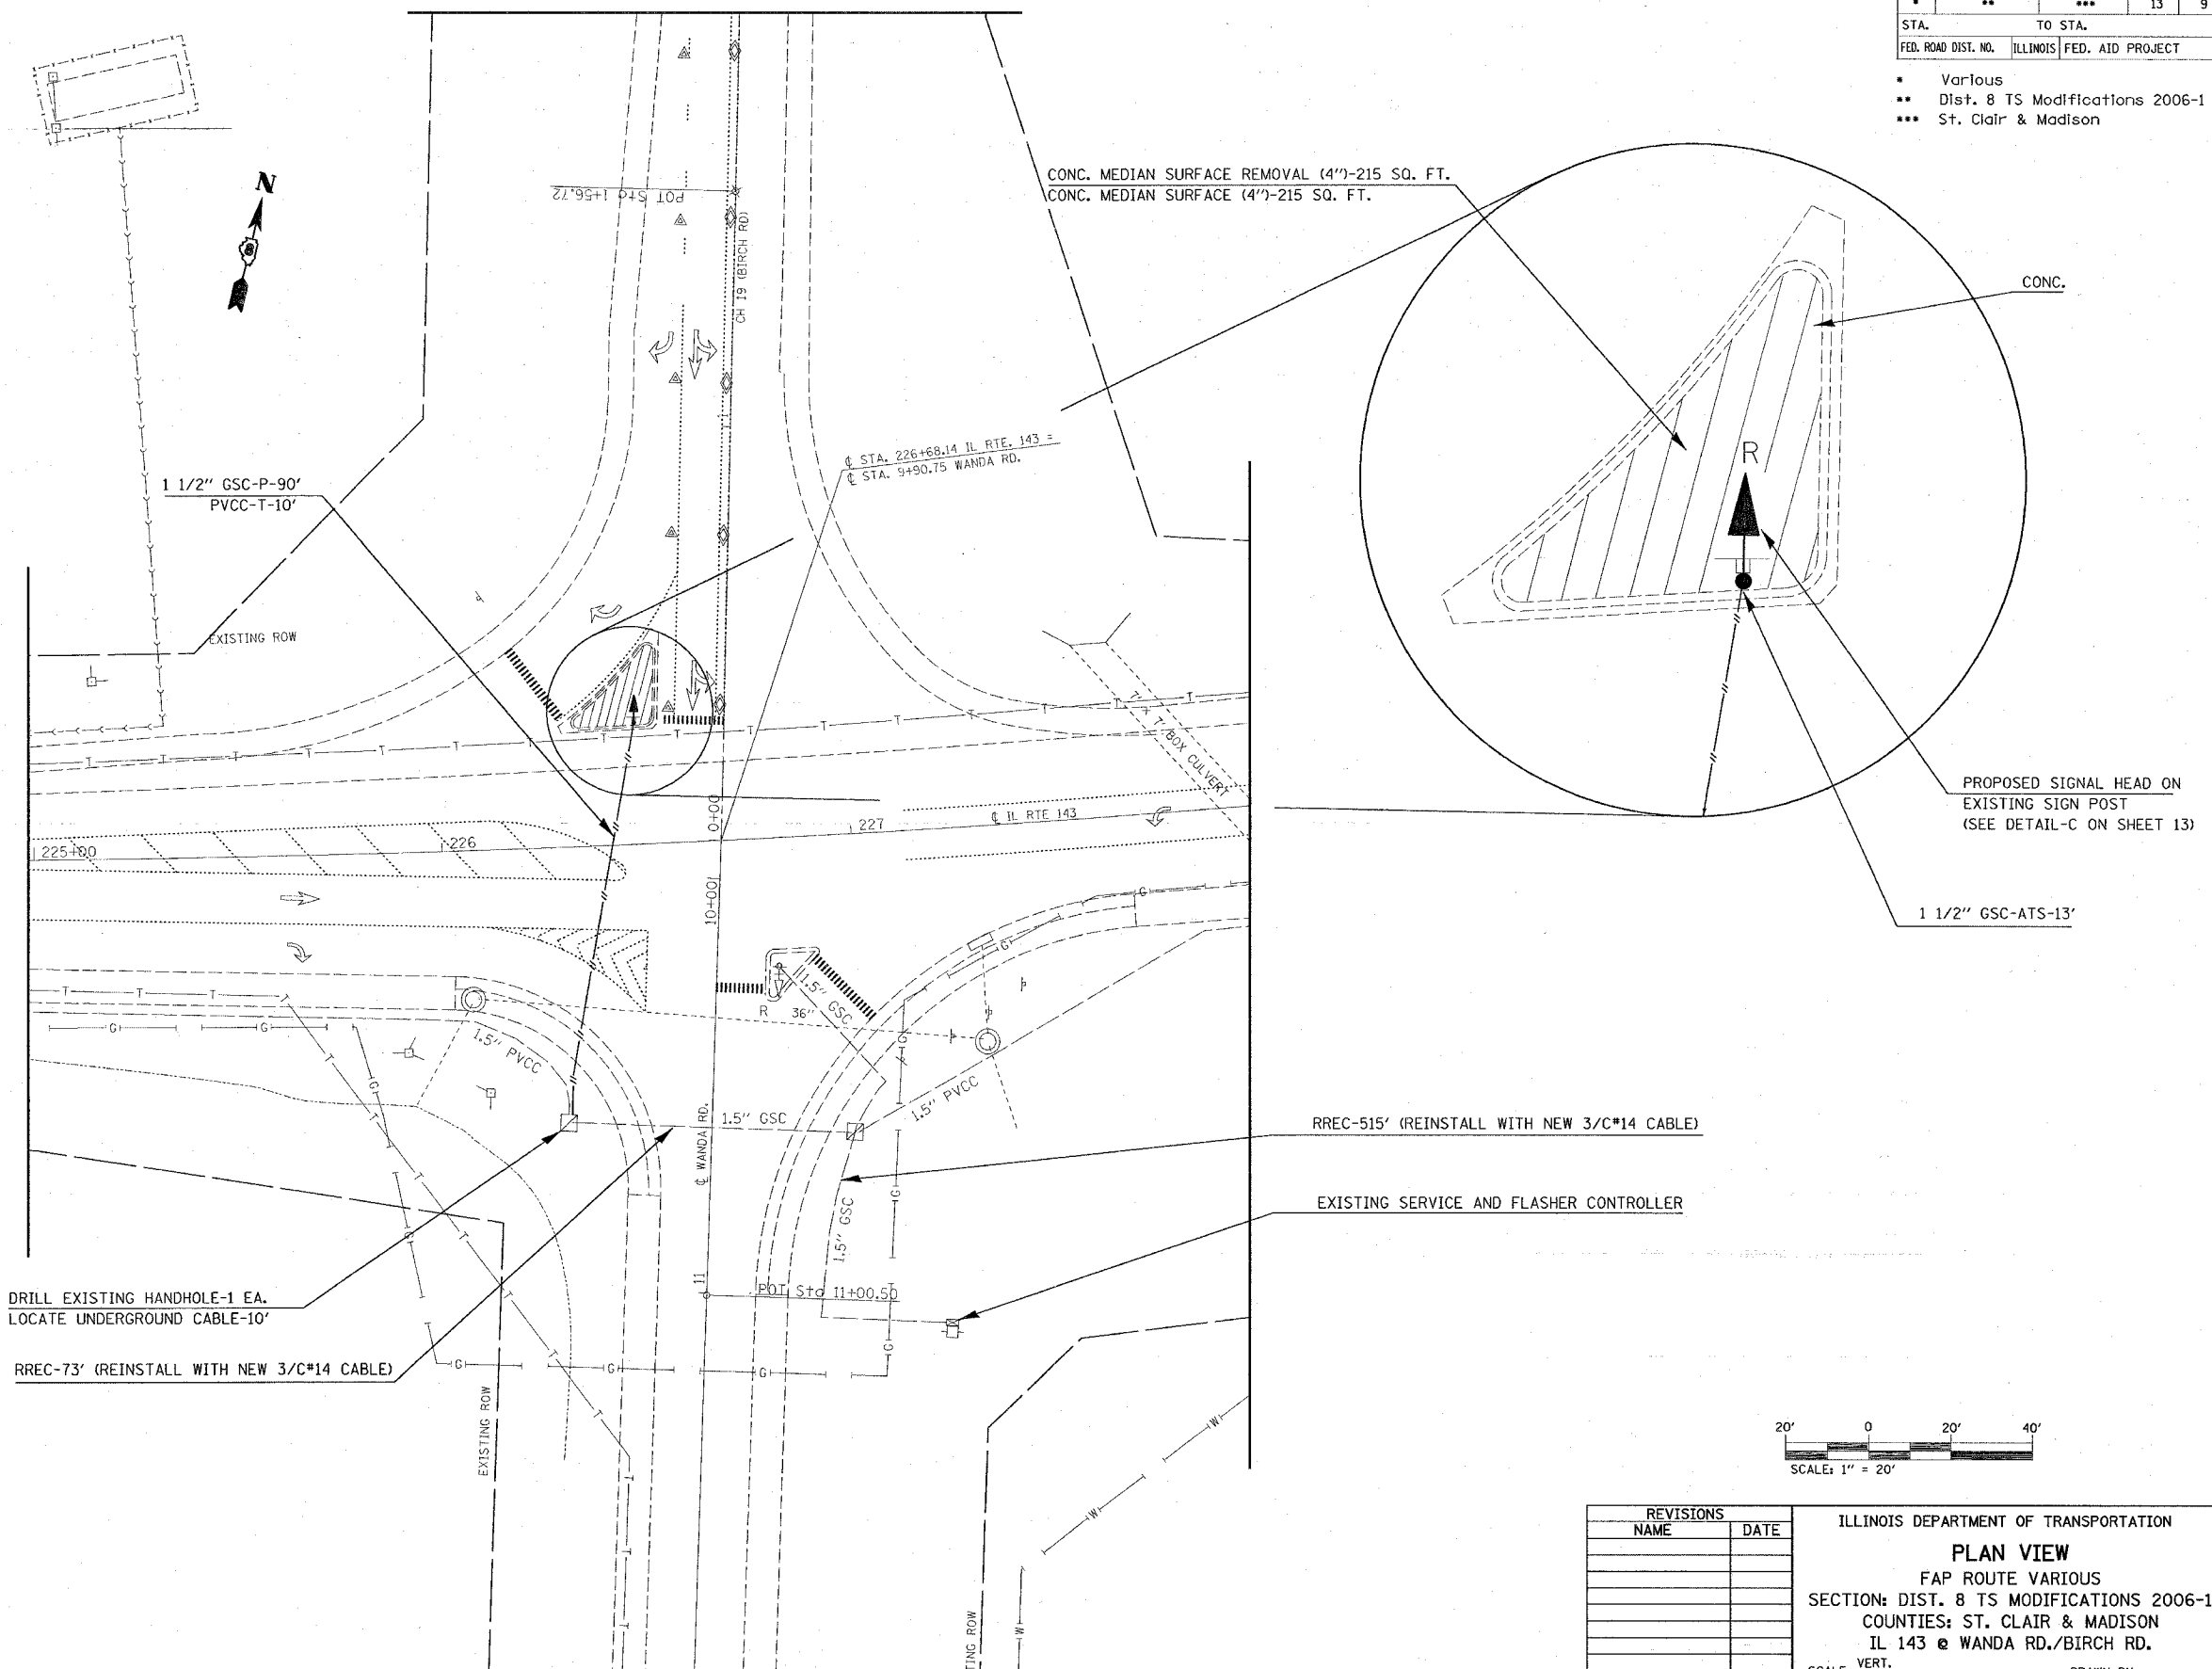

REVISIONS	
NAME	DATE

ILLINOIS DEPARTMENT OF TRANSPORTATION
PLAN VIEW
 FAP ROUTE VARIOUS
 SECTION: DIST. 8 TS MODIFICATIONS 2006-1
 COUNTIES: ST. CLAIR & MADISON
 IL 143 @ WANDA RD./BIRCH RD.
 SCALE: VERT. _____
 HORIZ. _____
 DATE _____
 DRAWN BY _____
 CHECKED BY _____

PLOT DATE = 11/16/2006
 FILE NAME = c:\pvs\keta\ad92285\electrical\sheet\092285a.dgn
 PLOT SCALE = 20.0000' / IN.
 REFERENCE = #REF#