


F.A.P. RTE.	SECTION	COUNTY	TOTAL SHEETS	SHEET NO.
*	**	***	13	10
STA.		TO STA.		
FED. ROAD DIST. NO.	ILLINOIS	FED. AID PROJECT		

- * Various
- ** Dist. 8 TS Modifications 2006-1
- *** St. Clair & Madison

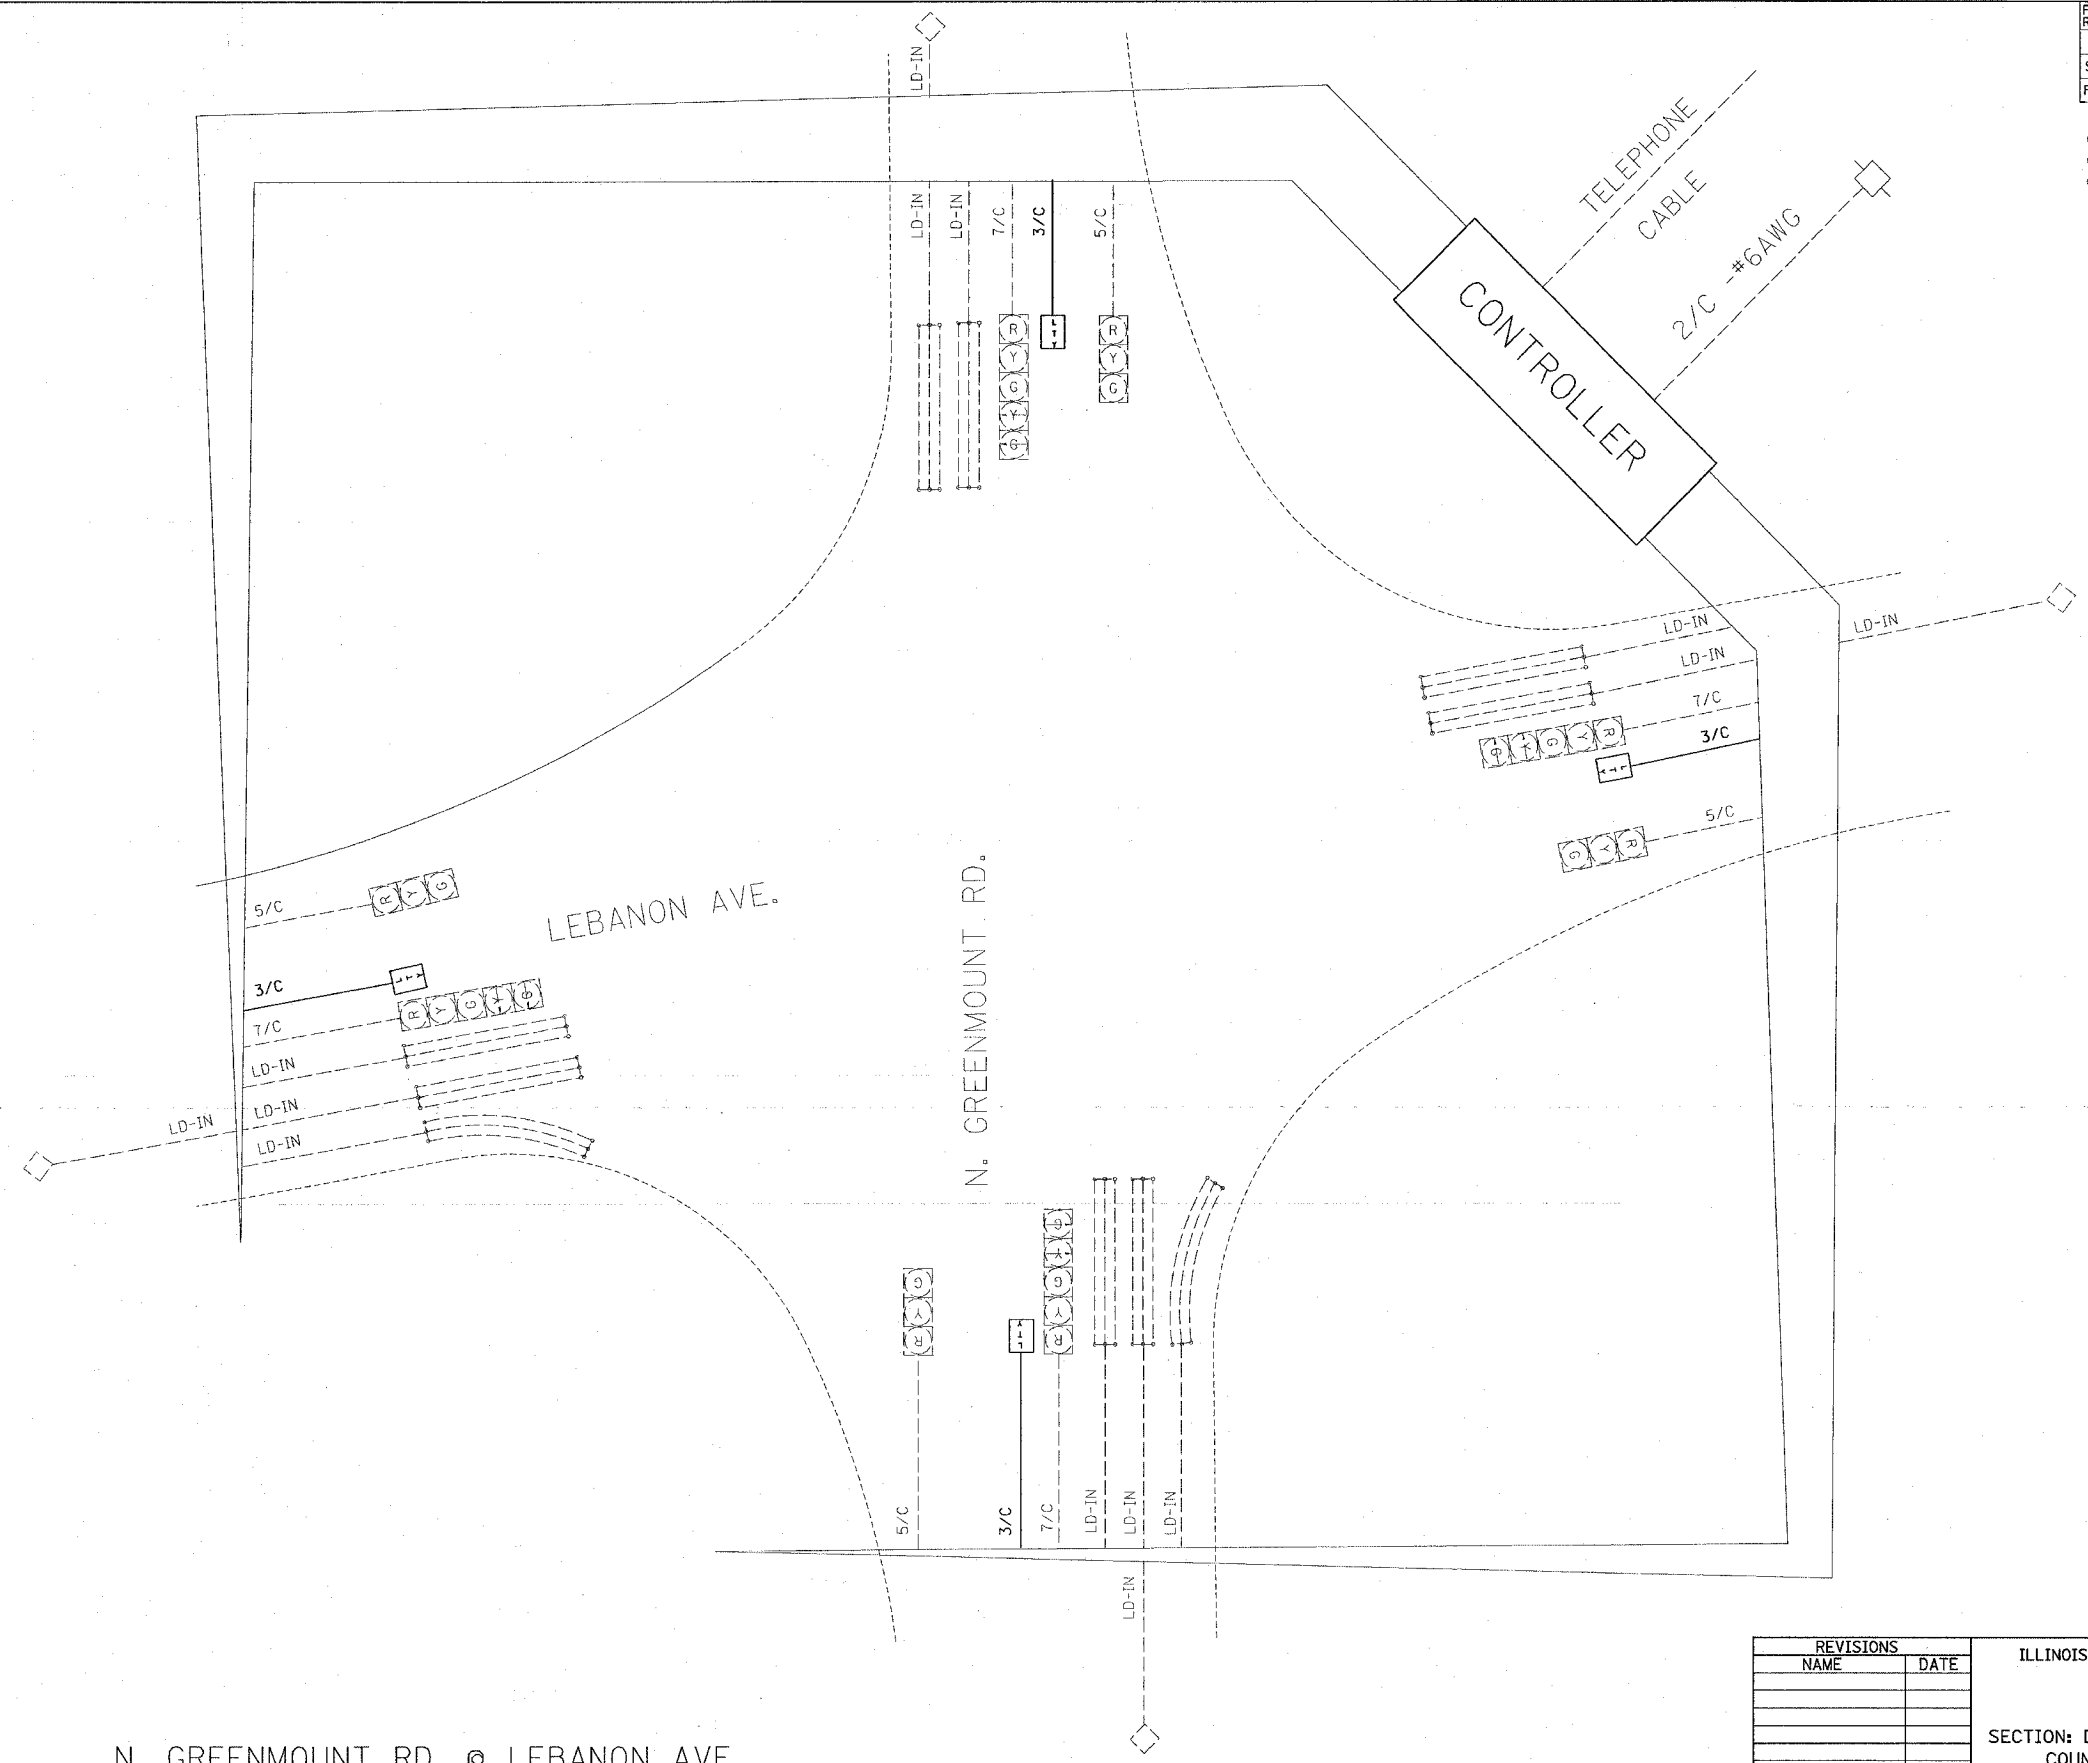

N. GREENMOUNT RD. @ LEBANON AVE.

REVISIONS	
NAME	DATE

ILLINOIS DEPARTMENT OF TRANSPORTATION
CABLE DIAGRAM
 FAP ROUTE VARIOUS
 SECTION: DIST. 8 TS MODIFICATIONS 2006-1
 COUNTIES: ST. CLAIR & MADISON
 N. GREENMOUNT RD. @ LEBANON AVE.
 SCALE: VERT. _____ DRAWN BY _____
 HORIZ. _____ CHECKED BY _____
 DATE _____

PLOT DATE = 04/25/06
 FILE NAME = 060425.DWG
 PLOT NAME = 060425.DWG
 USER NAME = 060425