

F.A.E. RTE.	SECTION	COUNTY	TOTAL SHEETS	SHEET NO.
785	1331-1	MADISON	29	10
STA. 551+00.00 TO STA. 557+26.14				
FED. ROAD DIST. NO. ILLINOIS FED. AID PROJECT				



PLAN

NO.	DATE	BY

REVISIONS

NO.	DATE	BY	DESCRIPTION

NOTE BOOK

NO.	DATE	BY	DESCRIPTION

PROFILE



NO.	DATE	BY

REVISIONS

NO.	DATE	BY	DESCRIPTION

NOTE BOOK

NO.	DATE	BY	DESCRIPTION

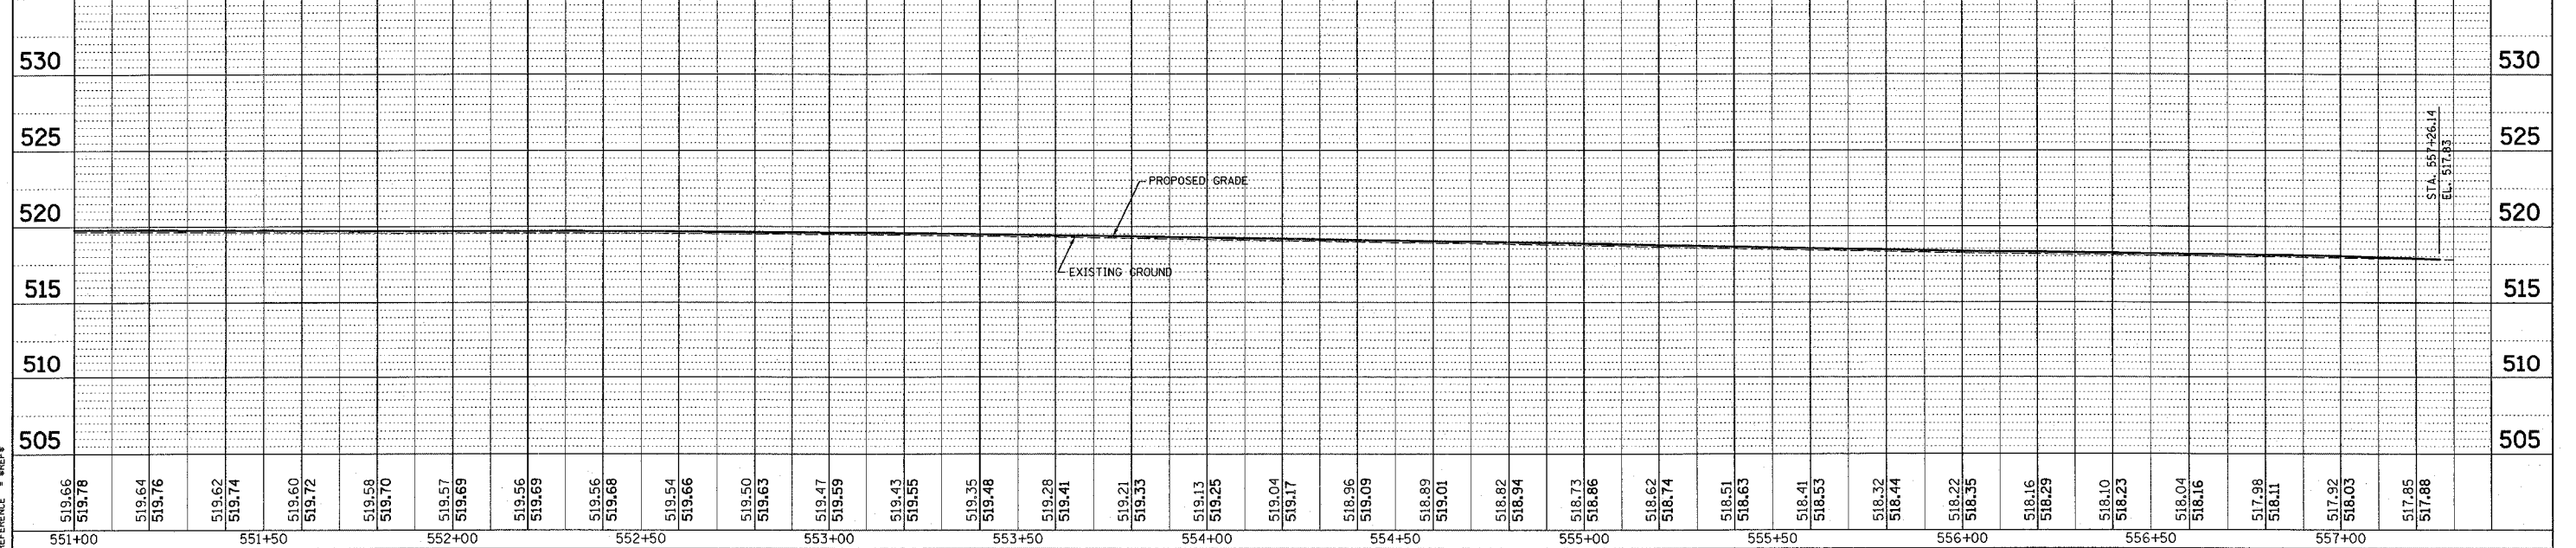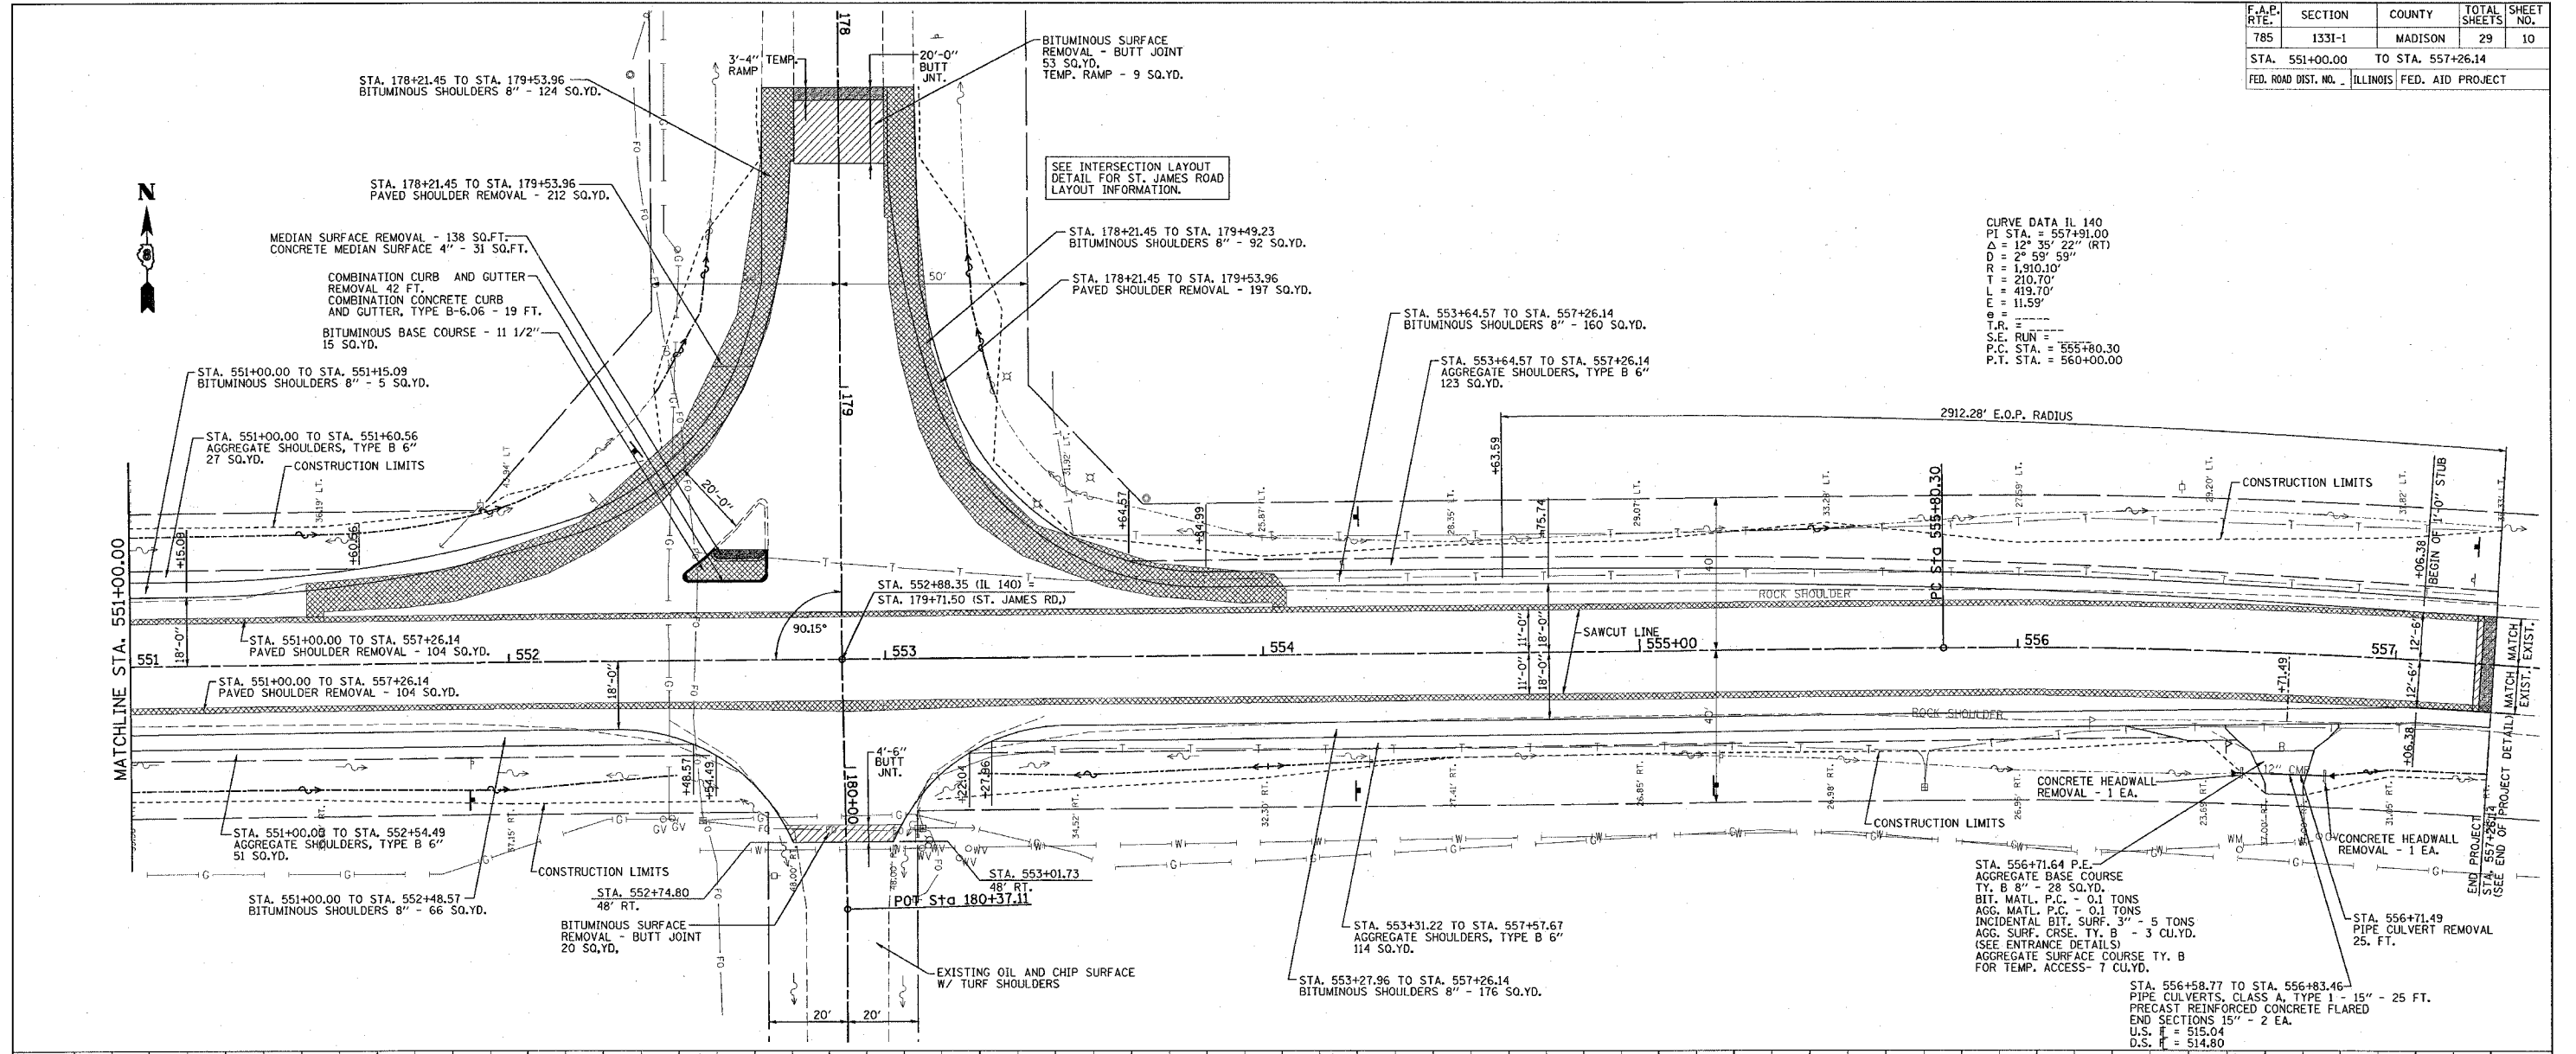

PLOT DATE = 1/28/2006
 PLOT SCALE = 20' HORIZ. / 1" VERT.
 PLOT FILE NAME = \\p101865\pln\p101865.dgn
 REFERENCE = REF