

F.A.E. RTE.	SECTION	COUNTY	TOTAL SHEETS	SHEET NO.
785	1331-1	MADISON	29	11
STA. 178+00.00		TO STA. 180+87.04		
FED. ROAD DIST. NO.		ILLINOIS FED. AID PROJECT		


PLAN

SURVEYED	BY	DATE
ALIGNED		
CHECKED		
NOTE BOOK NO.		
FILE NAME		

PROFILE

SURVEYED	BY	DATE
ALIGNED		
CHECKED		
NOTE BOOK NO.		
FILE NAME		

PLOT DATE 1/26/2006  
 FILE NAME c:\projects\76957\plan\p11.dwg  
 PLOT SCALE 1" = 40'  
 REFERENCE #REF#

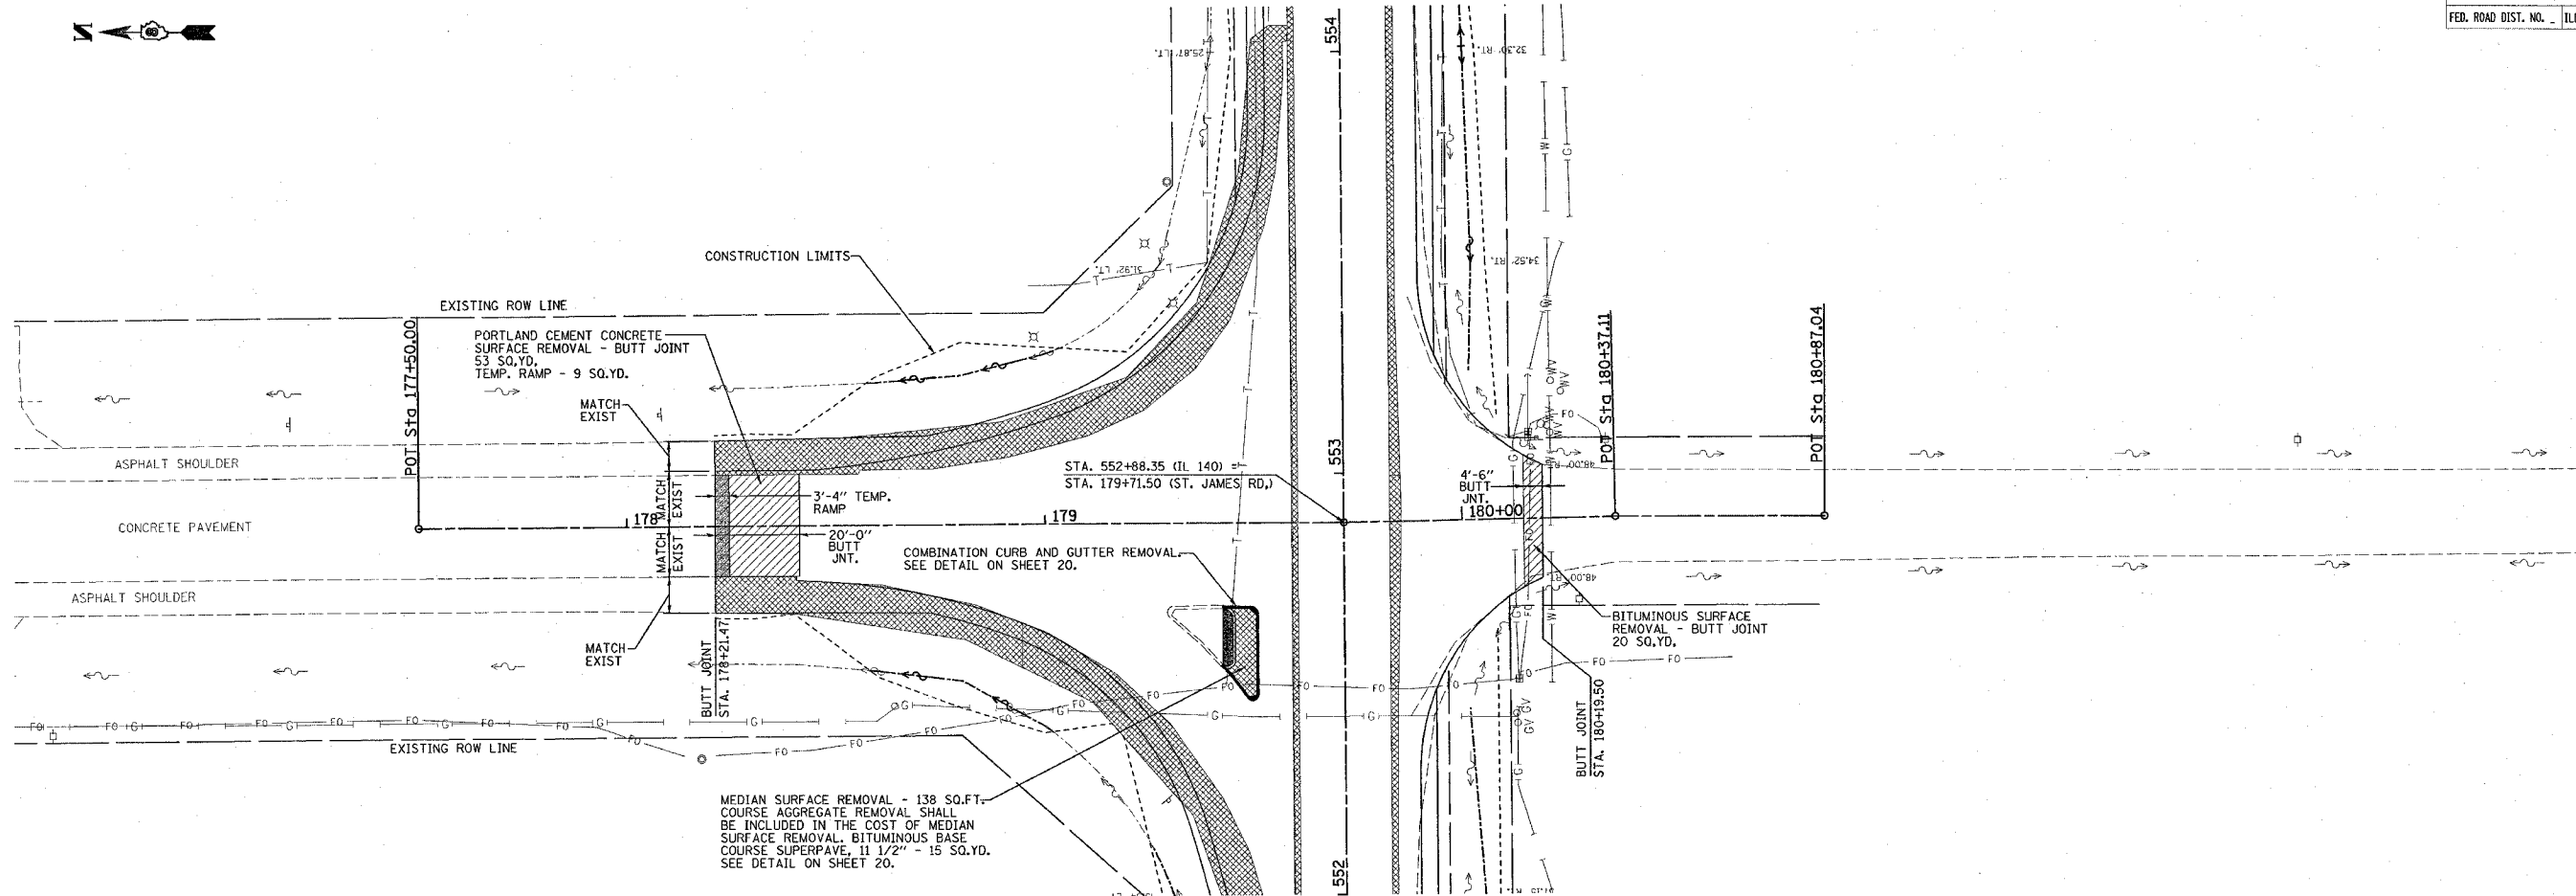

Station	Elevation	Notes
177+00	519.05	
	519.11	
	519.16	
	519.21	
	519.26	
	519.30	
	519.31	VPI STA. 178+21.47 ELEVATION 519.31
	519.32	
	519.40	
	519.34	
	519.46	
	519.35	
	519.46	
	519.34	
	519.45	
	519.33	
	519.45	
	519.33	
	519.40	
	519.34	VPI STA. 179+53.20 ELEVATION 519.32
	519.45	
	519.41	
	519.54	
	518.48	
	518.54	
	517.56	
	517.46	
	517.35	
	517.46	
	517.92	
	517.86	
	517.80	
	517.74	
	517.69	
	517.60	
	517.50	
	517.39	
	517.27	
182+00	530	

RESURFACING ONLY

0.50% 0.01% 0.28% 0.55% 1.50%

VPI STA. 178+21.47  
ELEVATION 519.31

VPI STA. 178+51.47  
ELEVATION 519.46

VPI STA. 179+28.20  
ELEVATION 519.45

VPI STA. 179+53.20  
ELEVATION 519.32

VPI STA. 179+71.50  
ELEVATION 519.62

STA. 180+19.50  
ELEVATION 517.57