


PLOT DATE = 12/21/2005
 C:\projects\1212005\1212005.plt
 USER NAME = pcklsterm-23

ORIGINAL SURVEY PLOTTED
 SURVEY PLOTTED
 NOTE BOOK TEMPLATE
 AREAS CHECKED

FINAL SURVEY PLOTTED
 SURVEY PLOTTED
 NOTE BOOK TEMPLATE
 AREAS CHECKED

BY _____
 DATE _____

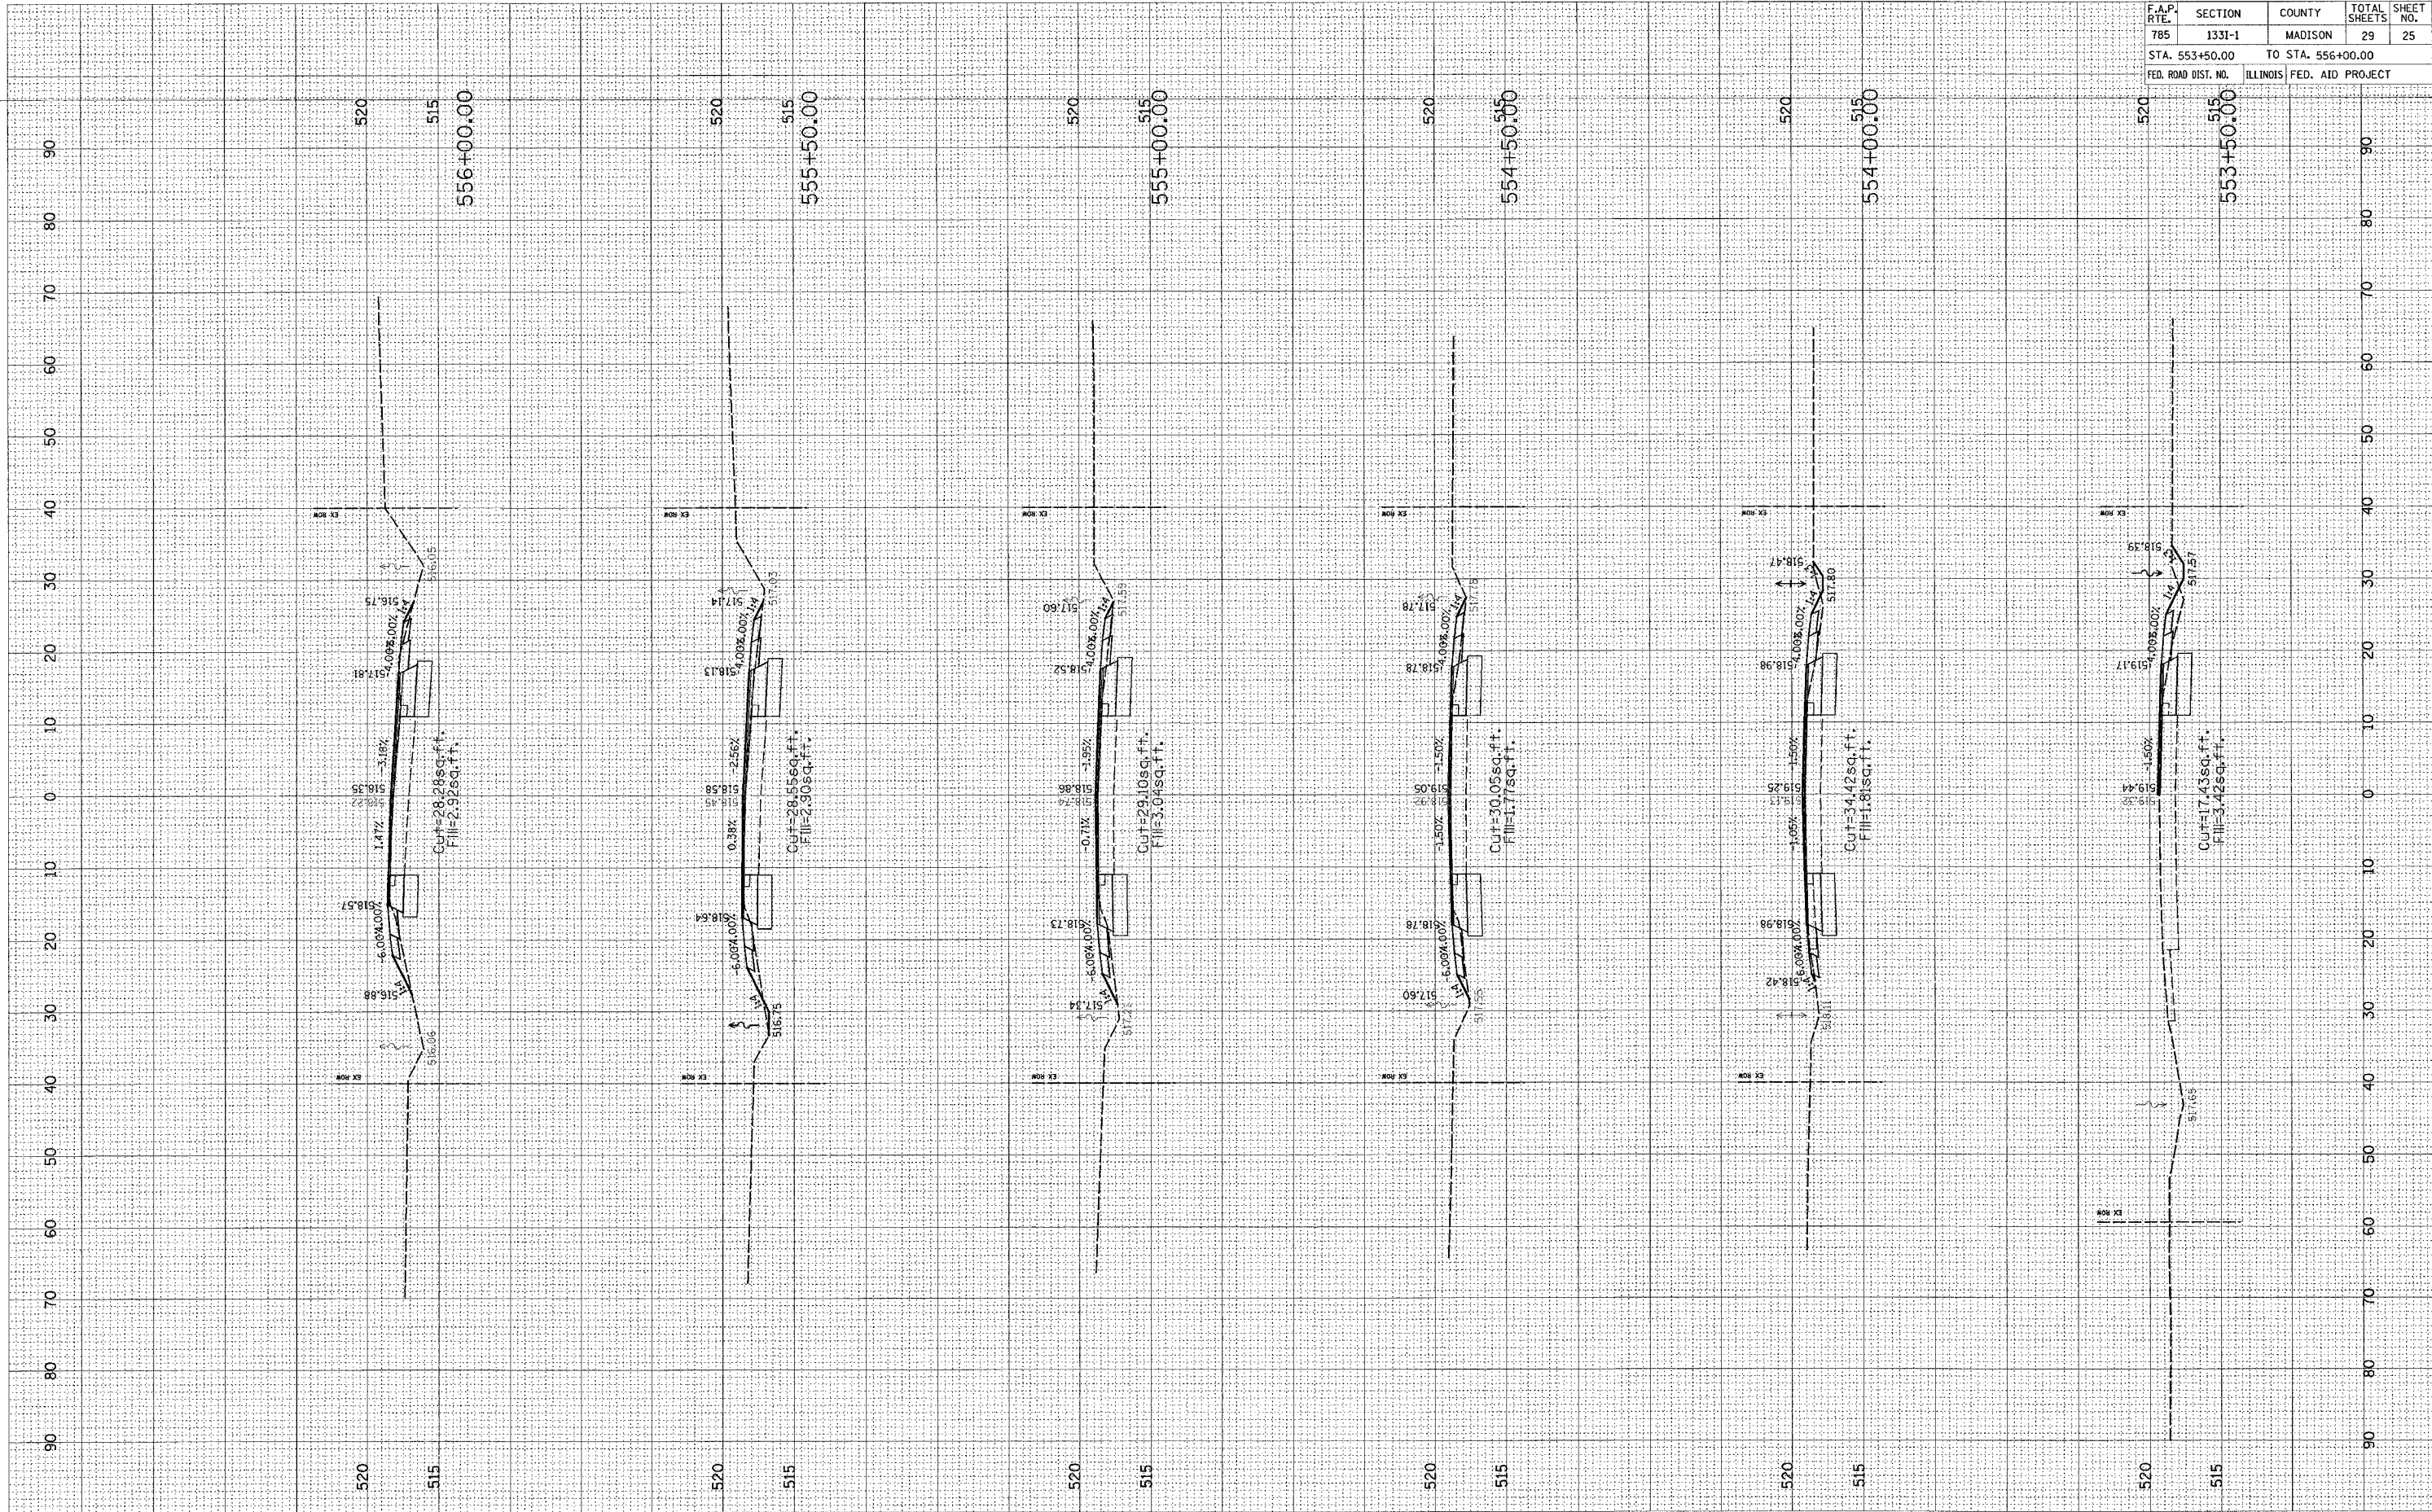

F.A.P. RTE.	SECTION	COUNTY	TOTAL SHEETS	SHEET NO.
785	1331-1	MADISON	29	25
STA. 553+50.00		TO STA. 556+00.00		
FED. ROAD DIST. NO.		ILLINOIS FED. AID PROJECT		