


PLOT DATE = 12/21/2015
 FILE NAME = c:\pds\pds15\d066005\d066005.dwg
 PLOT SCALE = 18.0000 / IN.
 USER NAME = pds\lmsms

ORIGINAL SURVEY BY DATE
 J.E.D. BY DATE
 TEMPLATE AREAS CHECKED
 NO. AREAS CHECKED

FINAL SURVEY BY DATE
 NOTE BOOK NO. DATE
 TEMPLATE AREAS CHECKED
 NO. AREAS CHECKED

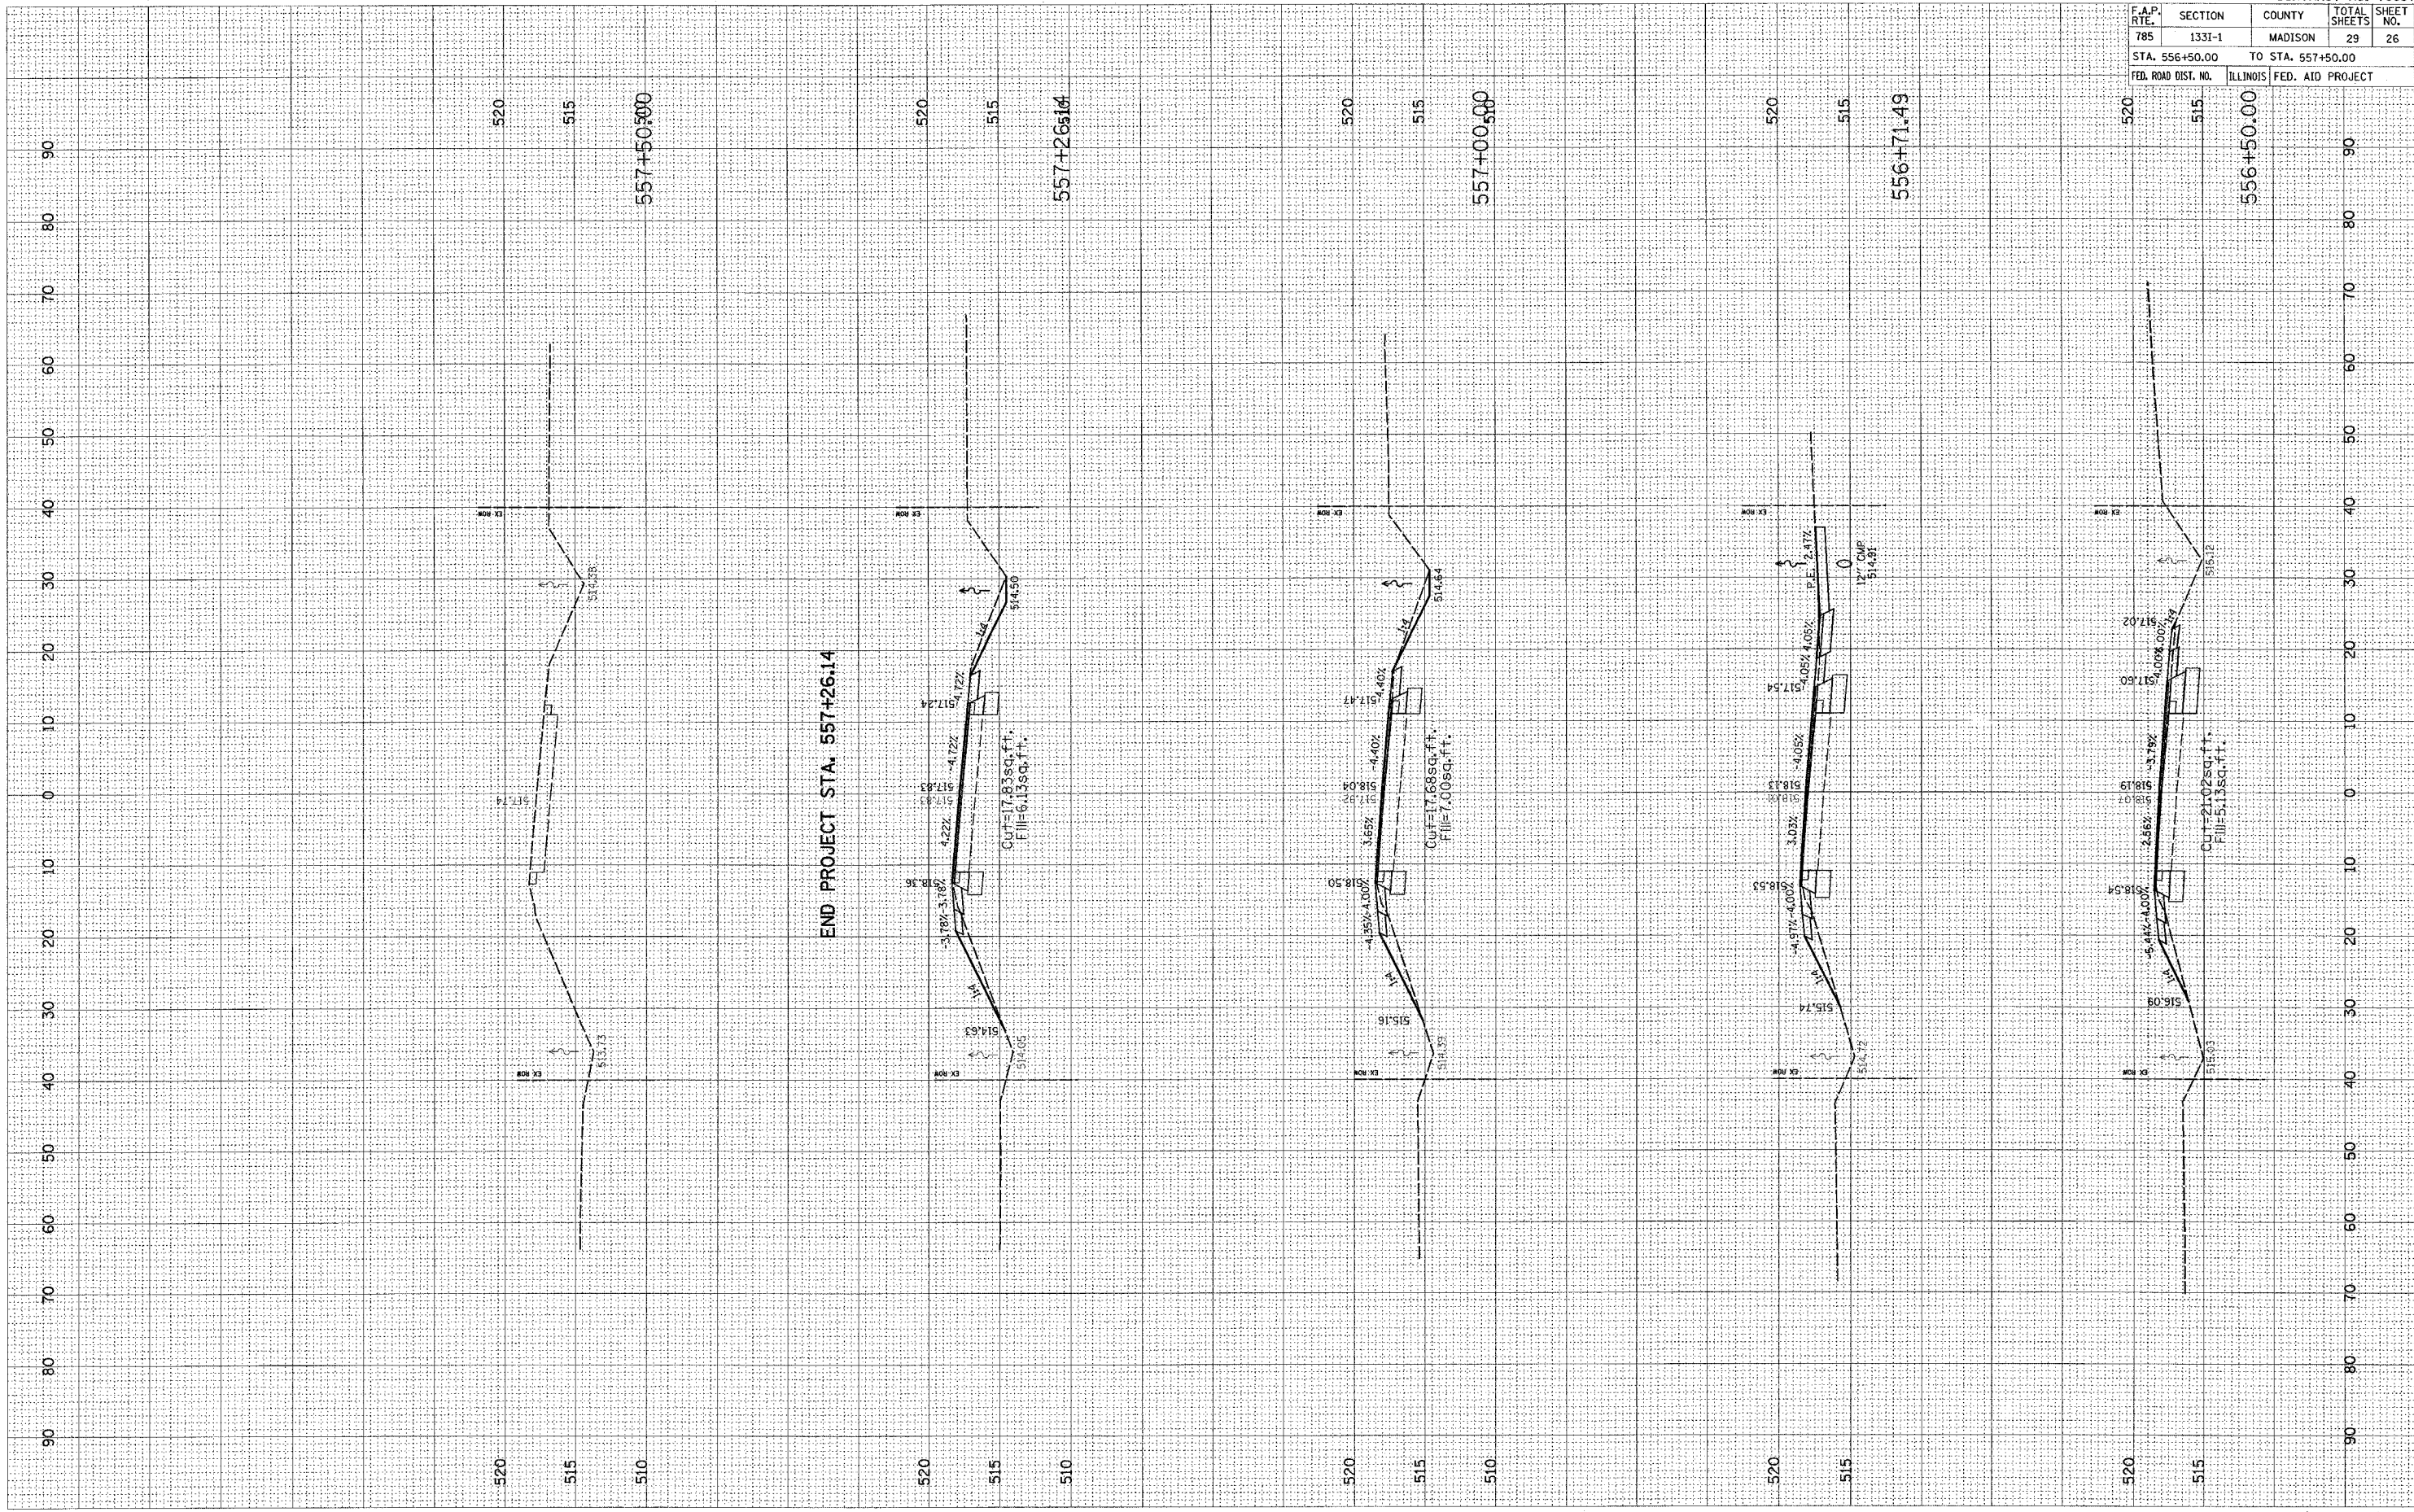

END PROJECT STA. 557+26.14

CONTRACT NO. 76957				
F.A.P. RTE.	SECTION	COUNTY	TOTAL SHEETS	SHEET NO.
785	1331-1	MADISON	29	26
STA. 556+50.00 TO STA. 557+50.00				
FED. ROAD DIST. NO.	ILLINOIS	FED. AID PROJECT		