


PLOT DATE = 12/21/2005
 FILE NAME = c:\projects\12050805\plan\sheet\12050805.dwg
 USER NAME = jhick10@amr.com

ORIGINAL SURVEYED BY DATE
 5 PLOTTED
 TEMPLATE AREAS CHECKED

FINAL SURVEYED BY DATE
 NOTE BOOK PLOTTED
 AREAS CHECKED

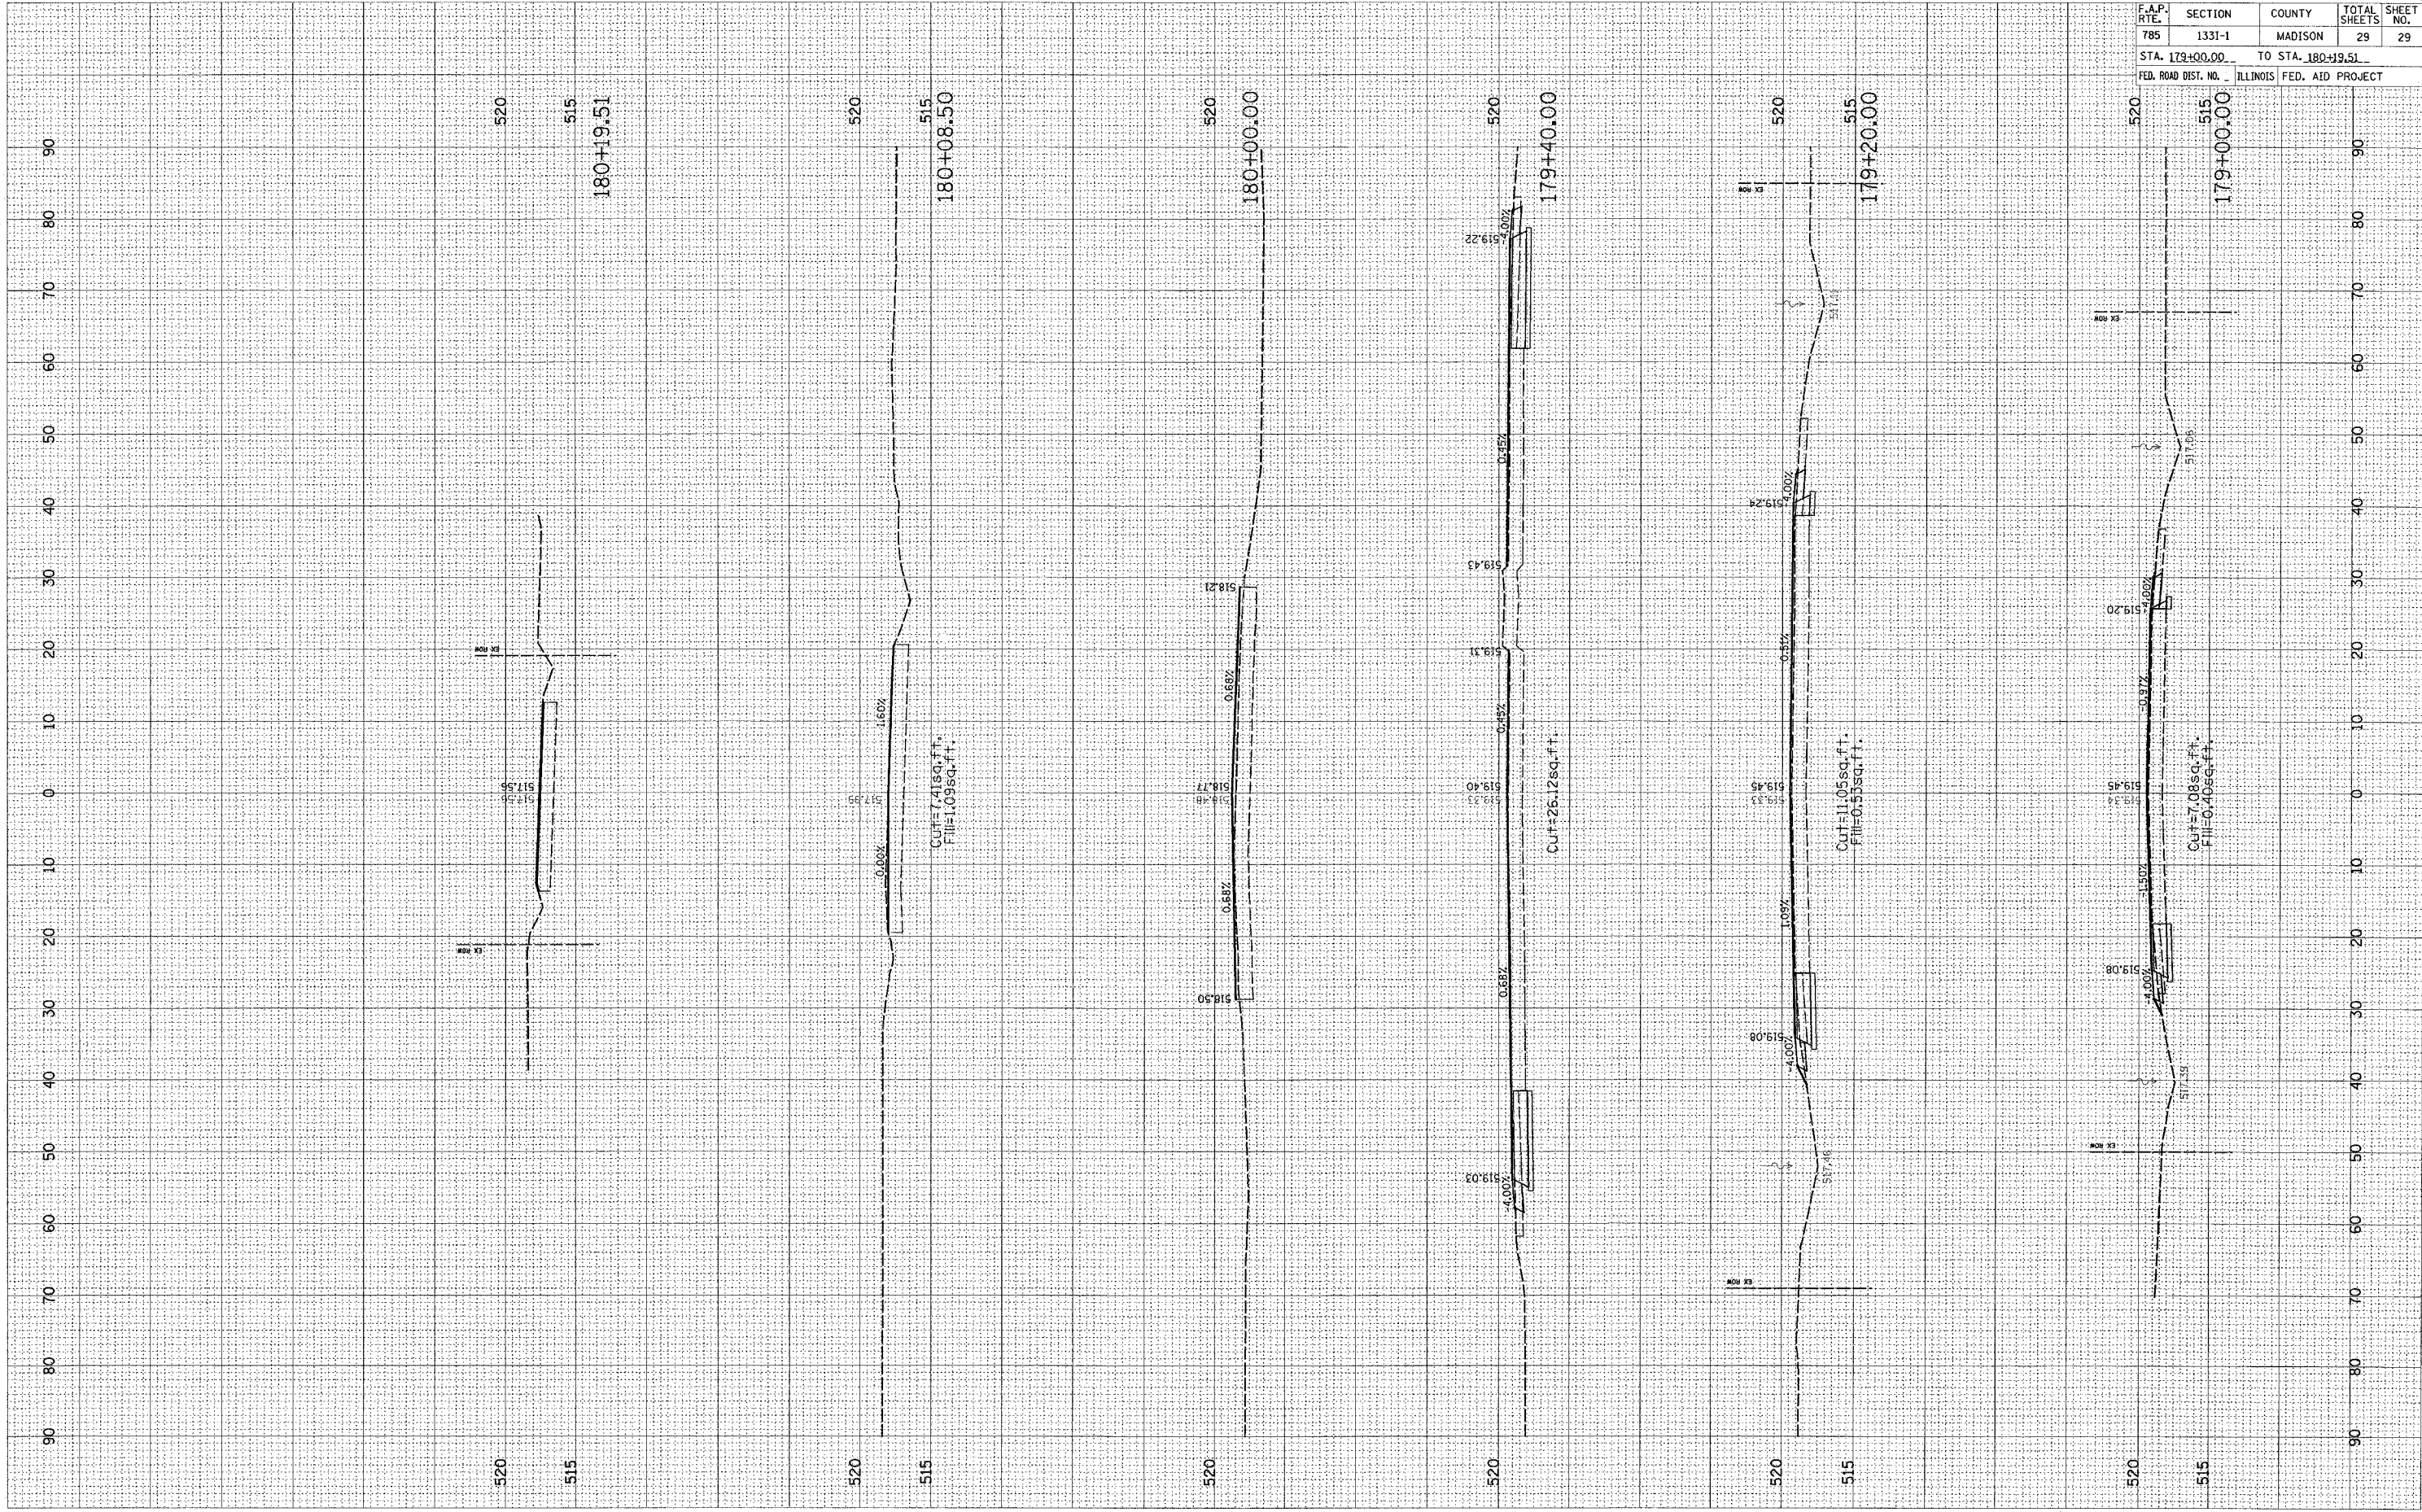

CONTRACT NO. 76957				
F.A.P. RTE.	SECTION	COUNTY	TOTAL SHEETS	SHEET NO.
785	1331-1	MADISON	29	29
STA. 179+00.00 TO STA. 180+19.51				
FED. ROAD DIST. NO. - ILLINOIS FED. AID PROJECT				