
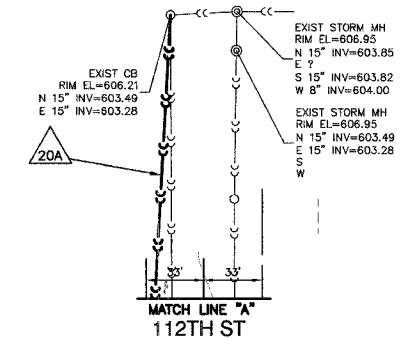
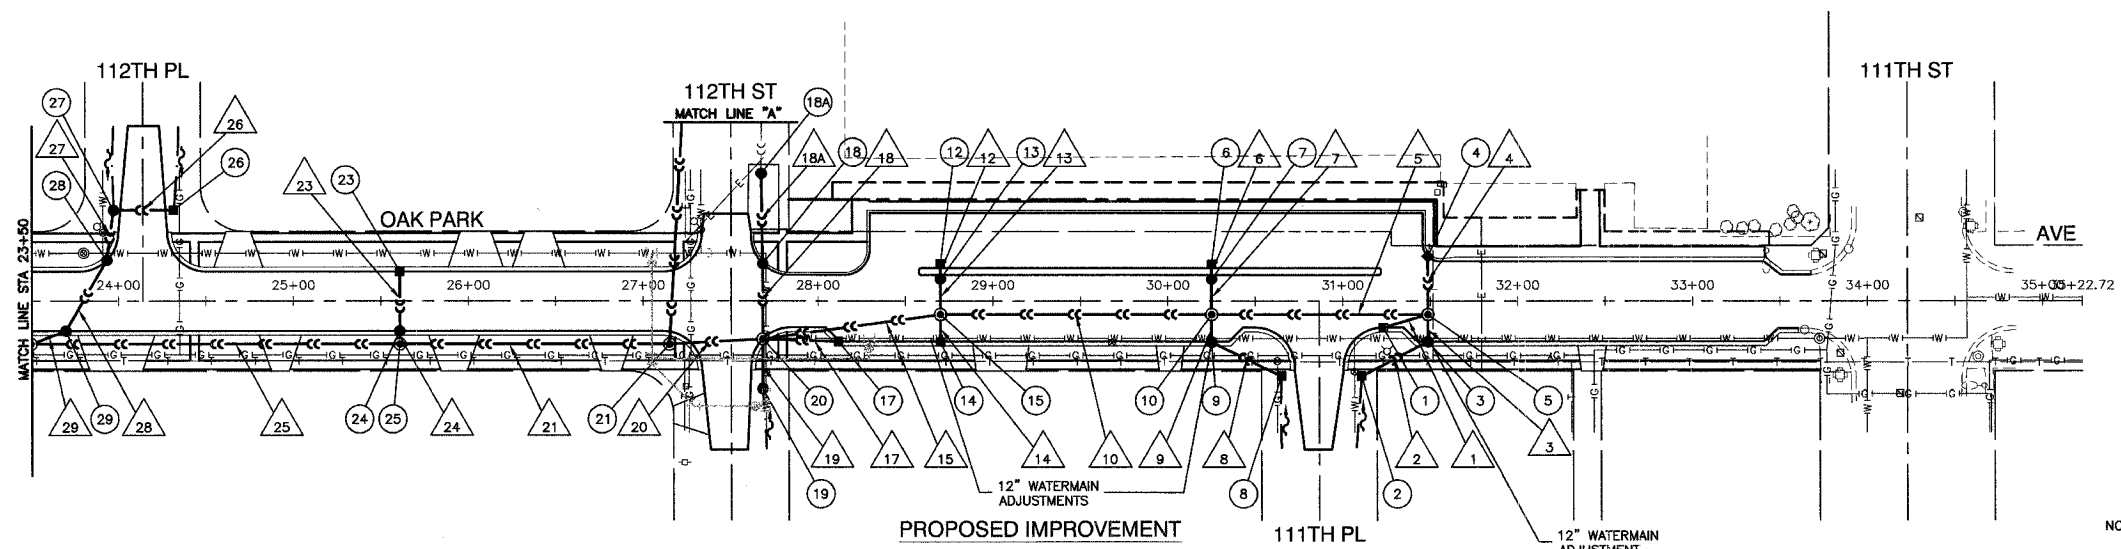
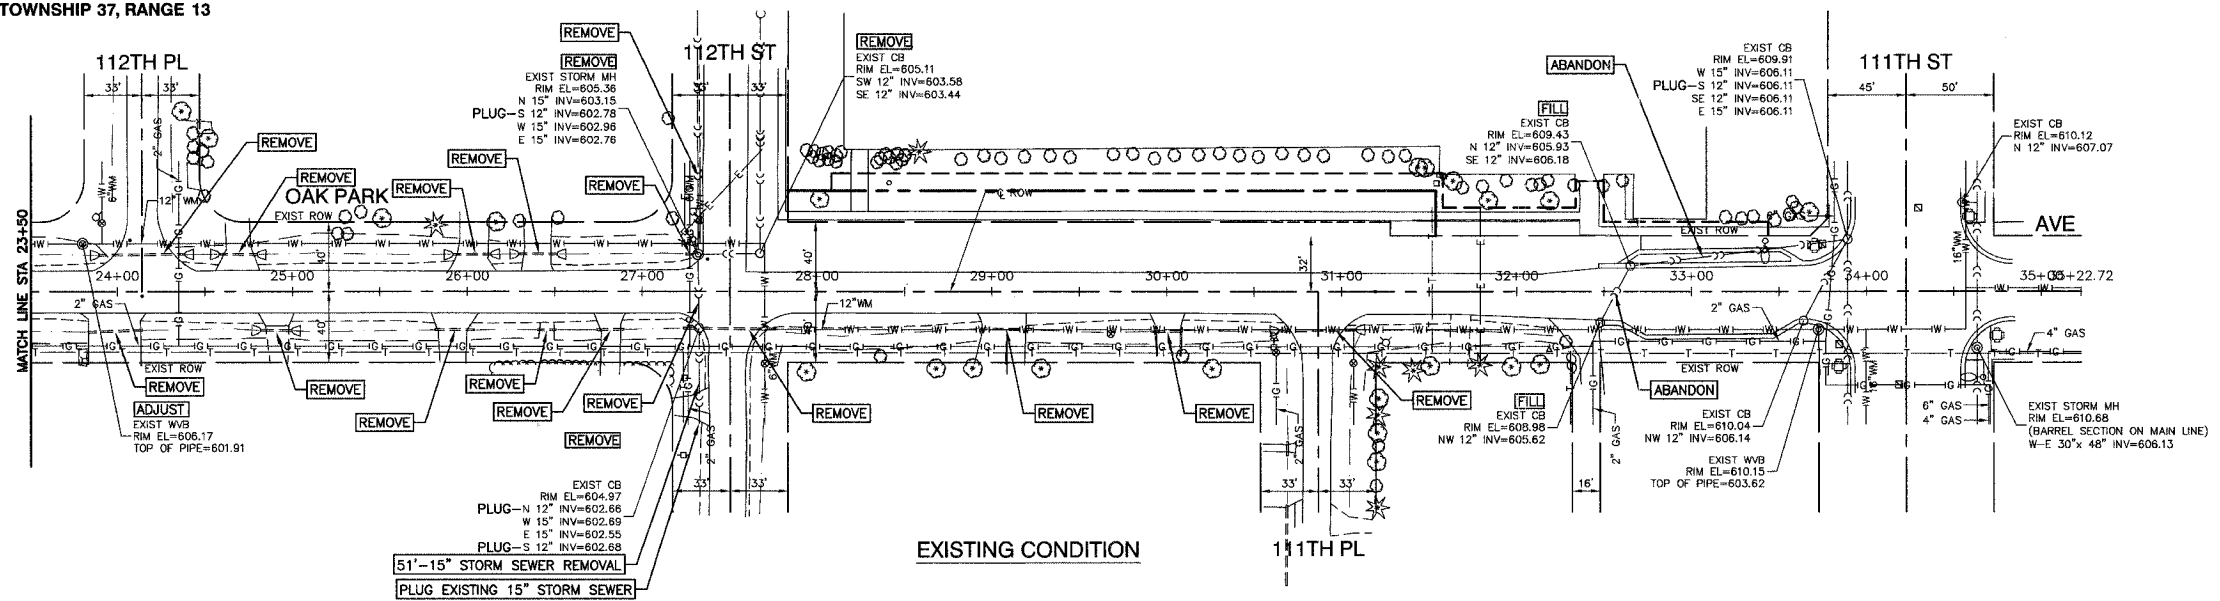



SECTION 19, TOWNSHIP 37, RANGE 13

FAA. NO.	SECTION	COUNTY	TOTAL SHEETS	SHEET NO.
2955	02-00049-00-PV	COOK	45	15
STA.		TO STA.		
FED. ROAD DIST. NO.		ILLINOIS	FED. AID PROJECT	

Contract 83819

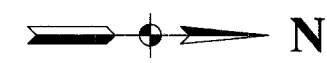

NOTES: SEE WATER MAIN RELOCATION, SHEET NO. 19, FOR WATER MAIN IMPROVEMENTS.

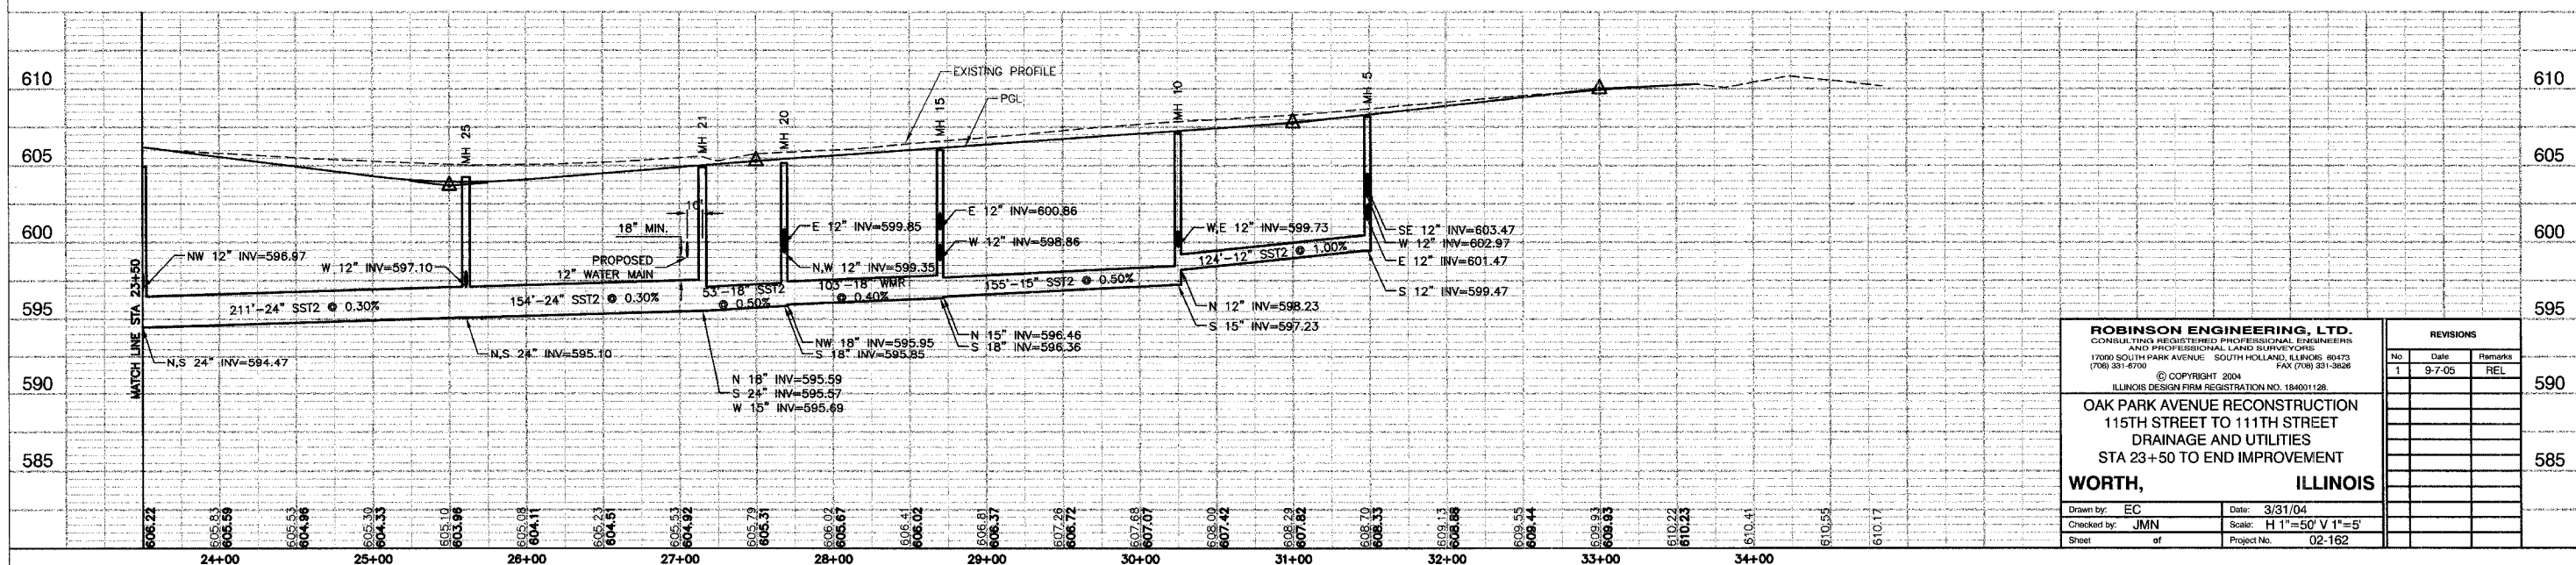

ROBINSON ENGINEERING, LTD. CONSULTING REGISTERED PROFESSIONAL ENGINEERS AND PROFESSIONAL LAND SURVEYORS 17000 SOUTH PARK AVENUE SOUTH HOLLAND, ILLINOIS 60473 (708) 331-6700 FAX (708) 331-3826		REVISIONS <table border="1"> <tr> <th>No.</th> <th>Date</th> <th>Remarks</th> </tr> <tr> <td>1</td> <td>9-7-05</td> <td>REL</td> </tr> </table>	No.	Date	Remarks	1	9-7-05	REL
No.	Date	Remarks						
1	9-7-05	REL						
© COPYRIGHT 2004 ILLINOIS DESIGN FIRM REGISTRATION NO. 154031128 OAK PARK AVENUE RECONSTRUCTION 115TH STREET TO 111TH STREET DRAINAGE AND UTILITIES STA 23+50 TO END IMPROVEMENT WORTH, ILLINOIS		590 585						
Drawn by: EC Checked by: JMN Sheet of	Date: 3/31/04 Scale: H 1"=50' V 1"=5' Project No. 02-162							