
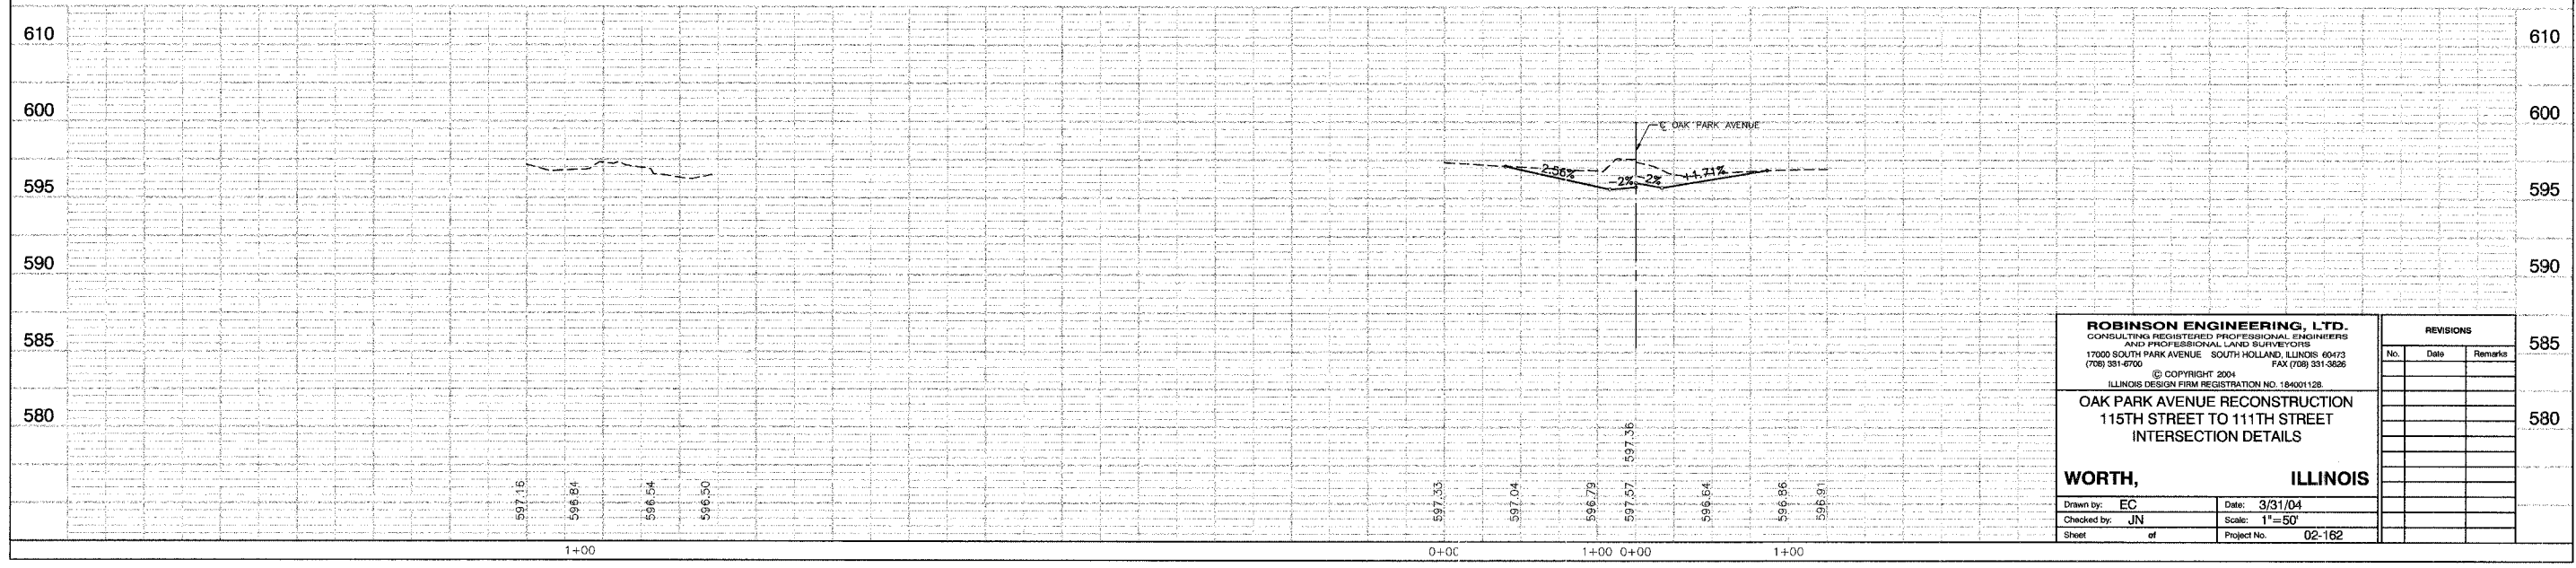
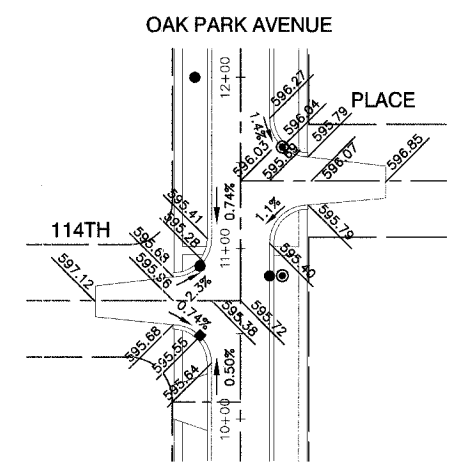
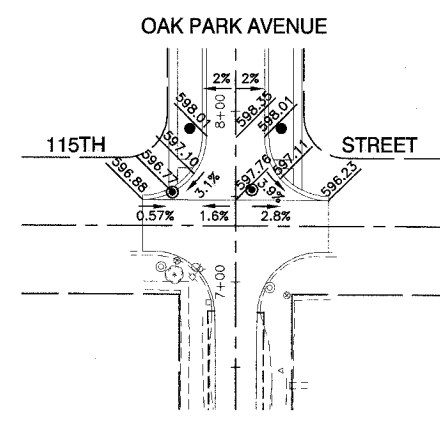
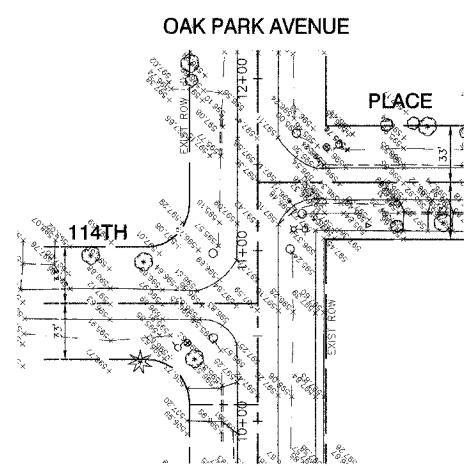


FILE NO.	SECTION	COUNTY	TOTAL SHEETS	SHEET NO.
2955	02-00049-00-PV	COOK	45	20
STA.		TO STA.		
FED. ROAD DIST. NO.	ILLINOIS	FED. AID PROJECT		

Contract 83819

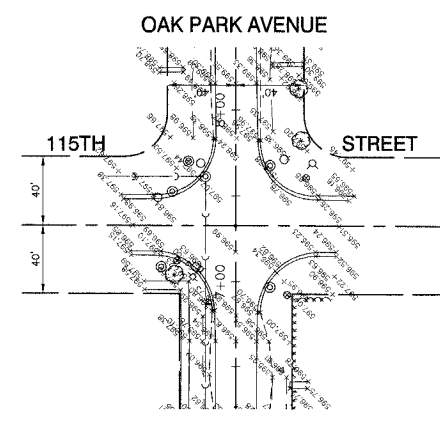

ROBINSON ENGINEERING, LTD. CONSULTING REGISTERED PROFESSIONAL ENGINEERS AND PROFESSIONAL LAND SURVEYORS 17000 SOUTH PARK AVENUE SOUTH HOLLAND, ILLINOIS 60473 (708) 351-6700 FAX (708) 351-3526 © COPYRIGHT 2004 ILLINOIS DESIGN FIRM REGISTRATION NO. 184001128		REVISIONS <table border="1"> <thead> <tr> <th>No.</th> <th>Date</th> <th>Remarks</th> </tr> </thead> <tbody> <tr><td> </td><td> </td><td> </td></tr> <tr><td> </td><td> </td><td> </td></tr> <tr><td> </td><td> </td><td> </td></tr> <tr><td> </td><td> </td><td> </td></tr> <tr><td> </td><td> </td><td> </td></tr> <tr><td> </td><td> </td><td> </td></tr> <tr><td> </td><td> </td><td> </td></tr> </tbody> </table>		No.	Date	Remarks																					
No.	Date	Remarks																									
OAK PARK AVENUE RECONSTRUCTION 115TH STREET TO 111TH STREET INTERSECTION DETAILS		585 580																									
WORTH, ILLINOIS																											
Drawn by: EC Checked by: JN Sheet of	Date: 3/31/04 Scale: 1"=50' Project No. 02-162																										