
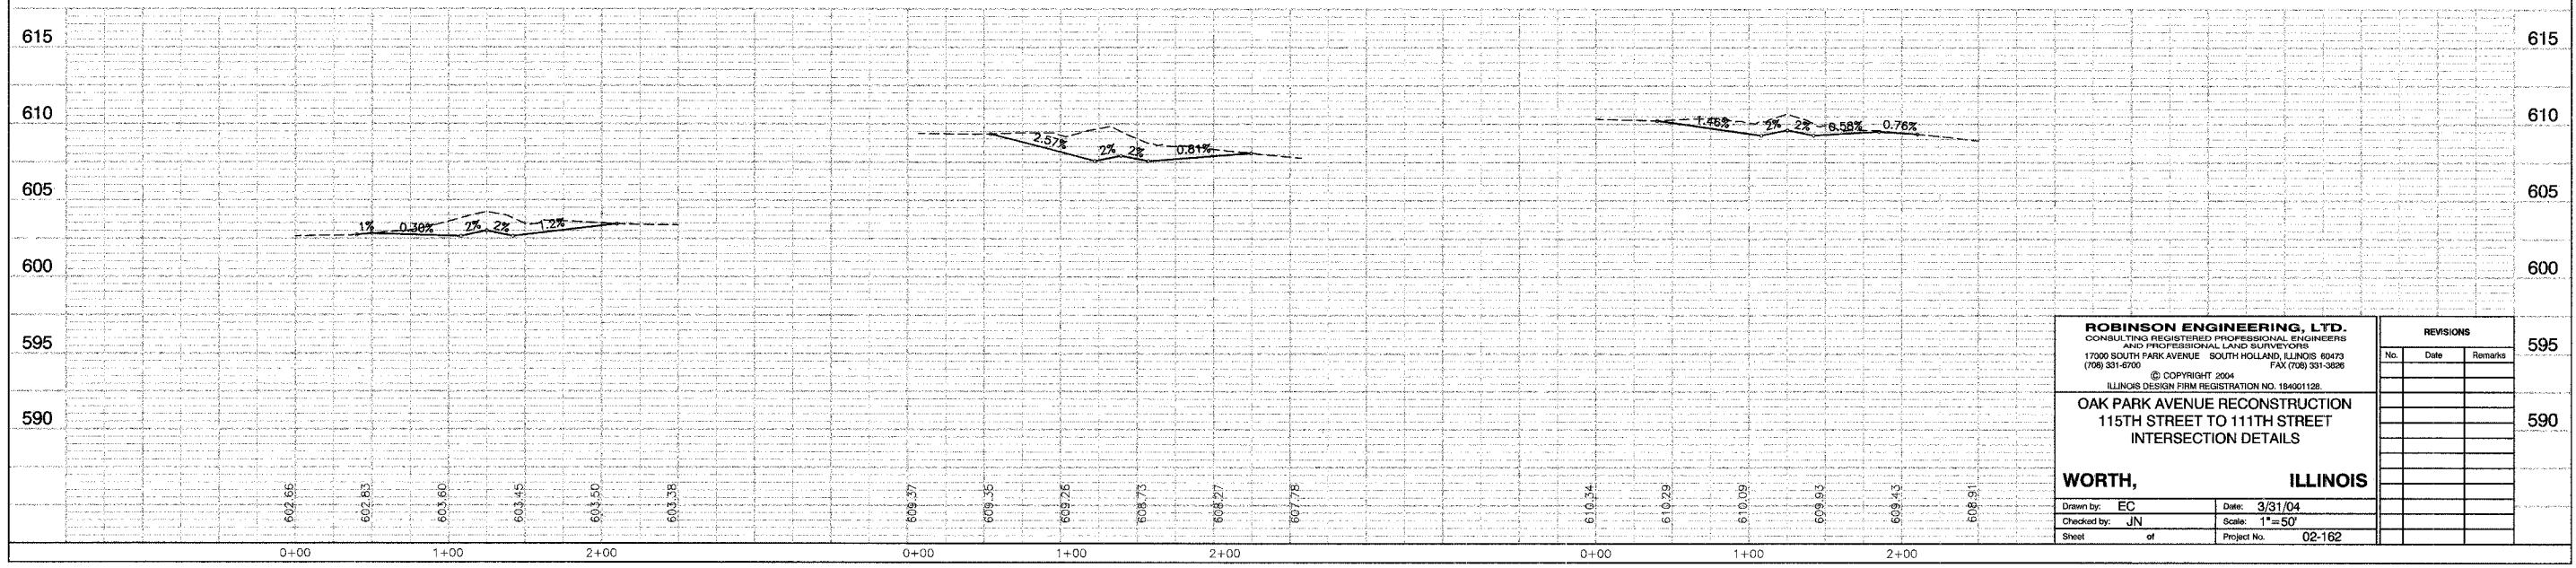
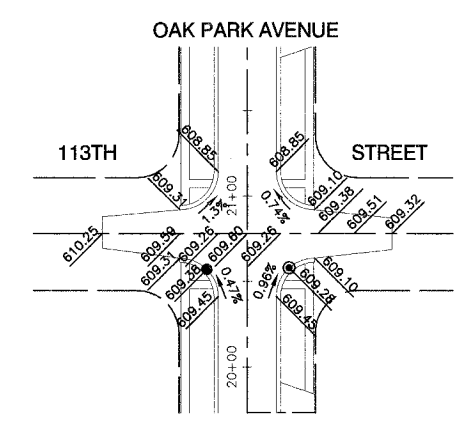
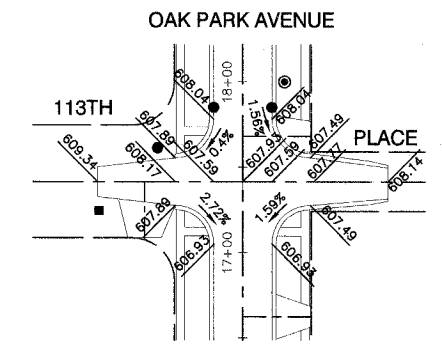
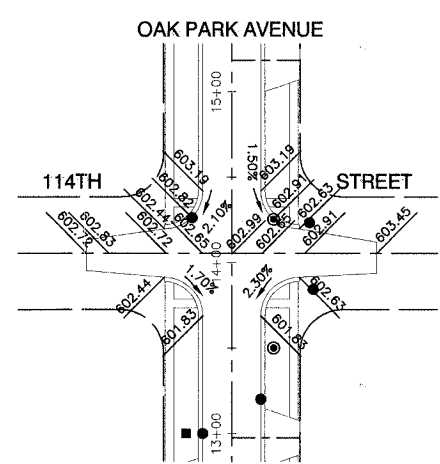
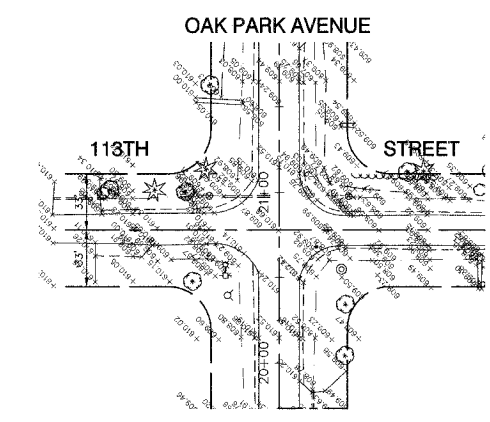
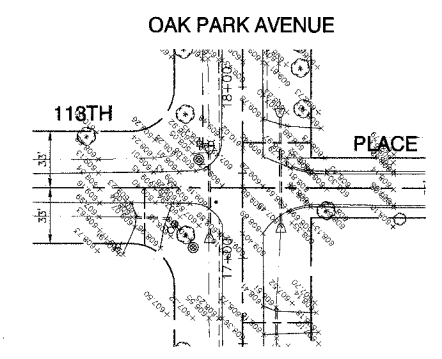
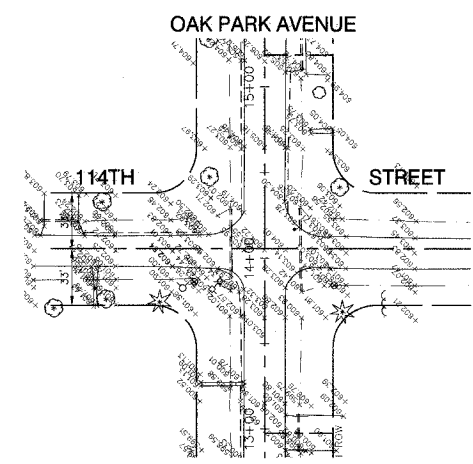


FILE NO.	SECTION	COUNTY	TOTAL SHEETS	SHEET NO.
2955	02-00049-00-PV	COOK	45	21
STA.		TO STA.		
FED. ROAD DIST. NO.	ILLINOIS	FED. AID PROJECT		

Contract 83819

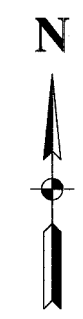

ROBINSON ENGINEERING, LTD.
 CONSULTING REGISTERED PROFESSIONAL ENGINEERS
 AND PROFESSIONAL LAND SURVEYORS
 17000 SOUTH PARK AVENUE SOUTH HOLLAND, ILLINOIS 60473
 (708) 331-6700 © COPYRIGHT 2004 ILLINOIS DESIGN FIRM REGISTRATION NO. 184001128
 FAX (708) 331-3626

**OAK PARK AVENUE RECONSTRUCTION
 115TH STREET TO 111TH STREET
 INTERSECTION DETAILS**

WORTH, ILLINOIS

Drawn by: EC Date: 3/31/04
 Checked by: JN Scale: 1"=50'
 Sheet of Project No. 02-162

REVISIONS		
No.	Date	Remarks