
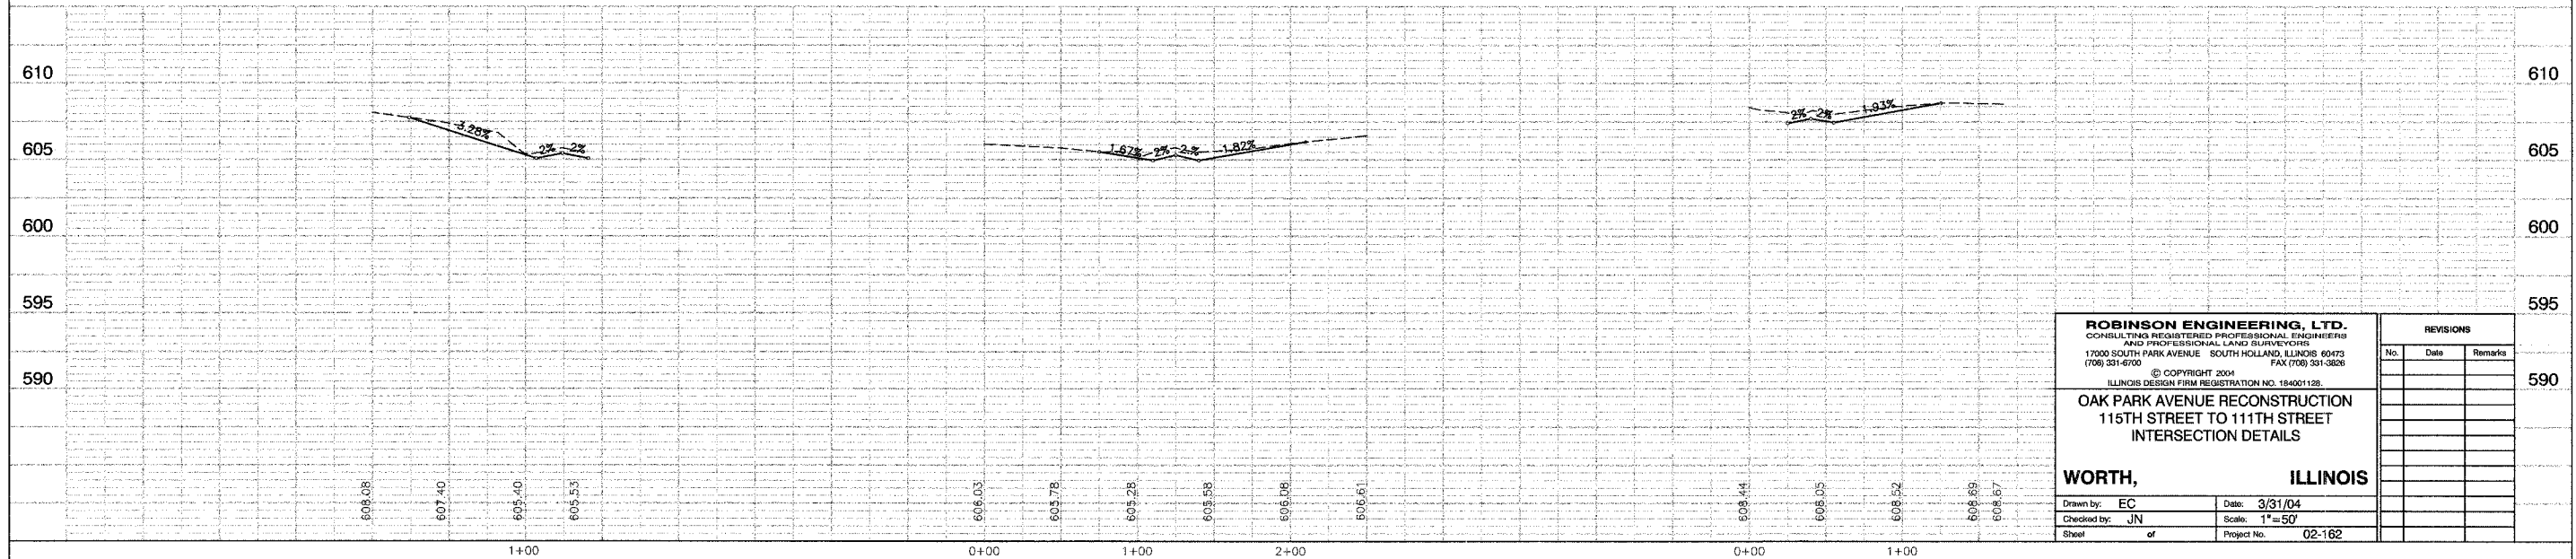
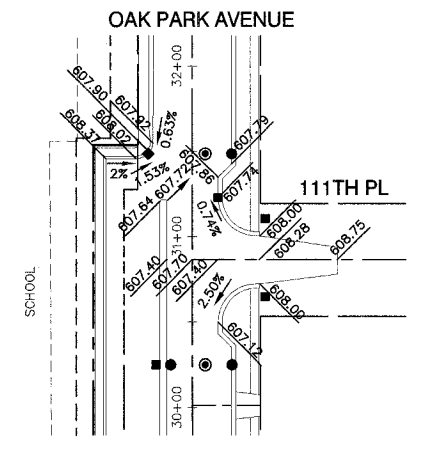
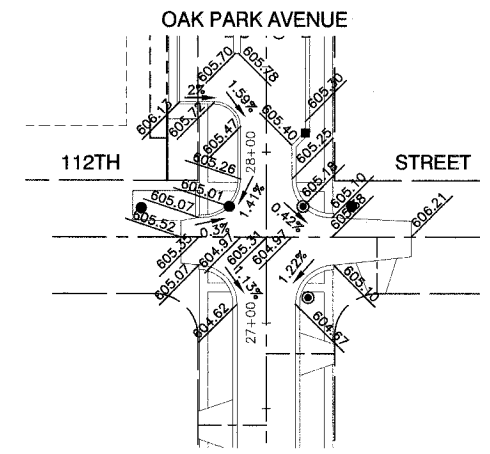
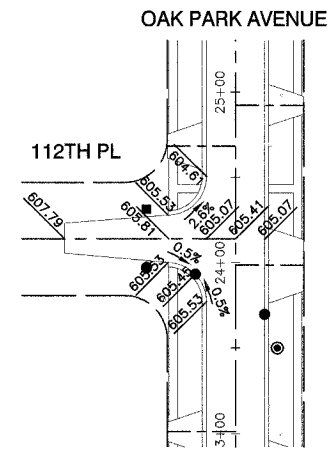
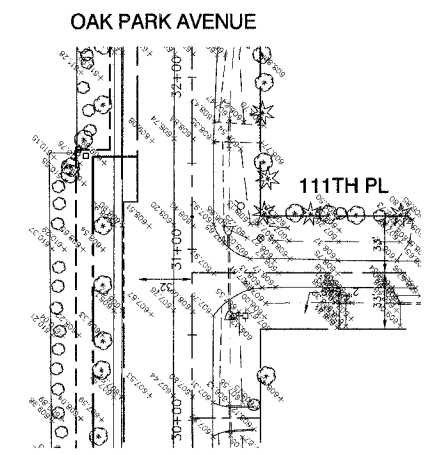
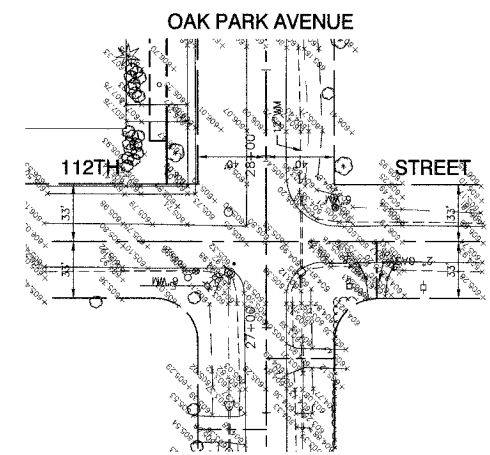
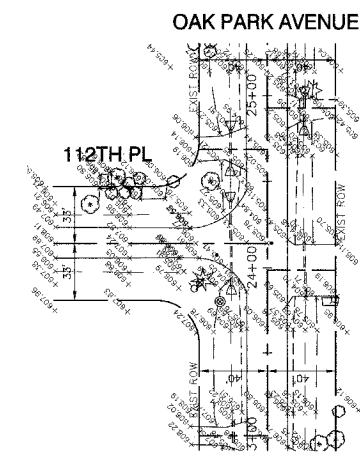


| | | | | |
|---------------------|---------------|------------------|--------------|-----------|
| FILE NO. | SECTION | COUNTY | TOTAL SHEETS | SHEET NO. |
| 2955 | 02-0049-00-PV | COOK | 45 | 22 |
| STA. | TO STA. | | | |
| FED. ROAD DIST. NO. | ILLINOIS | FED. AID PROJECT | | |

Contract 83819

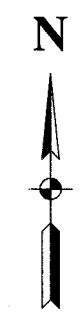

ROBINSON ENGINEERING, LTD.
CONSULTING REGISTERED PROFESSIONAL ENGINEERS
AND PROFESSIONAL LAND SURVEYORS
17000 SOUTH PARK AVENUE SOUTH HOLLAND, ILLINOIS 60472
(708) 331-6700 (708) 331-3208

© COPYRIGHT 2004
ILLINOIS DESIGN FIRM REGISTRATION NO. 184001128

**OAK PARK AVENUE RECONSTRUCTION
115TH STREET TO 111TH STREET
INTERSECTION DETAILS**

WORTH, ILLINOIS

| REVISIONS | | |
|-----------|------|---------|
| No. | Date | Remarks |
| | | |
| | | |
| | | |
| | | |
| | | |

Drawn by: EC Date: 3/31/04
Checked by: JN Scale: 1"=50'
Sheet of Project No. 02-162