
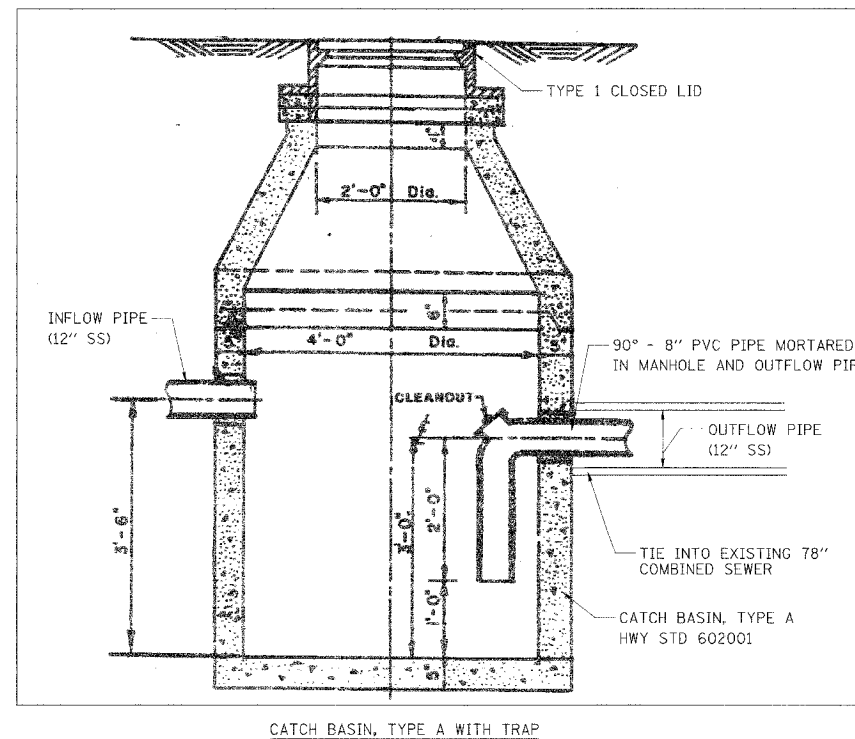
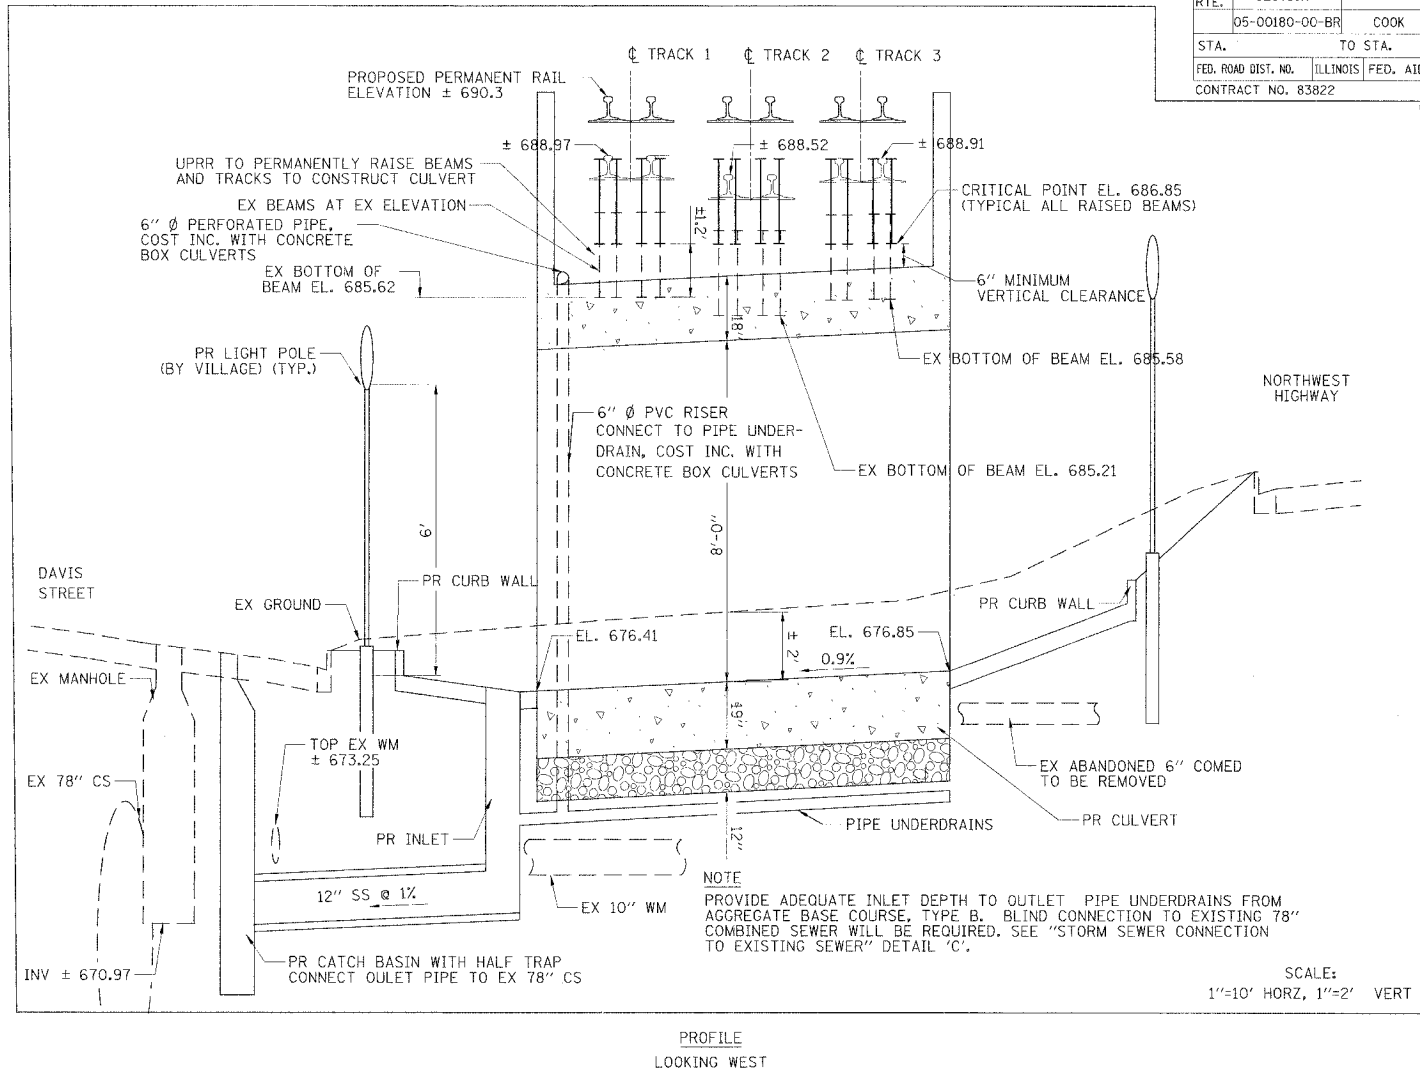
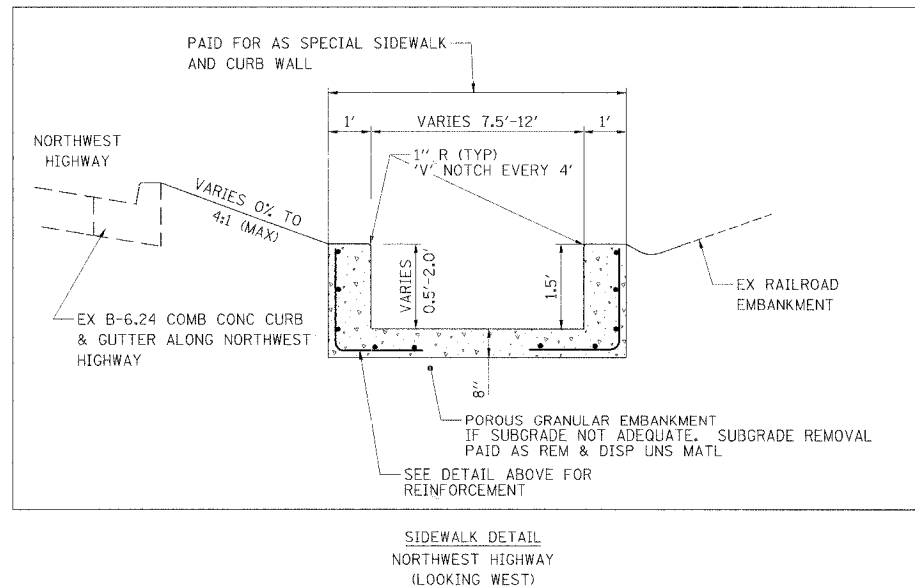
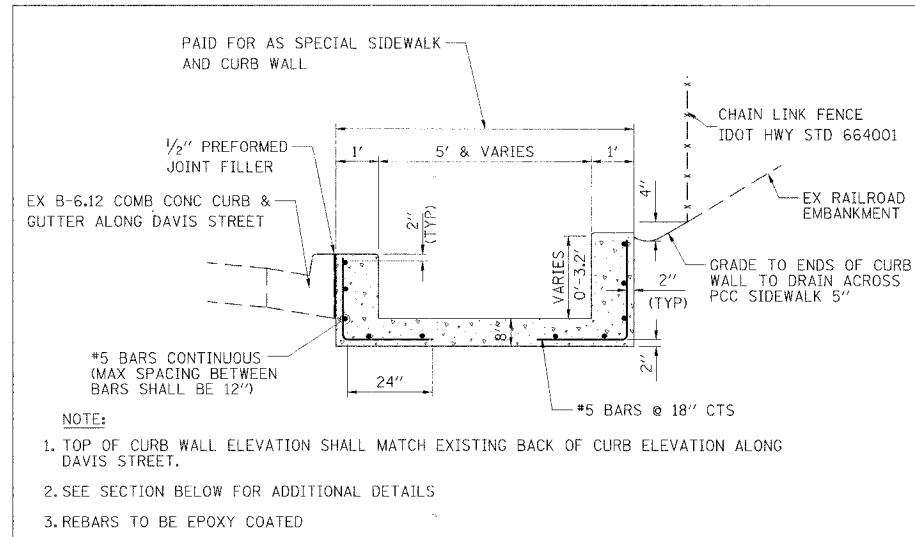


| | | | | |
|---------------------|----------------|------------------|--------------|-----------|
| F.A.U. RTE. | SECTION | COUNTY | TOTAL SHEETS | SHEET NO. |
| | 05-00180-00-BR | COOK | 14 | 8 |
| STA. | TO STA. | | | |
| FED. ROAD DIST. NO. | ILLINOIS | FED. AID PROJECT | | |
| CONTRACT NO. 83822 | | | | |

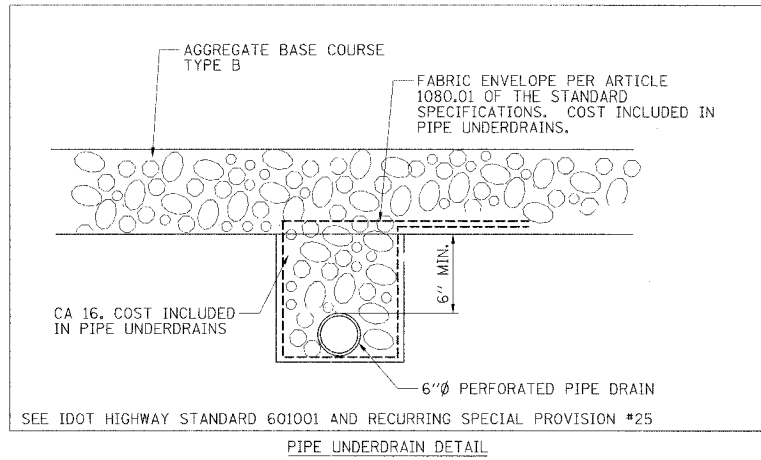

ILLINOIS DEPARTMENT OF TRANSPORTATION
PEDESTRIAN CULVERT UNDER UNION PACIFIC RAILROAD

CONSTRUCTION DETAILS

NO SCALE
DATE 01/20/06

DRAWN BY JMH
CHECKED BY SDC