


F.A. RTE.	SECTION	COUNTY	TOTAL SHEETS	SHEET NO.
IL 43	03-00047-00-SW	COOK	20	8
STA. 2+54.37		TO STA. 4+00.00		
FED. ROAD DIST. NO.		ILLINOIS FED. AID PROJECT		
CONTRACT NO. 83830				



MATCHLINE STA 4+00, SEE SHT 9

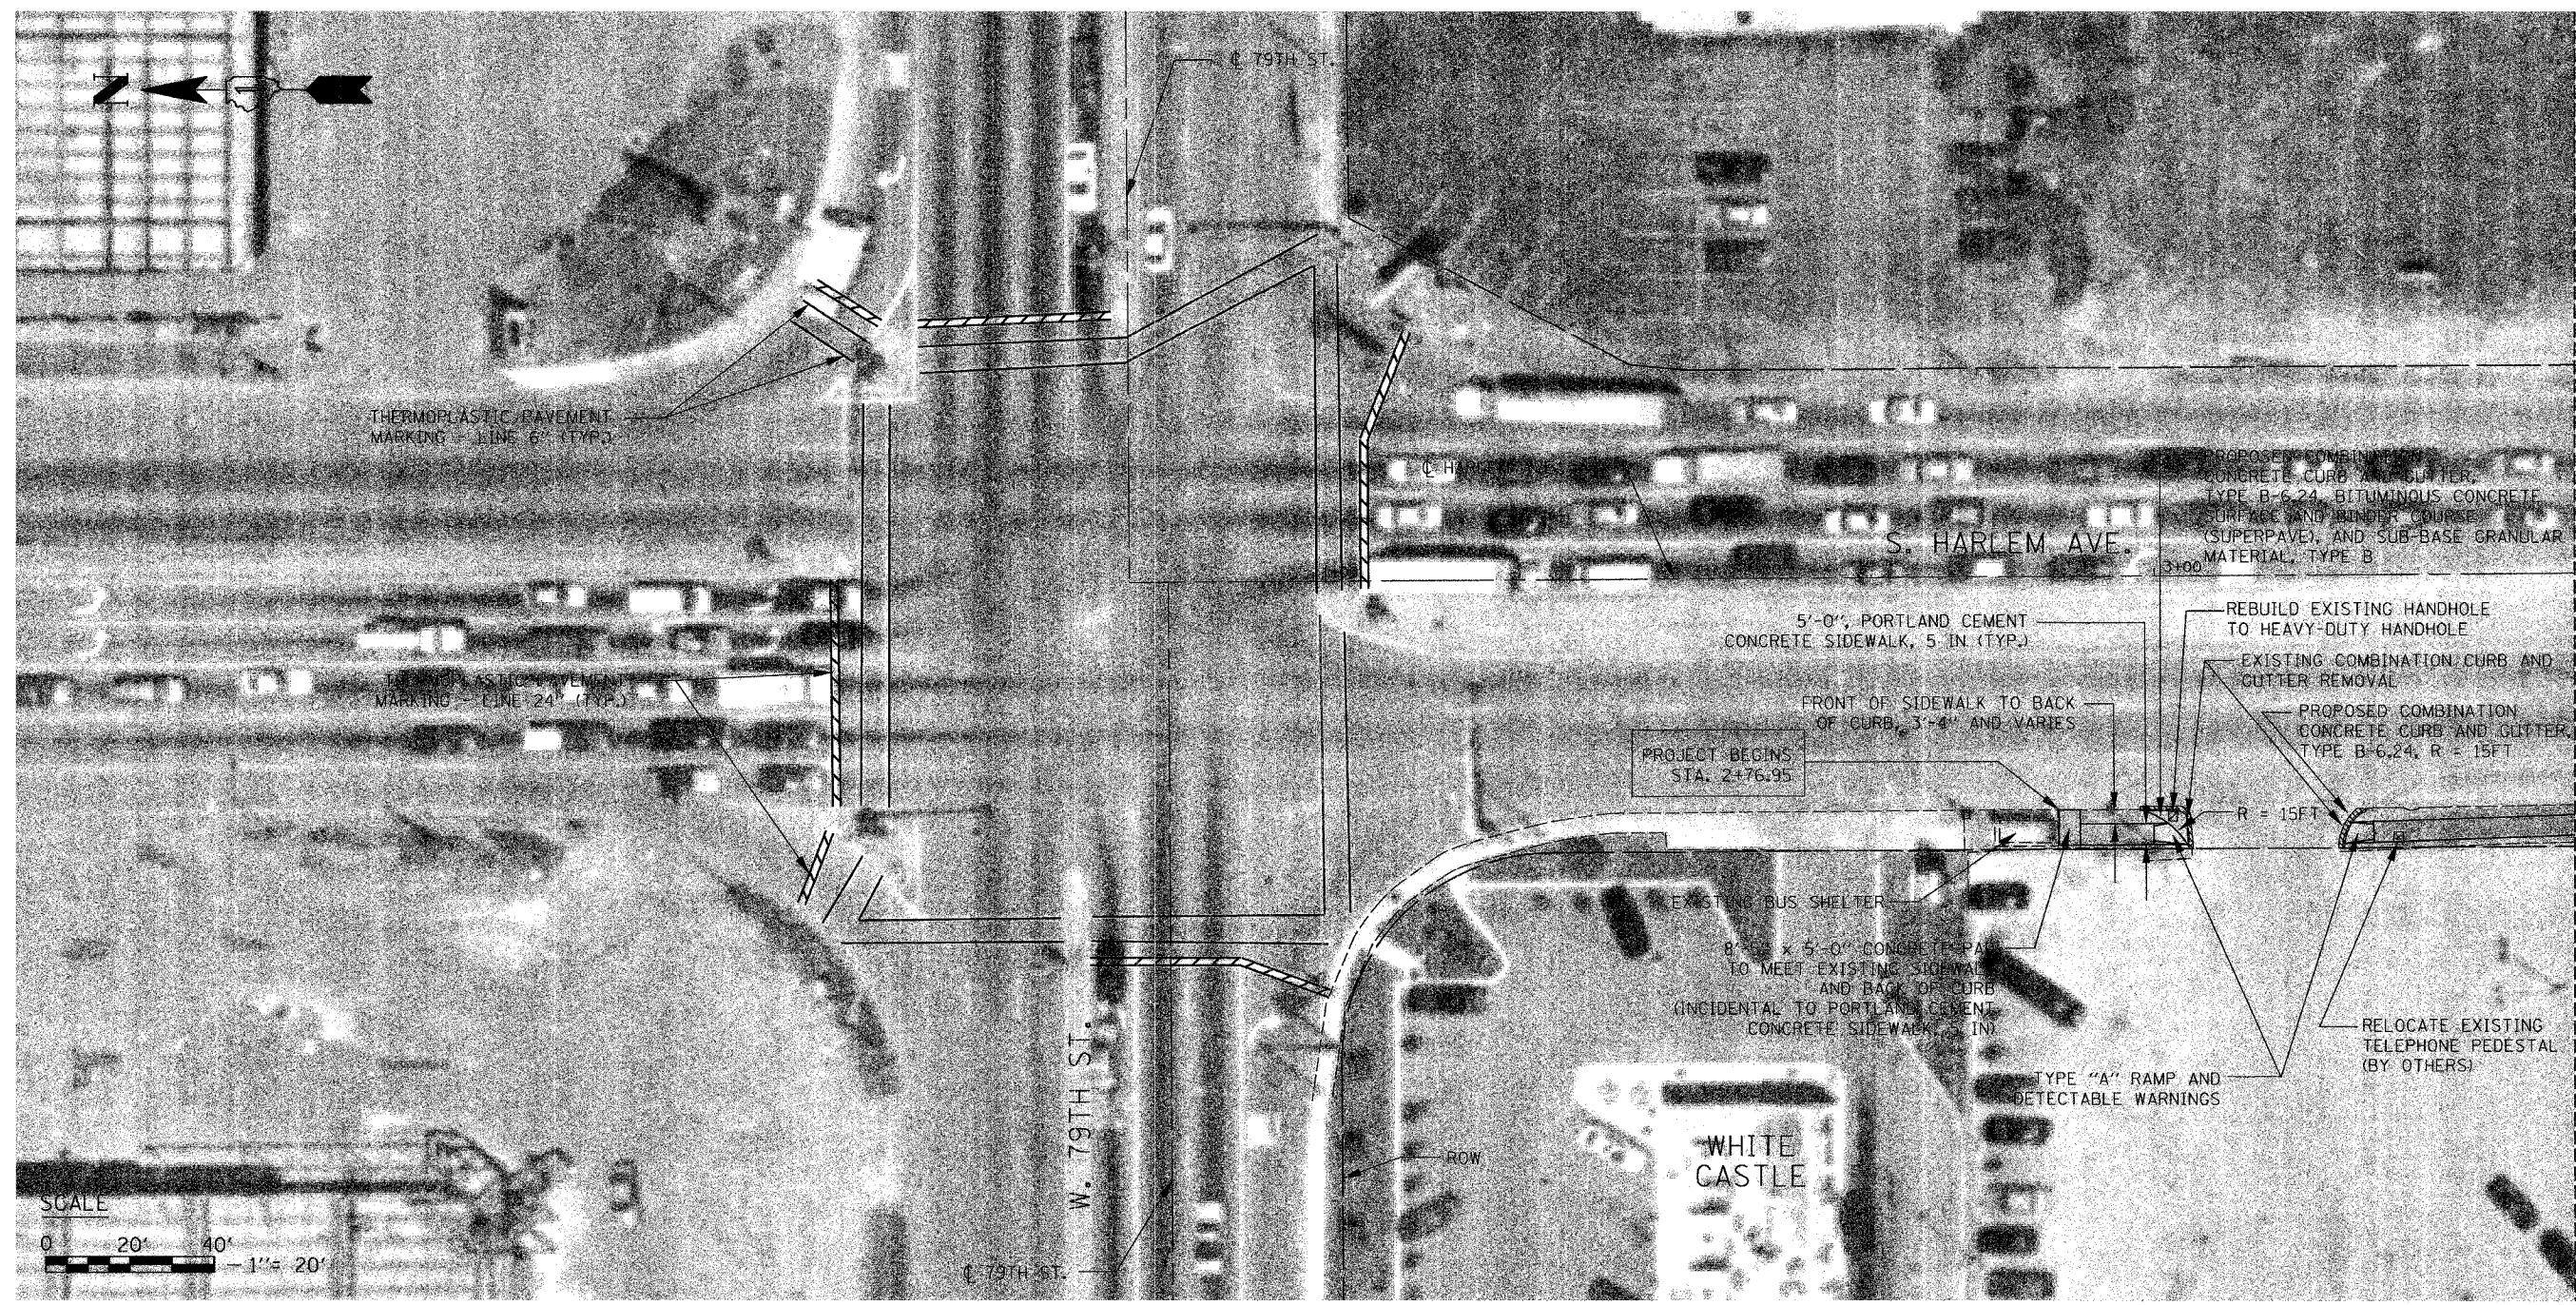

**LEGEND**

-- CURB REMOVAL, COMBINATION CURB AND GUTTER REMOVAL, OR SIDEWALK REMOVAL

**Globetrotters<sup>®</sup>**  
 Engineering Corporation  
 ENGINEERS ARCHITECTS  
 300 South Wacker Drive  
 Chicago, Illinois 60606

**Village of Bridgeview**  
 Illinois  
 Steven M. Landek, Mayor

REVISIONS	
NAME	DATE

ILLINOIS DEPARTMENT OF TRANSPORTATION  
 SIDEWALK IMPROVEMENT  
 PLAN  
 STA 2+54.37 TO STA 4+00.00

SCALE: VERT. 1" = 20'  
 HORIZ. 1" = 20'  
 DATE: 11 / 17 / 05

DRAWN BY: B.C.  
 CHECKED BY: C.G.