



F.A. - RTE.	SECTION	COUNTY	TOTAL SHEETS	SHEET NO.
IL 43	03-00047-00-SW	COOK	20	9
STA. 4+00.00		TO STA. 10+00.00		
FED. ROAD DIST. NO. 1		ILLINOIS FED. AID PROJECT		
CONTRACT NO. 83830				

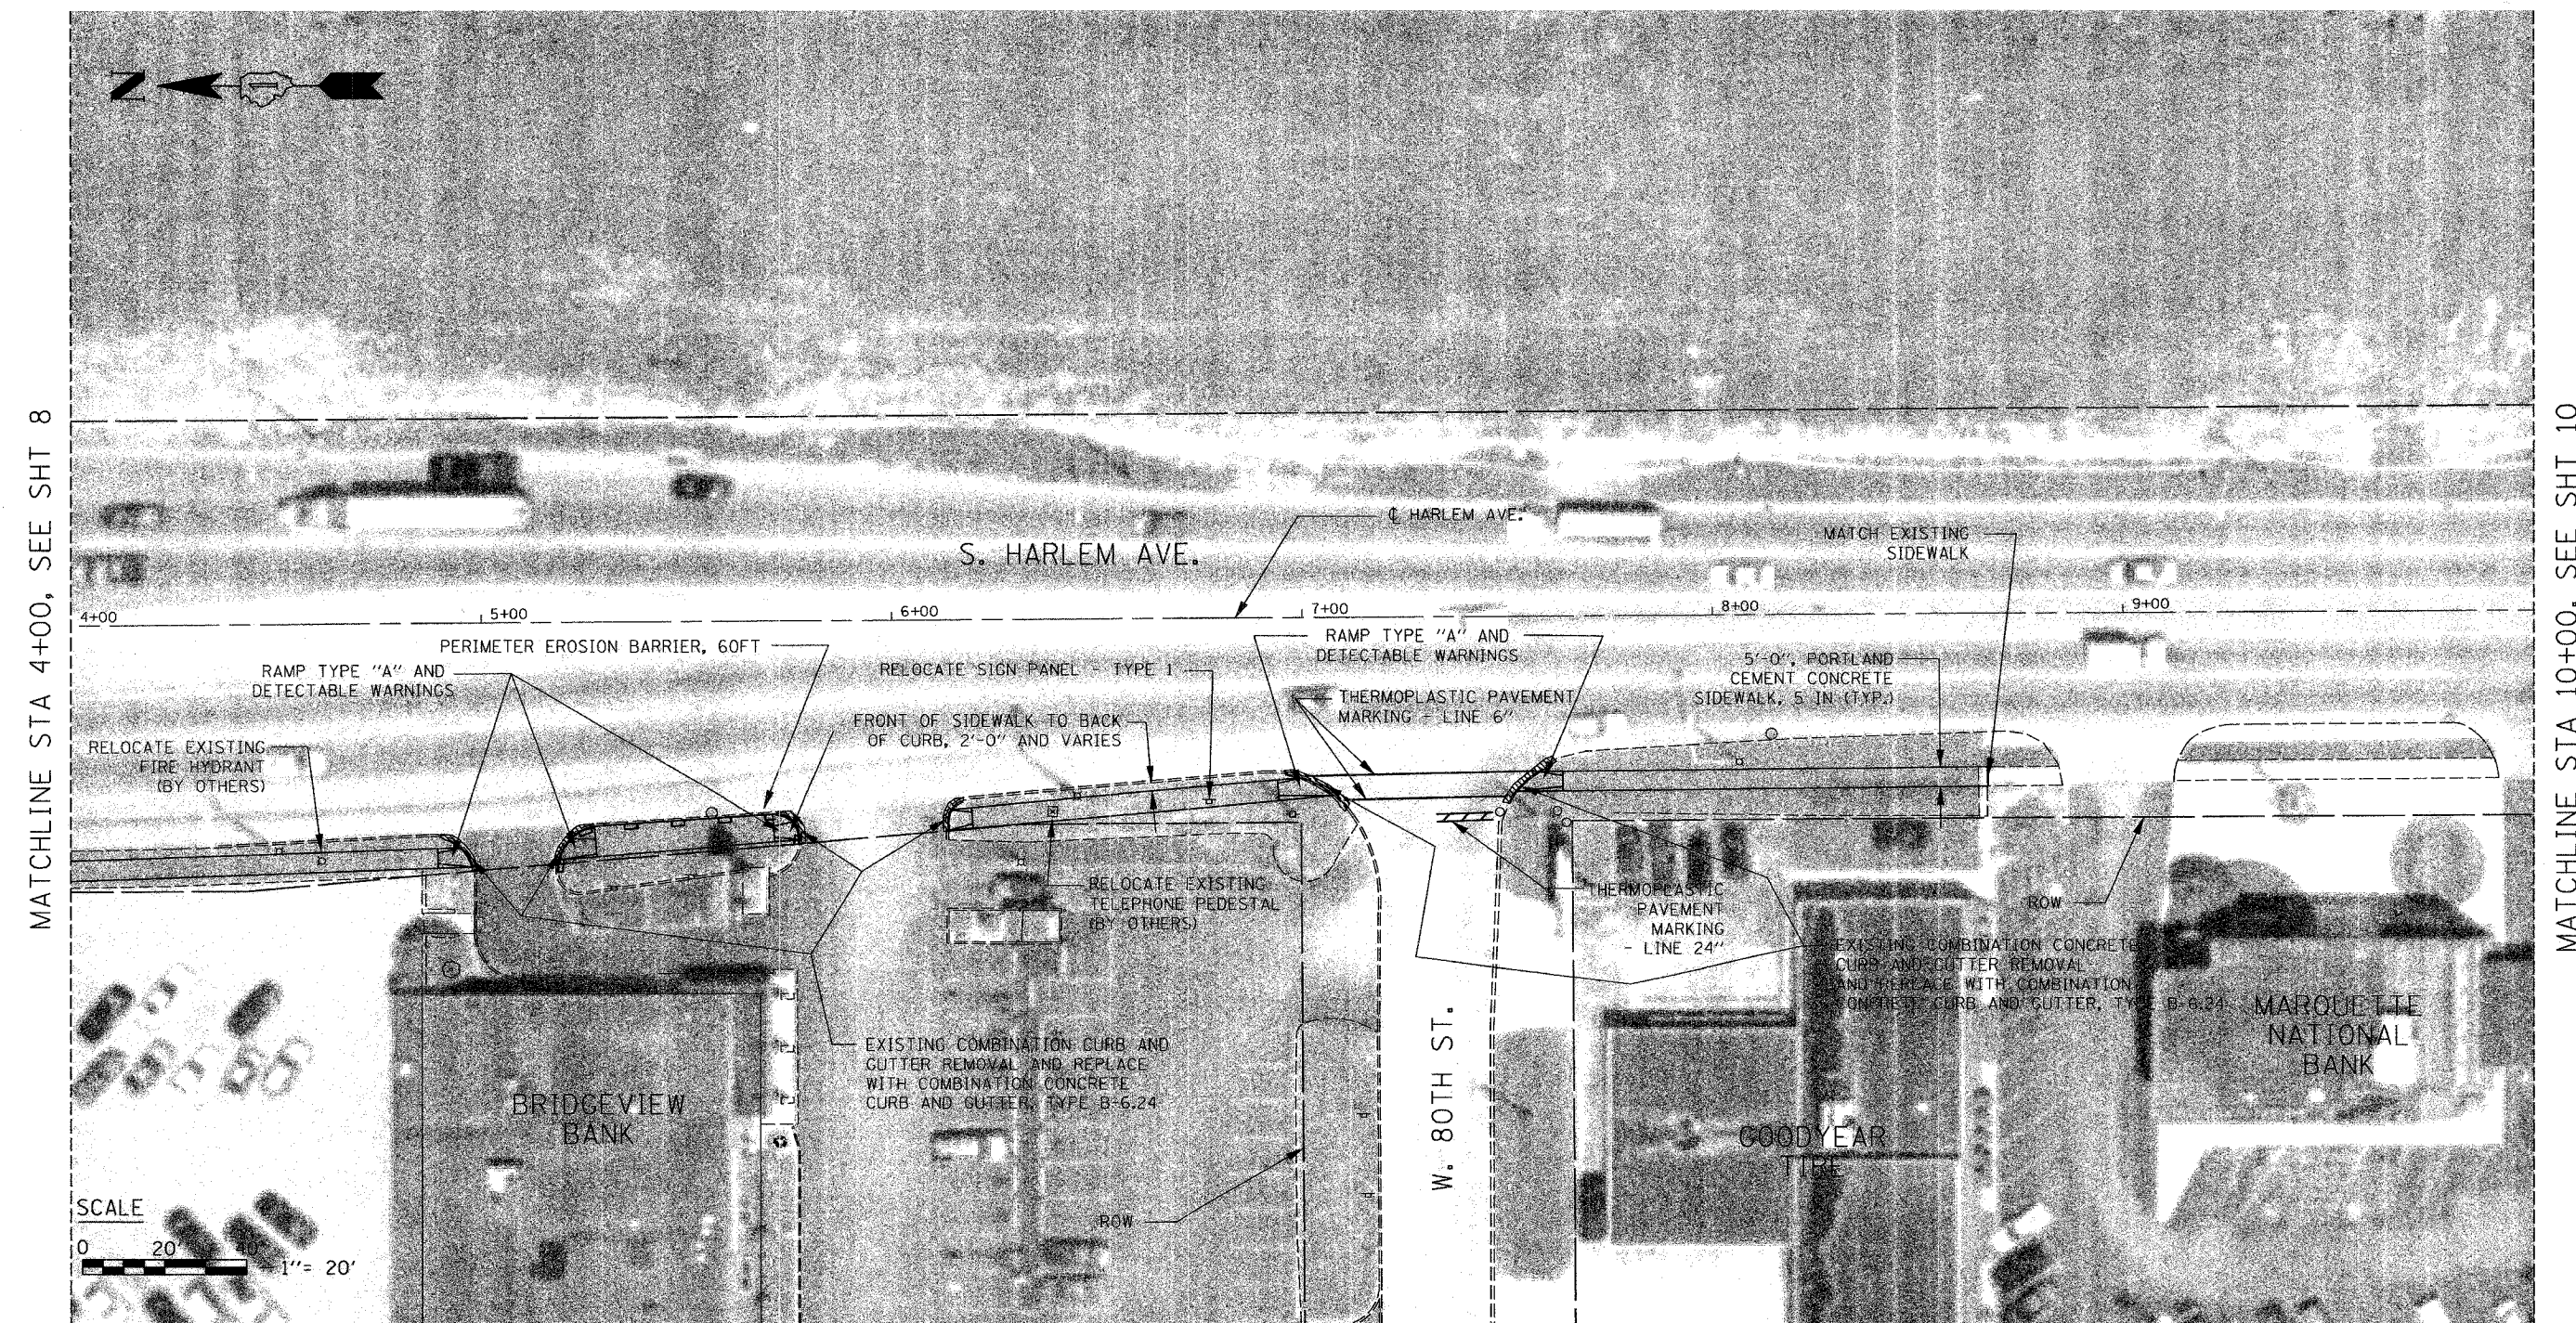

LEGEND

 -- CURB REMOVAL, COMBINATION CURB AND GUTTER REMOVAL, OR SIDEWALK REMOVAL

Globetrotters®
Engineering Corporation
ENGINEERS ARCHITECTS
300 South Wacker Drive
Chicago, Illinois 60606

Village of Bridgeview
Illinois
Steven M. Landek, Mayor

REVISIONS	
NAME	DATE

ILLINOIS DEPARTMENT OF TRANSPORTATION
SIDEWALK IMPROVEMENT
PLAN
STA 4+00.00 TO STA 10+00.00

SCALE: VERT. 1" = 20'
HORIZ. 1" = 20'
DATE: 11 / 17 / 05

DRAWN BY: B.C.
CHECKED BY: C.G.