


F.A. RTE.	SECTION	COUNTY	TOTAL SHEETS	SHEET NO.
IL 43	03-00047-00-SW	COOK	20	10
STA. 10+00.00		TO STA. 16+00.00		
FED. ROAD DIST. NO.	ILLINOIS	FED. AID PROJECT		
CONTRACT NO. 83830				

MATCHLINE STA 10+00, SEE SHT 9

MATCHLINE STA 16+00, SEE SHT 11

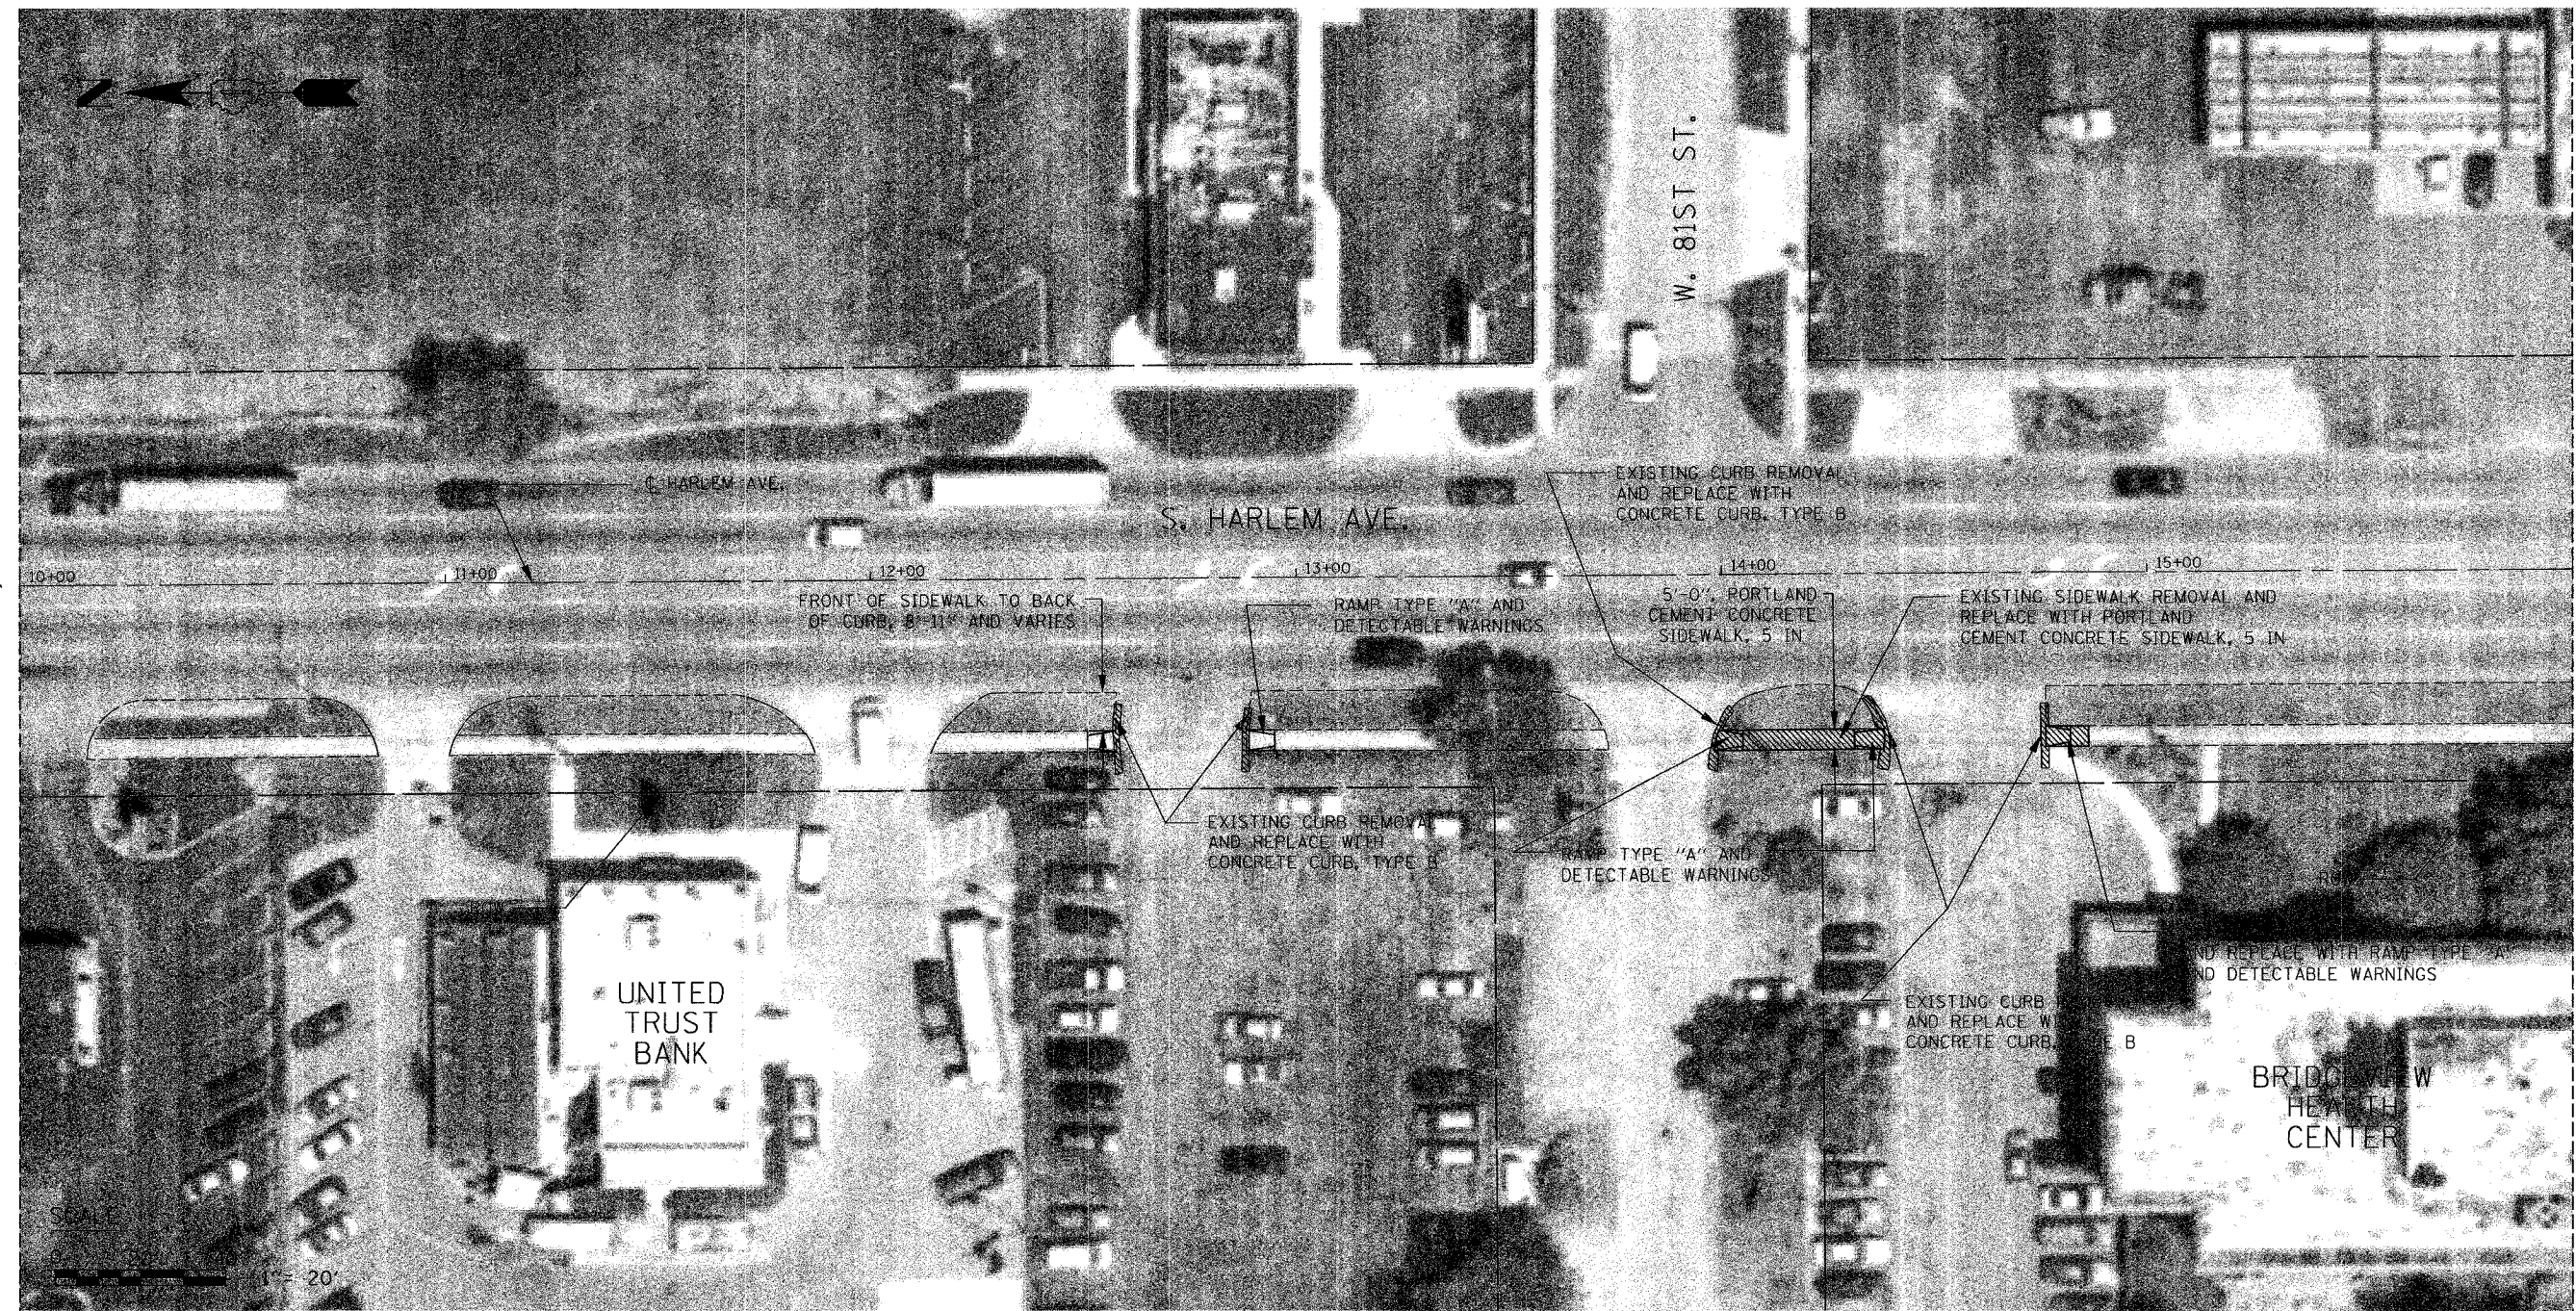

**LEGEND**

-- CURB REMOVAL, COMBINATION CURB AND GUTTER REMOVAL, OR SIDEWALK REMOVAL

**Globetrotters<sup>®</sup>**  
 Engineering Corporation  
 ENGINEERS ARCHITECTS  
 300 South Wacker Drive  
 Chicago, Illinois 60606



**Village of Bridgeview**  
 Illinois  
 Steven M. Landek, Mayor

REVISIONS	
NAME	DATE

ILLINOIS DEPARTMENT OF TRANSPORTATION  
 SIDEWALK IMPROVEMENT  
 PLAN  
 STA 10+00.00 TO STA 16+00.00

SCALE: VERT. 1" = 20'  
 HORIZ. 1" = 20'  
 DATE: 11 / 17 / 05

DRAWN BY: B.C.  
 CHECKED BY: C.G.