



F.A. RTE.	SECTION	COUNTY	TOTAL SHEETS	SHEET NO.
IL 43	03-00047-00-SW	COOK	20	17
STA. 52+00.00		TO STA. 58+00.00		
FED. ROAD DIST. NO.	ILLINOIS	FED. AID PROJECT		
CONTRACT NO. 83830				

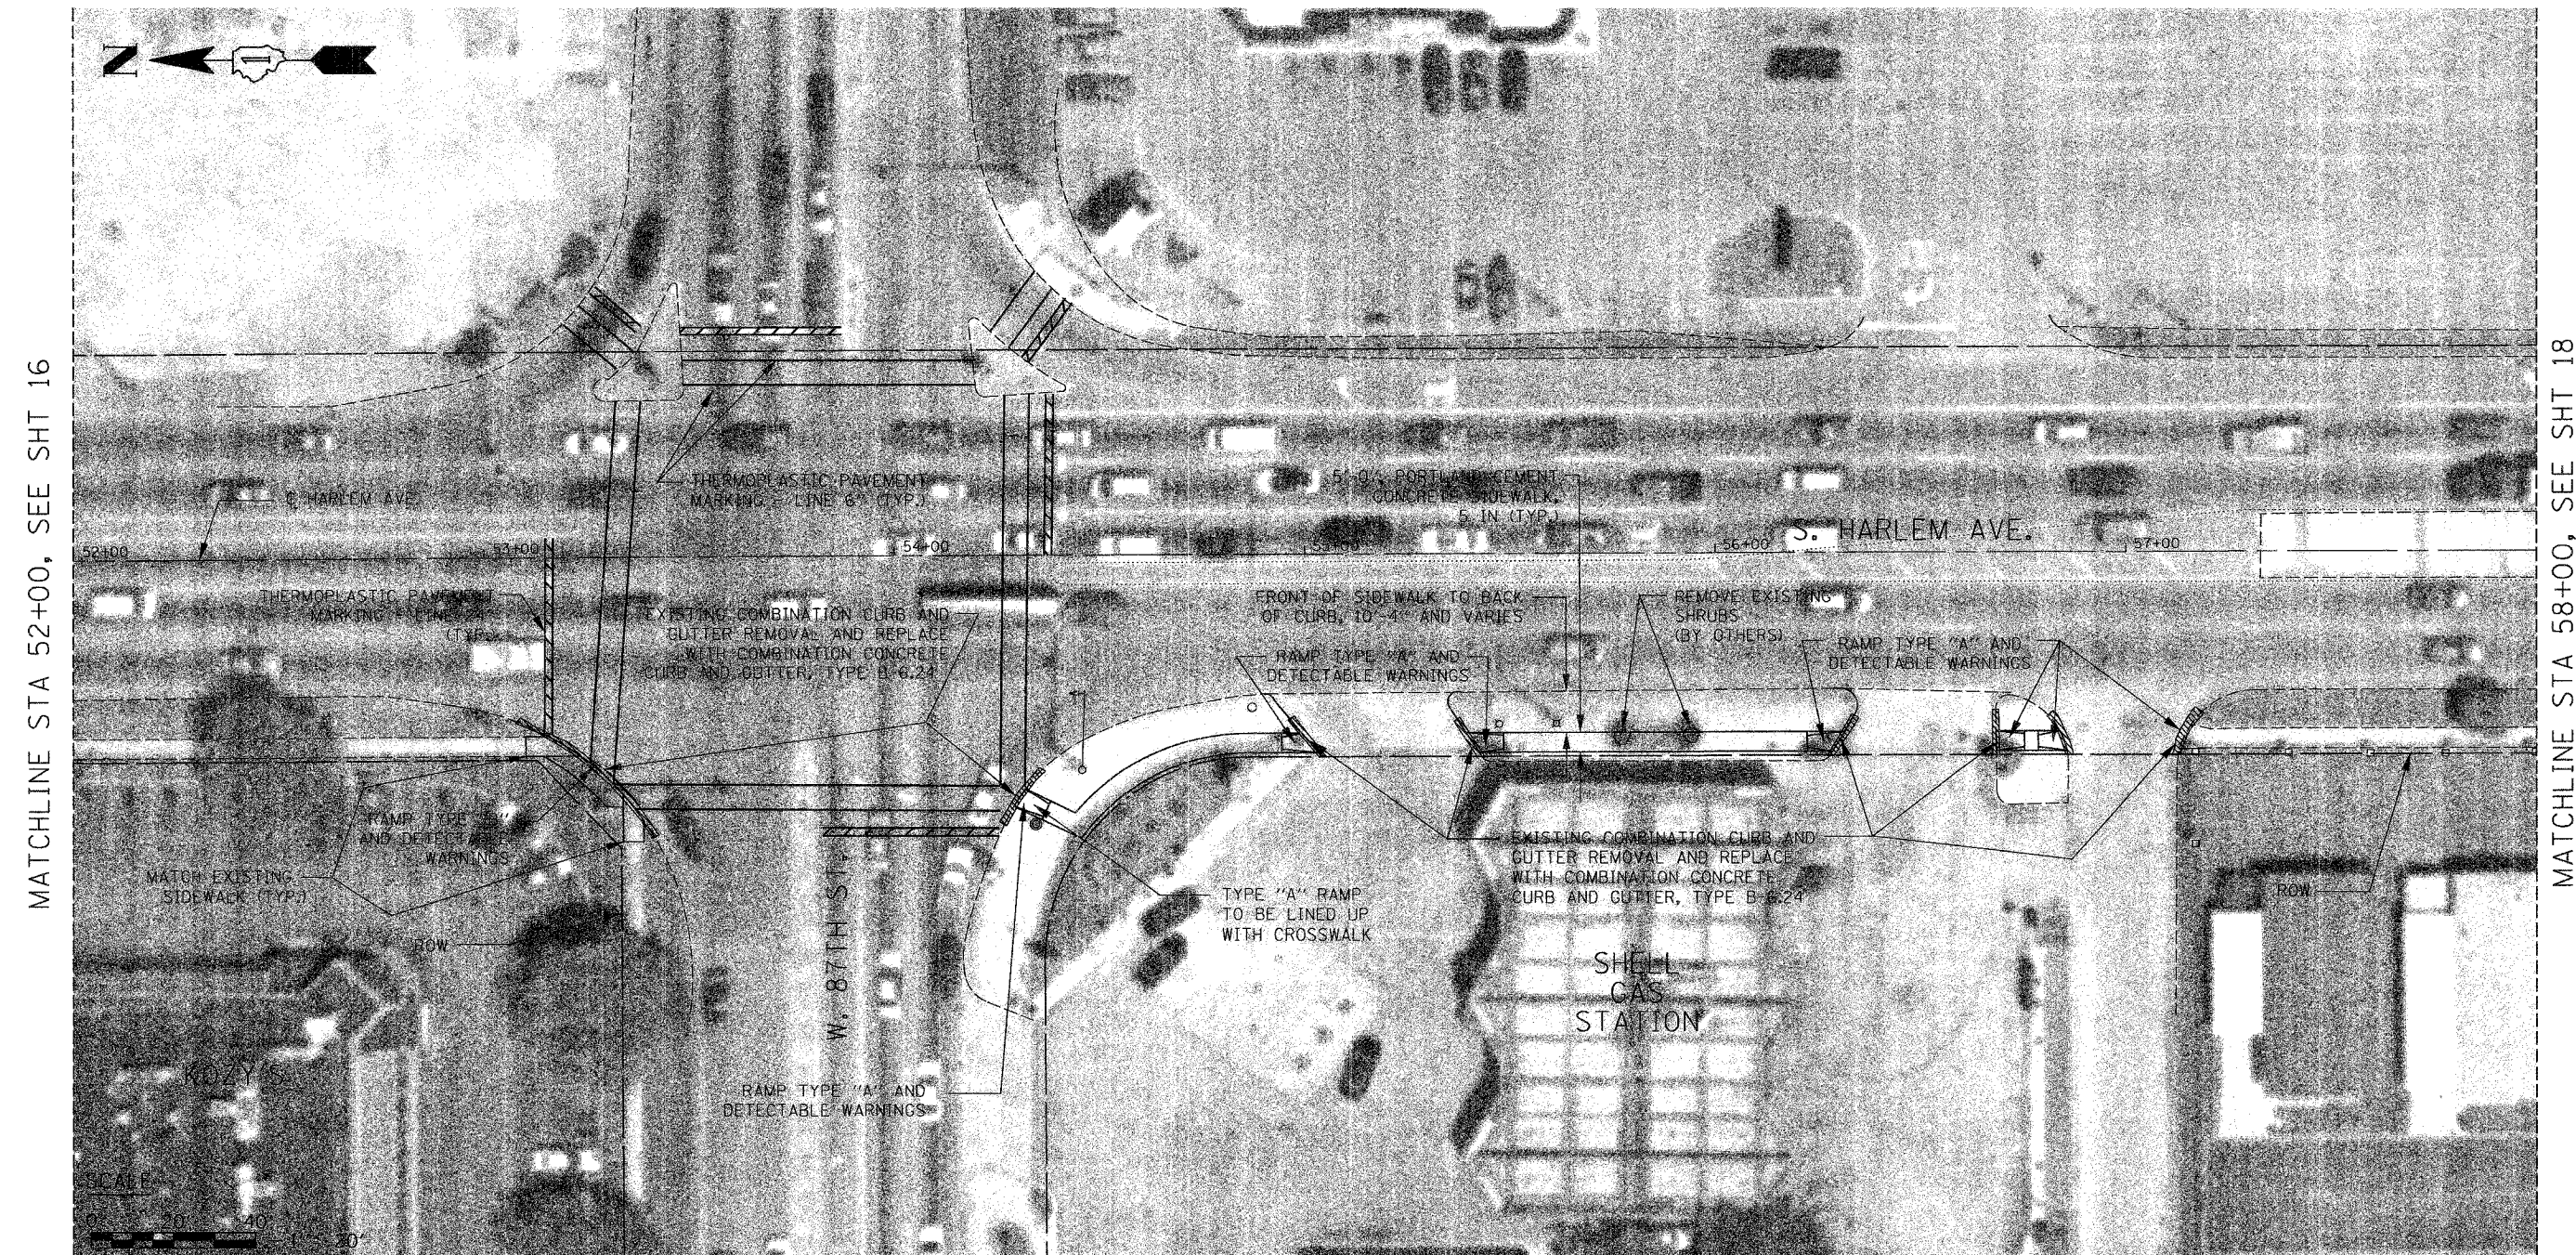

MATCHLINE STA 52+00, SEE SHT 16

MATCHLINE STA 58+00, SEE SHT 18

LEGEND

	-- CURB REMOVAL, COMBINATION CURB AND GUTTER REMOVAL, OR SIDEWALK REMOVAL
---	---

Globetrotters[®]
 Engineering Corporation
 ENGINEERS ARCHITECTS
 300 South Wacker Drive
 Chicago, Illinois 60606

Village of Bridgeview
 Illinois
 Steven M. Landek, Mayor

REVISIONS	
NAME	DATE

ILLINOIS DEPARTMENT OF TRANSPORTATION
 SIDEWALK IMPROVEMENT
 PLAN
 STA 52+00.00 TO STA 58+00.00

VERT. 1" = 20'
 SCALE: HORIZ. 1" = 20'
 DATE: 11 / 17 / 05

DRAWN BY: B.C.
 CHECKED BY: C.G.