



F.A. RTE.	SECTION	COUNTY	TOTAL SHEETS	SHEET NO.
IL 43	03-00047-00-SW	COOK	20	20
STA. 70+00.00		TO STA. 73+55.93		
FED. ROAD DIST. NO.	ILLINOIS	FED. AID PROJECT		
CONTRACT NO. 83830				

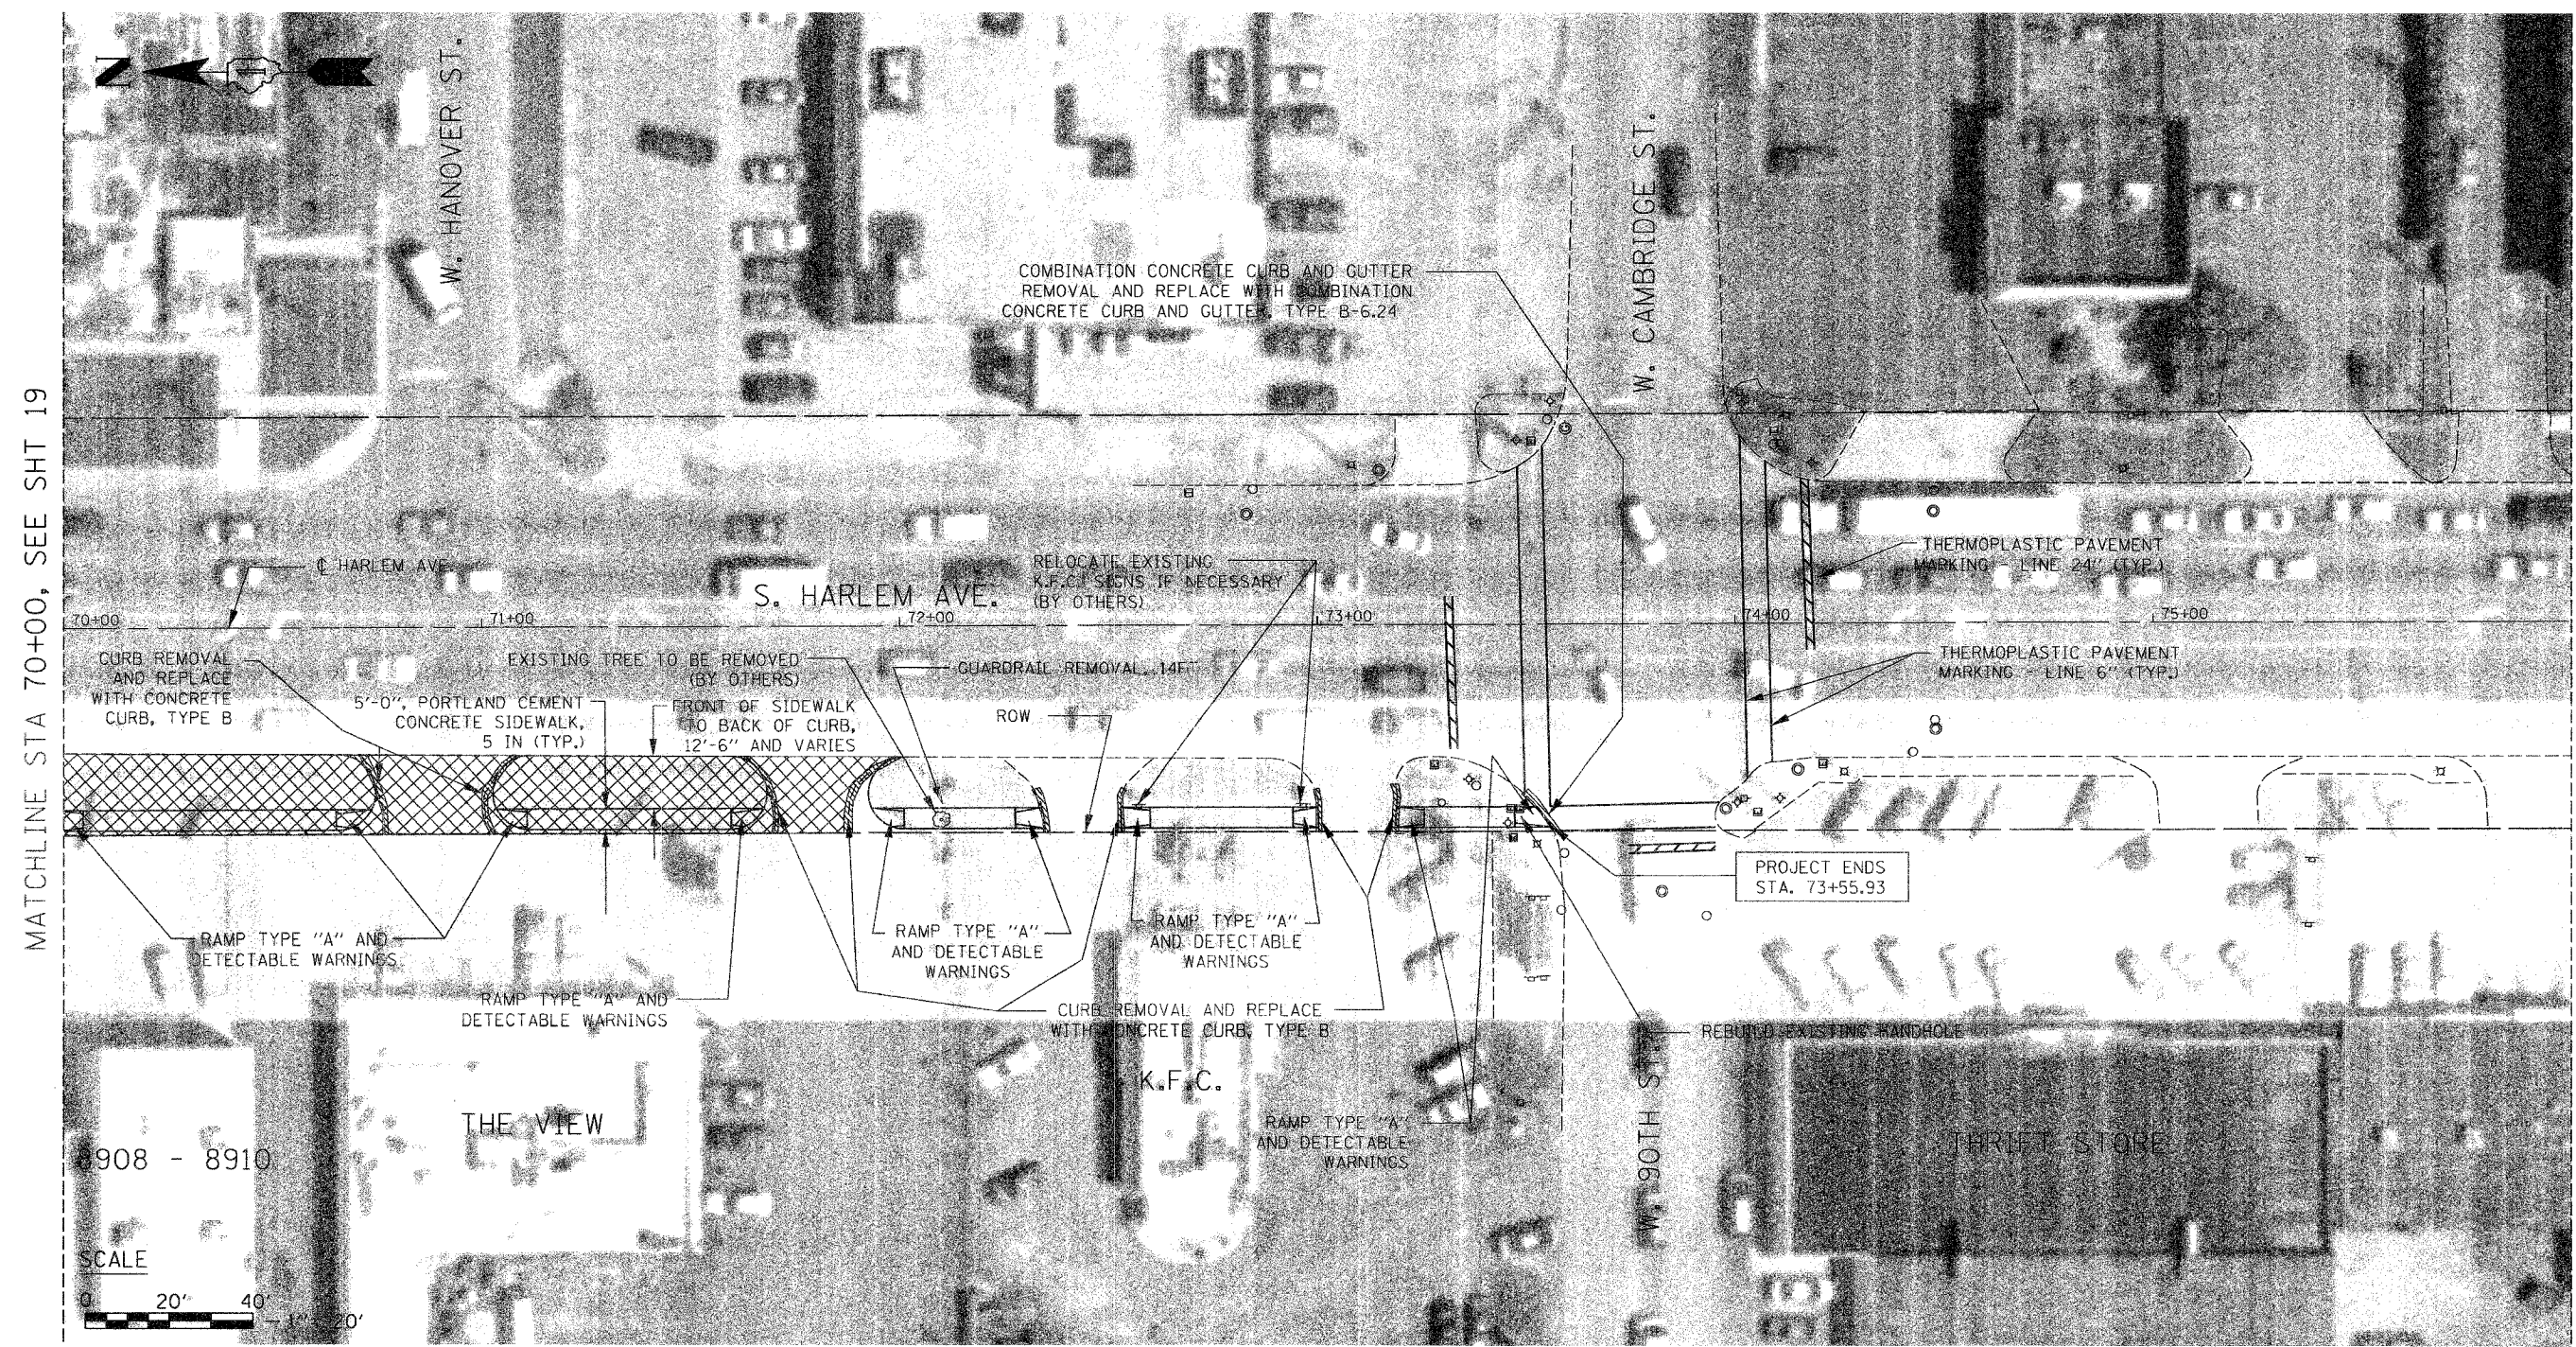

MATCHLINE STA 70+00, SEE SHT 19

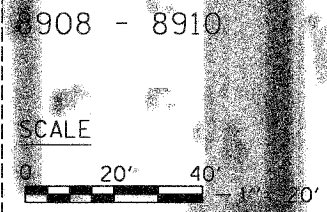

**NOTES**

1. ALL PROPOSED DRIVEWAY CONCRETE CURB, TYPE B RADII TO BE HALF THE DISTANCE FROM BACK OF HARLEM AVE. EXISTING CURB TO BACK OF PROPOSED PORTLAND CEMENT CONCRETE SIDEWALK, 5 IN

**LEGEND**

- PROPOSED BITUMINOUS CONCRETE PAVEMENT REMOVAL (FULL-DEPTH) (SAW CUTS INCIDENTAL)
- CURB REMOVAL, COMBINATION CURB AND GUTTER REMOVAL, OR SIDEWALK REMOVAL

**Globetrotters<sup>®</sup>**  
 Engineering Corporation  
 ENGINEERS ARCHITECTS  
 300 South Wacker Drive  
 Chicago, Illinois 60606

**Village of Bridgeview**  
 Illinois  
 Steven M. Landek, Mayor

REVISIONS	
NAME	DATE

ILLINOIS DEPARTMENT OF TRANSPORTATION  
 SIDEWALK IMPROVEMENT  
 PLAN  
 STA 70+00.00 TO STA 73+55.93

VERT. 1" = 20'  
 SCALE: HORIZ. 1" = 20'  
 DATE: 11 / 17 / 05

DRAWN BY: B.C.  
 CHECKED BY: C.G.