


FINAL SURVEY DATE
 SURVEY PLOTTED BY
 NOTE BOOK NO.
 AREAS CHECKED

ORIGINAL SURVEY DATE
 SURVEY PLOTTED BY
 NOTE BOOK NO.
 AREAS CHECKED

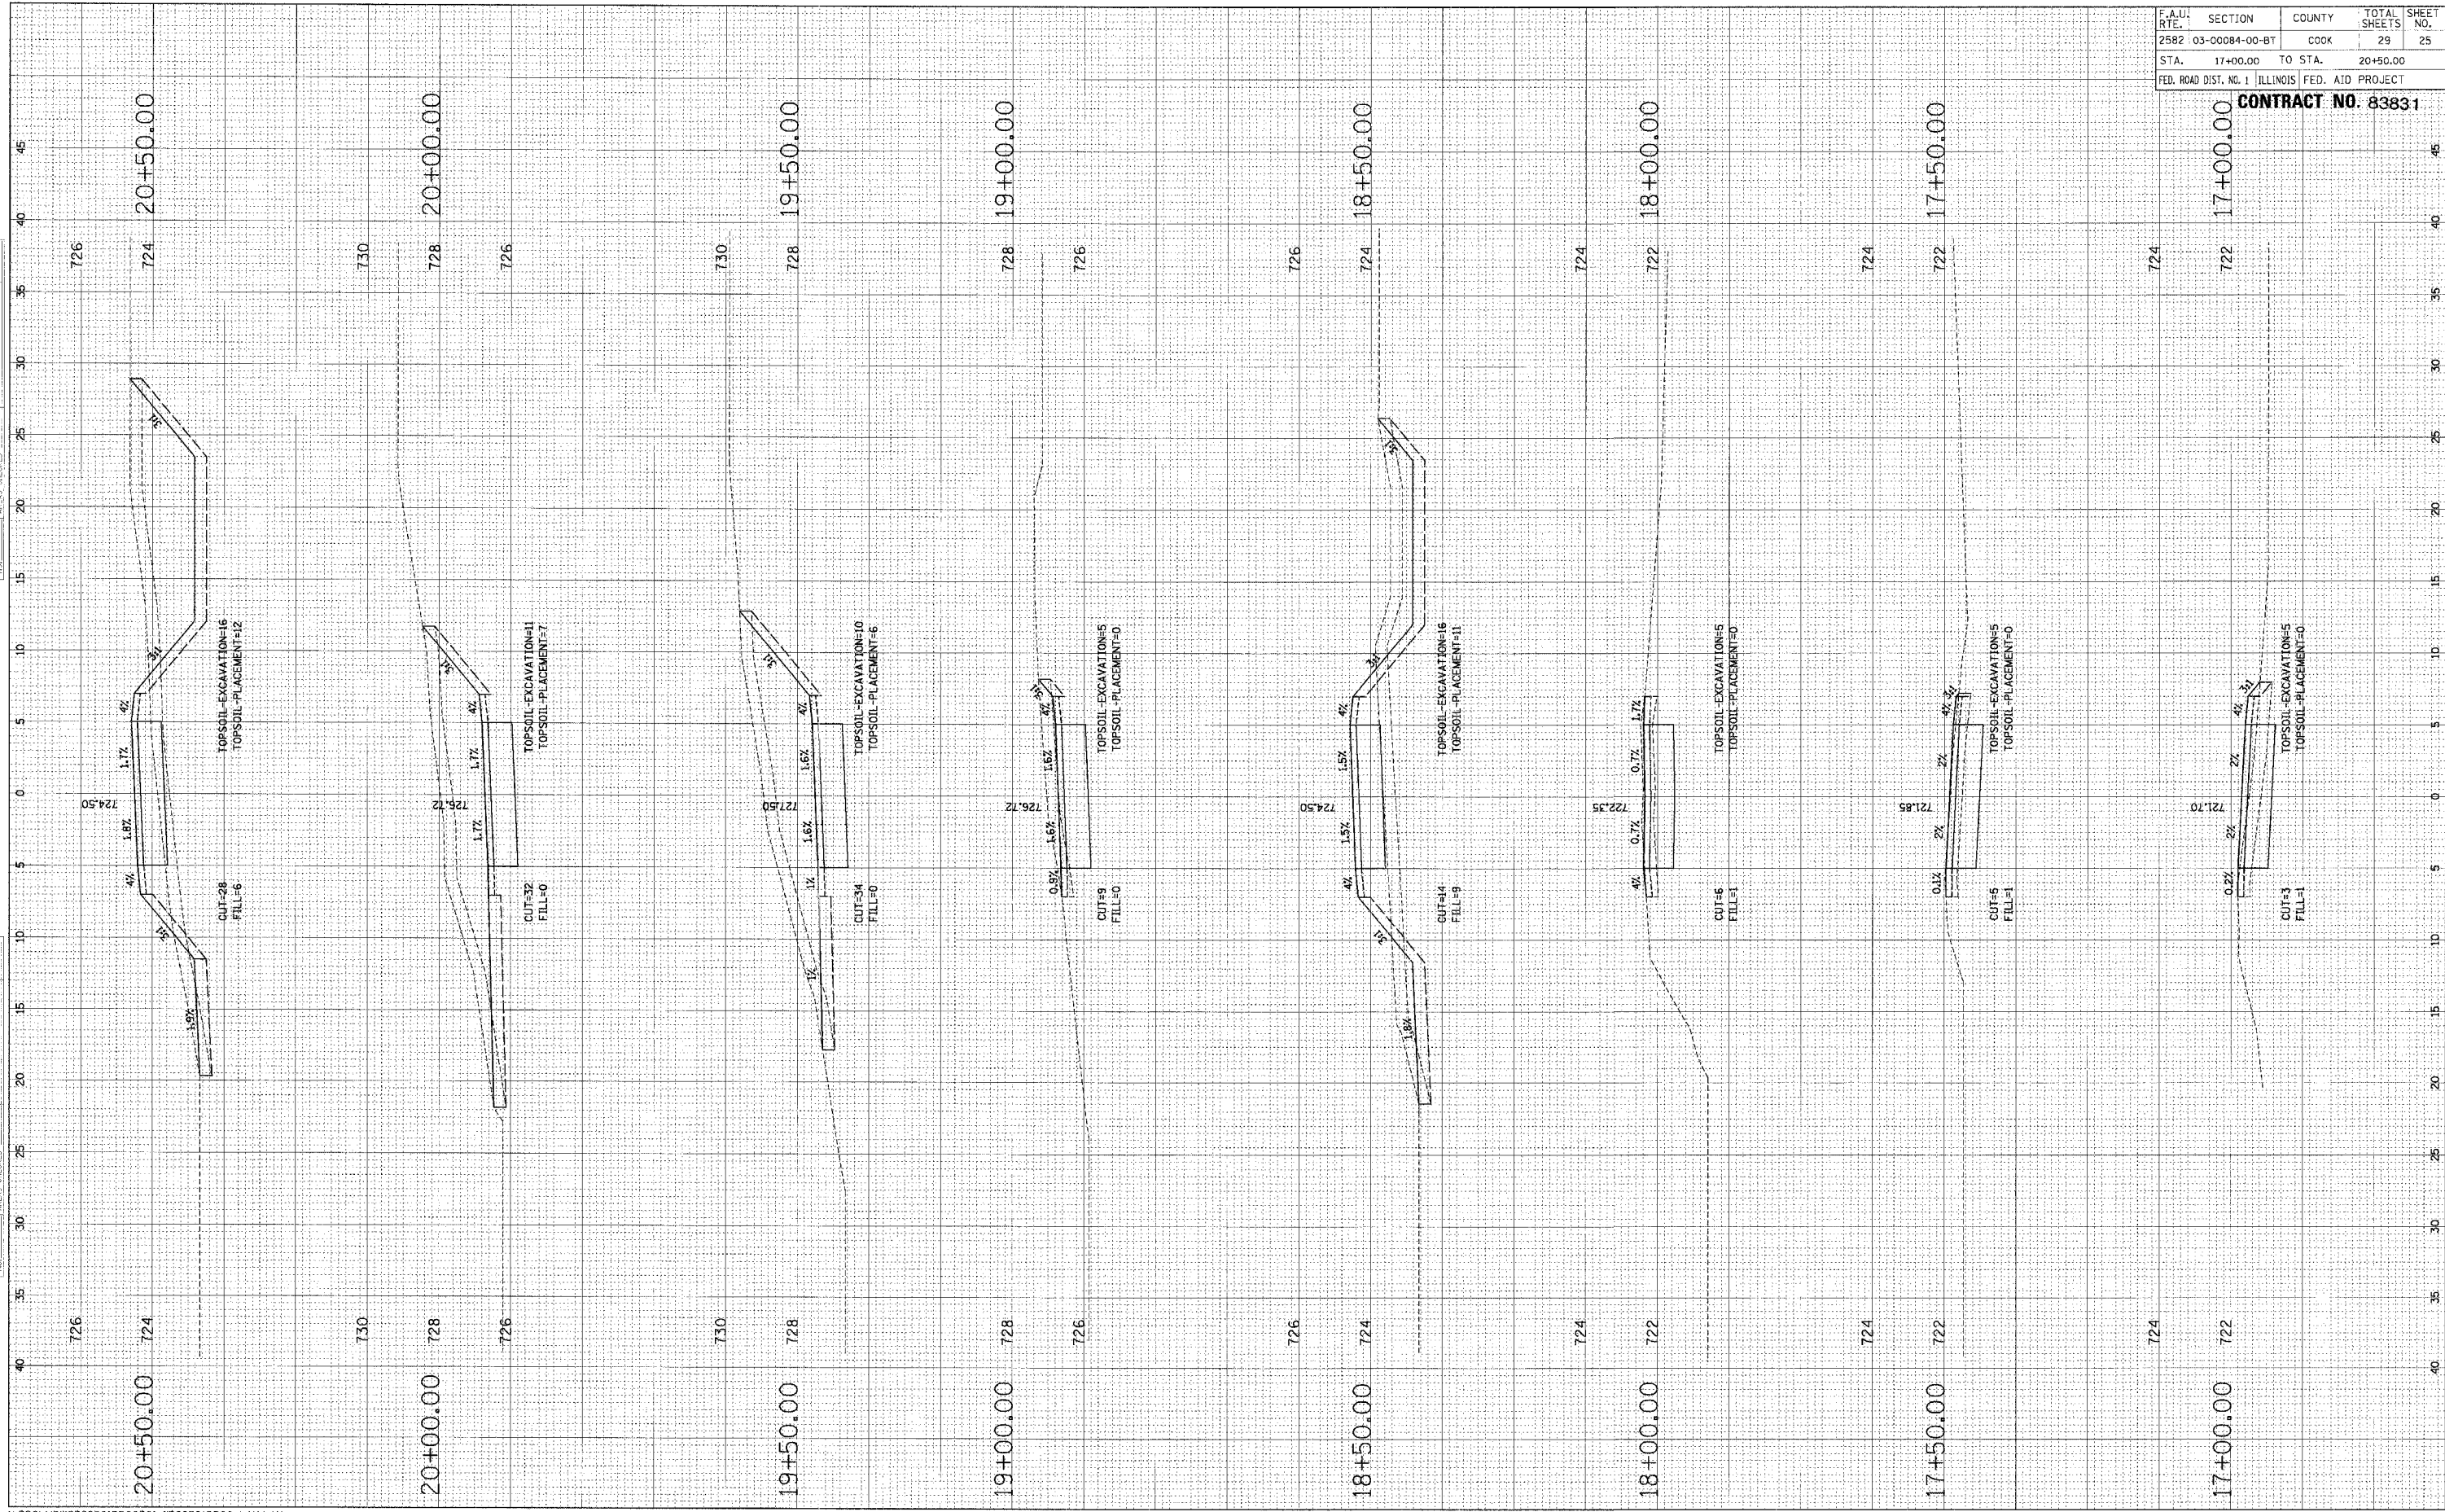

F.A.U. RT.	SECTION	COUNTY	TOTAL SHEETS	SHEET NO.
2582	03-00084-00-BT	COOK	29	25
STA.	17+00.00	TO STA.	20+50.00	
FED. ROAD DIST. NO. 1 ILLINOIS FED. AID PROJECT				
CONTRACT NO. 83831				