


DATE	SECTION	COUNTY	SHEET	SHEET
245	98-20101-00-BR	BUREAU	65	35
FED. ROAD DIST. NO. 7		ILLINOIS	FED. AID PROJECT-BROS-O11627	


STRUCTURAL SHEET 2 OF 25

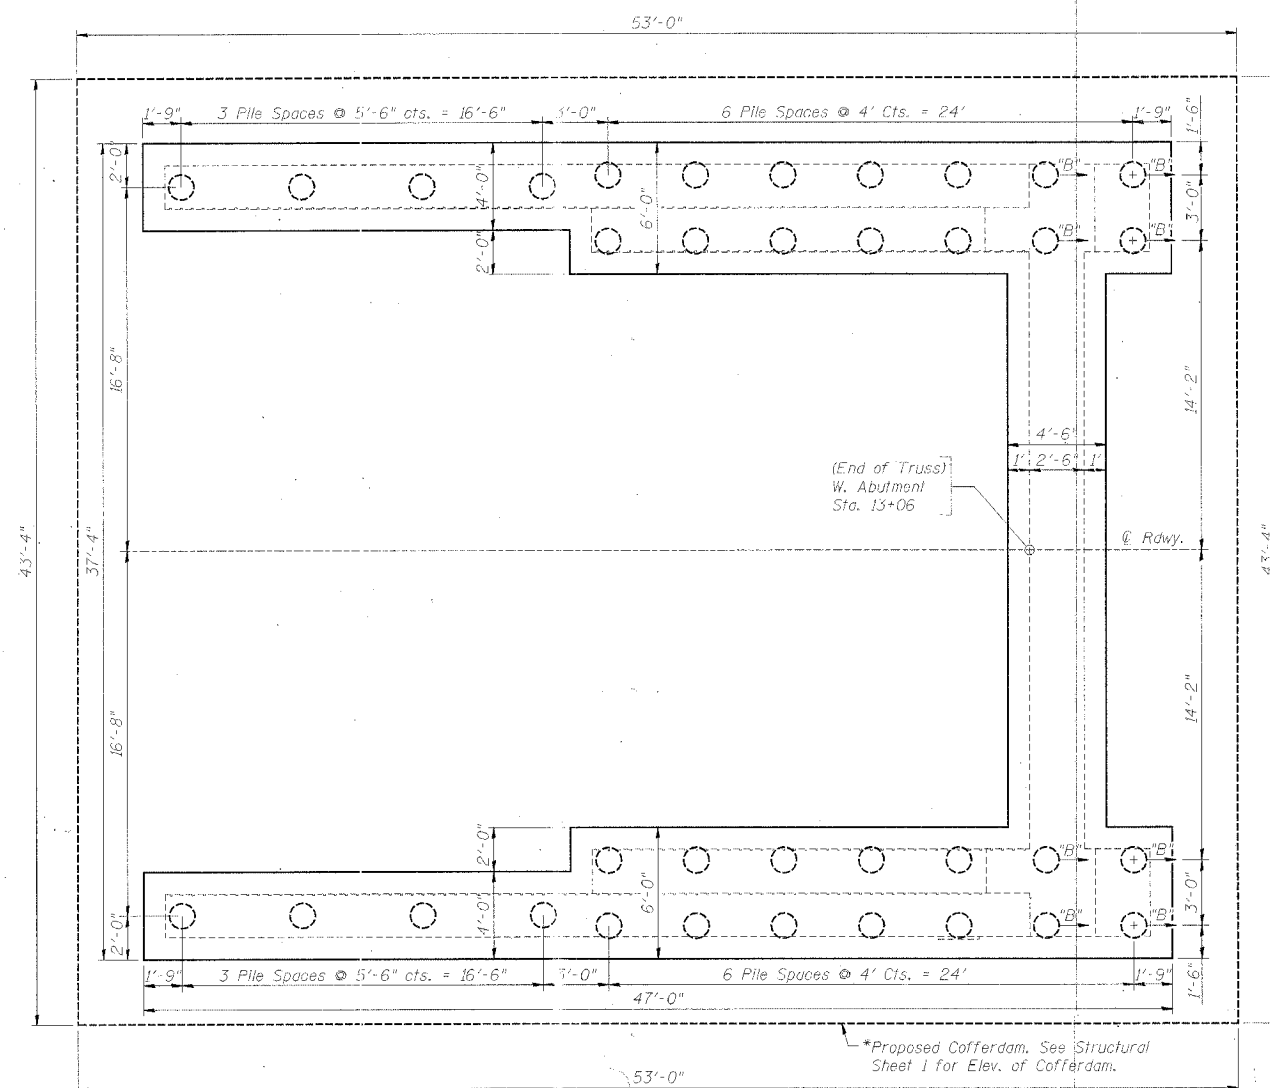

WEST ABUTMENT PLAN

Note: Extend Cofferdam 4'-0" Outside Limits of Proposed Wall.

Piles Denoted with \odot shall be Battered at a 2:12 Slope. See West Abutment Details.

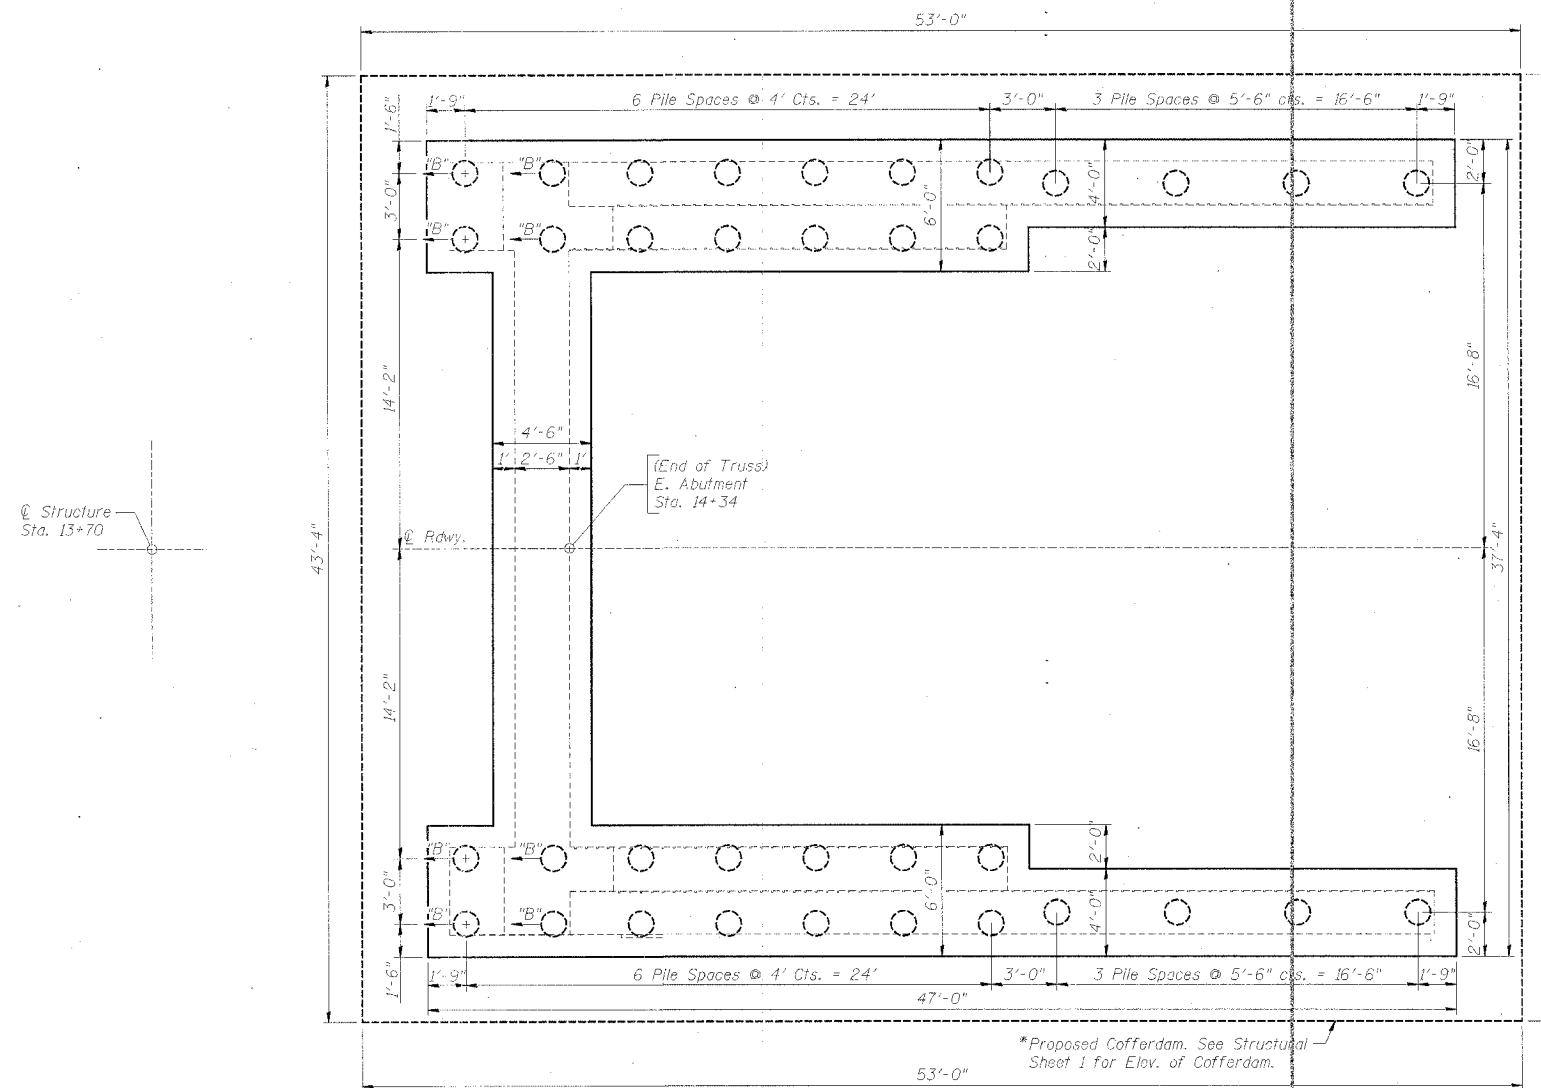

EAST ABUTMENT PLAN

Note: Extend Cofferdam 4'-0" Outside Limits of Proposed Wall.

Piles Denoted with \odot shall be Battered at a 2:12 Slope. See East Abutment Details.

*If the Contractor Chooses to Deviate from the Cofferdam shown on these Plans then the Contractor shall Submit for Approval Drawings and Calculations Sealed by a Licensed Structural Engineer in the State of Illinois. No Additional Compensation will be Allowed.

FOUNDATION LAYOUT
SECTION 98-20101-00-BR
T.R. 245 OVER BIG BUREAU CREEK
STA. 13+70 (S.N. 006-4288)
BUREAU COUNTY
WHA # 1104D04