


FED. ROUTE NO.	SECTION	COUNTY	SHEET NO.	TOTAL SHEETS
6385	*	McLEAN	34	5

FED. RD. DIST. #7 ILLINOIS PROJ. # M-5227 (45)


**SPECIAL SIDE ROAD RETURN DETAIL**  
WHITEOAK ROAD AND DANVERS-YUTON ROAD

\* 03-00182-03-RS  
CONTRACT NO. 87275

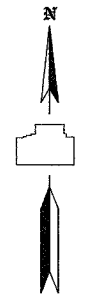

SCALE: 1" = 20'  
ALL DETAILS

**BEGINNING INTERSECTION DETAIL**  
BEGINNING STA: 603+44

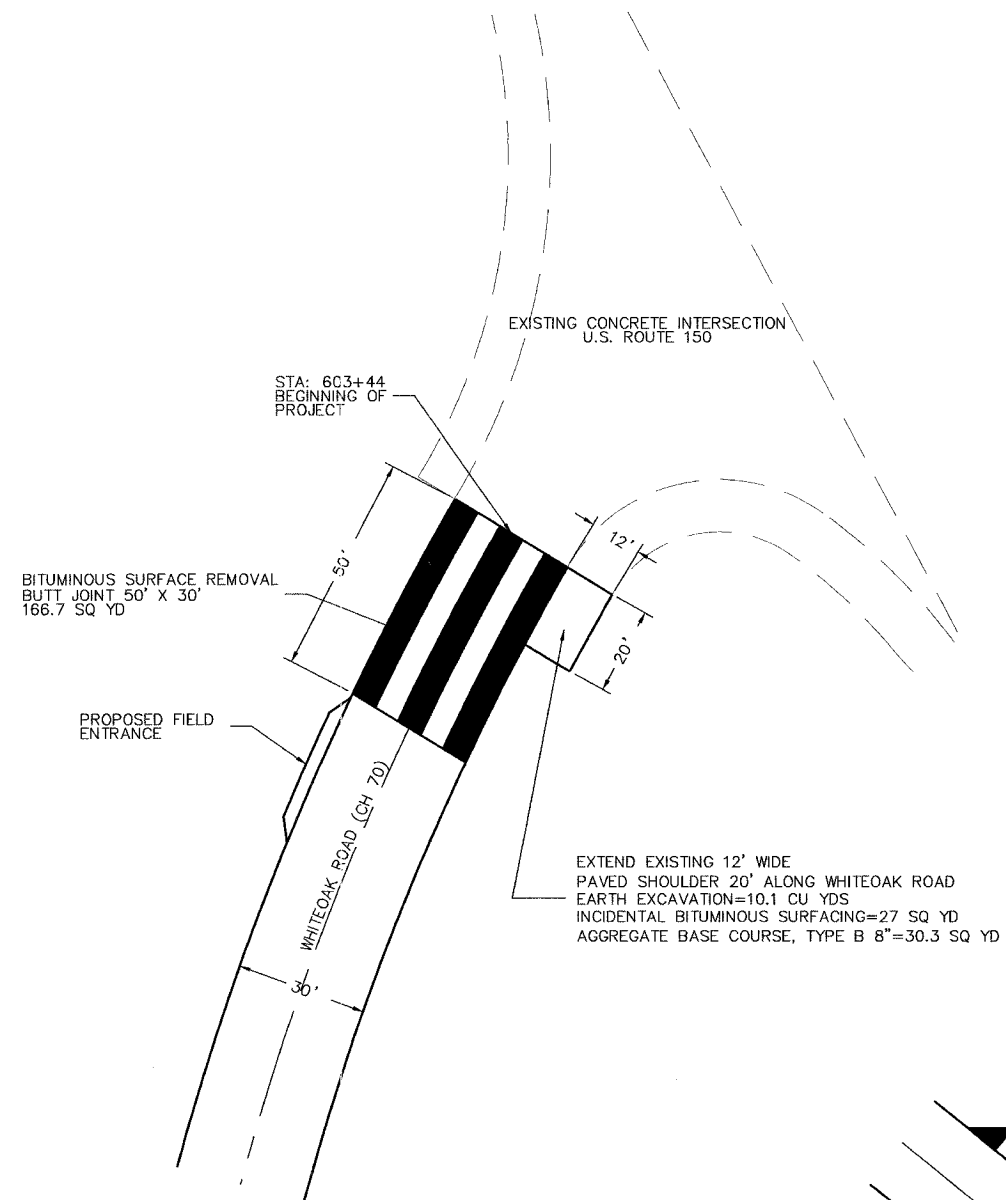

**SPECIAL SIDE ROAD RETURN DETAIL**  
WHITEOAK ROAD AND ROPP ROAD  
STATION: 696+58

