
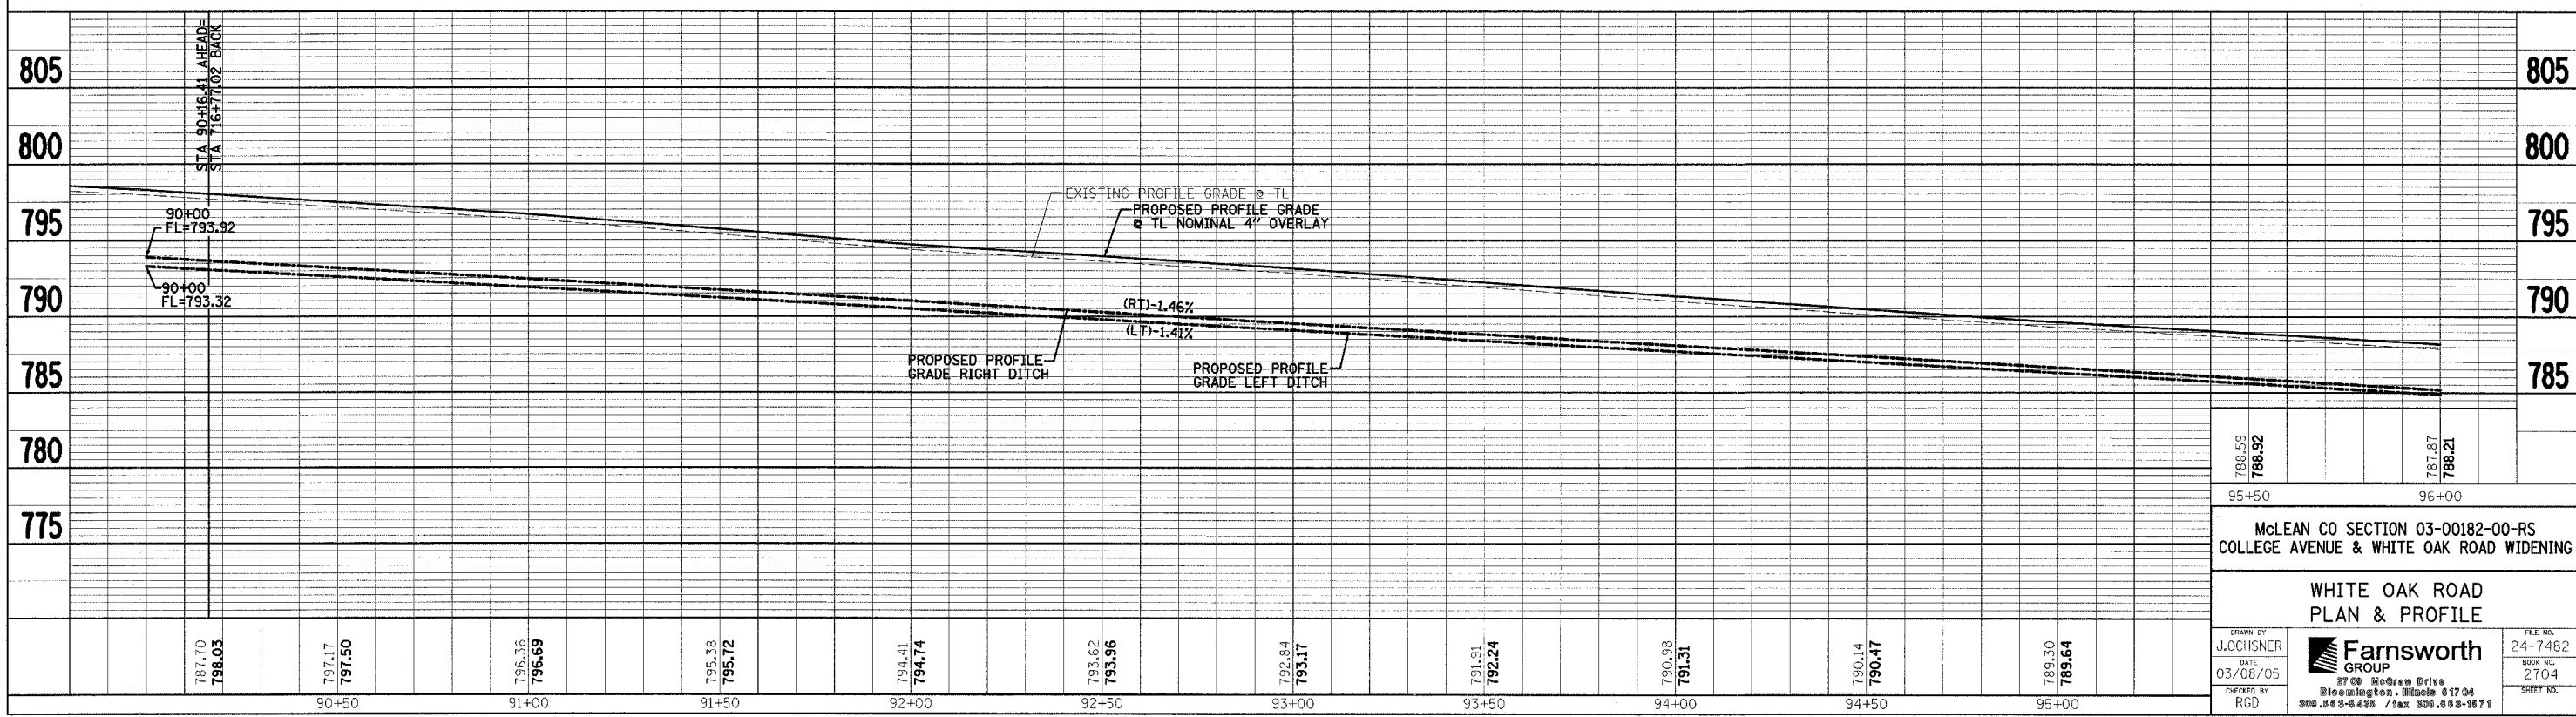


F.A.U. RTE.	SECTION	COUNTY	TOTAL SHEETS	SHEET NO.
*	**	McLEAN	34	15
STA. 90+16.41 TO STA. 96+00				
FED. ROAD DIST. NO. ILLINOIS FED. AID PROJECT				
* 6352 - COLLEGE AVENUE				
* 6385 - WHITE OAK ROAD (C.H. 70)				
** 03-00182-00-RS				

STA 90+16.41 AHEAD=
STA 716+77.02 BACK

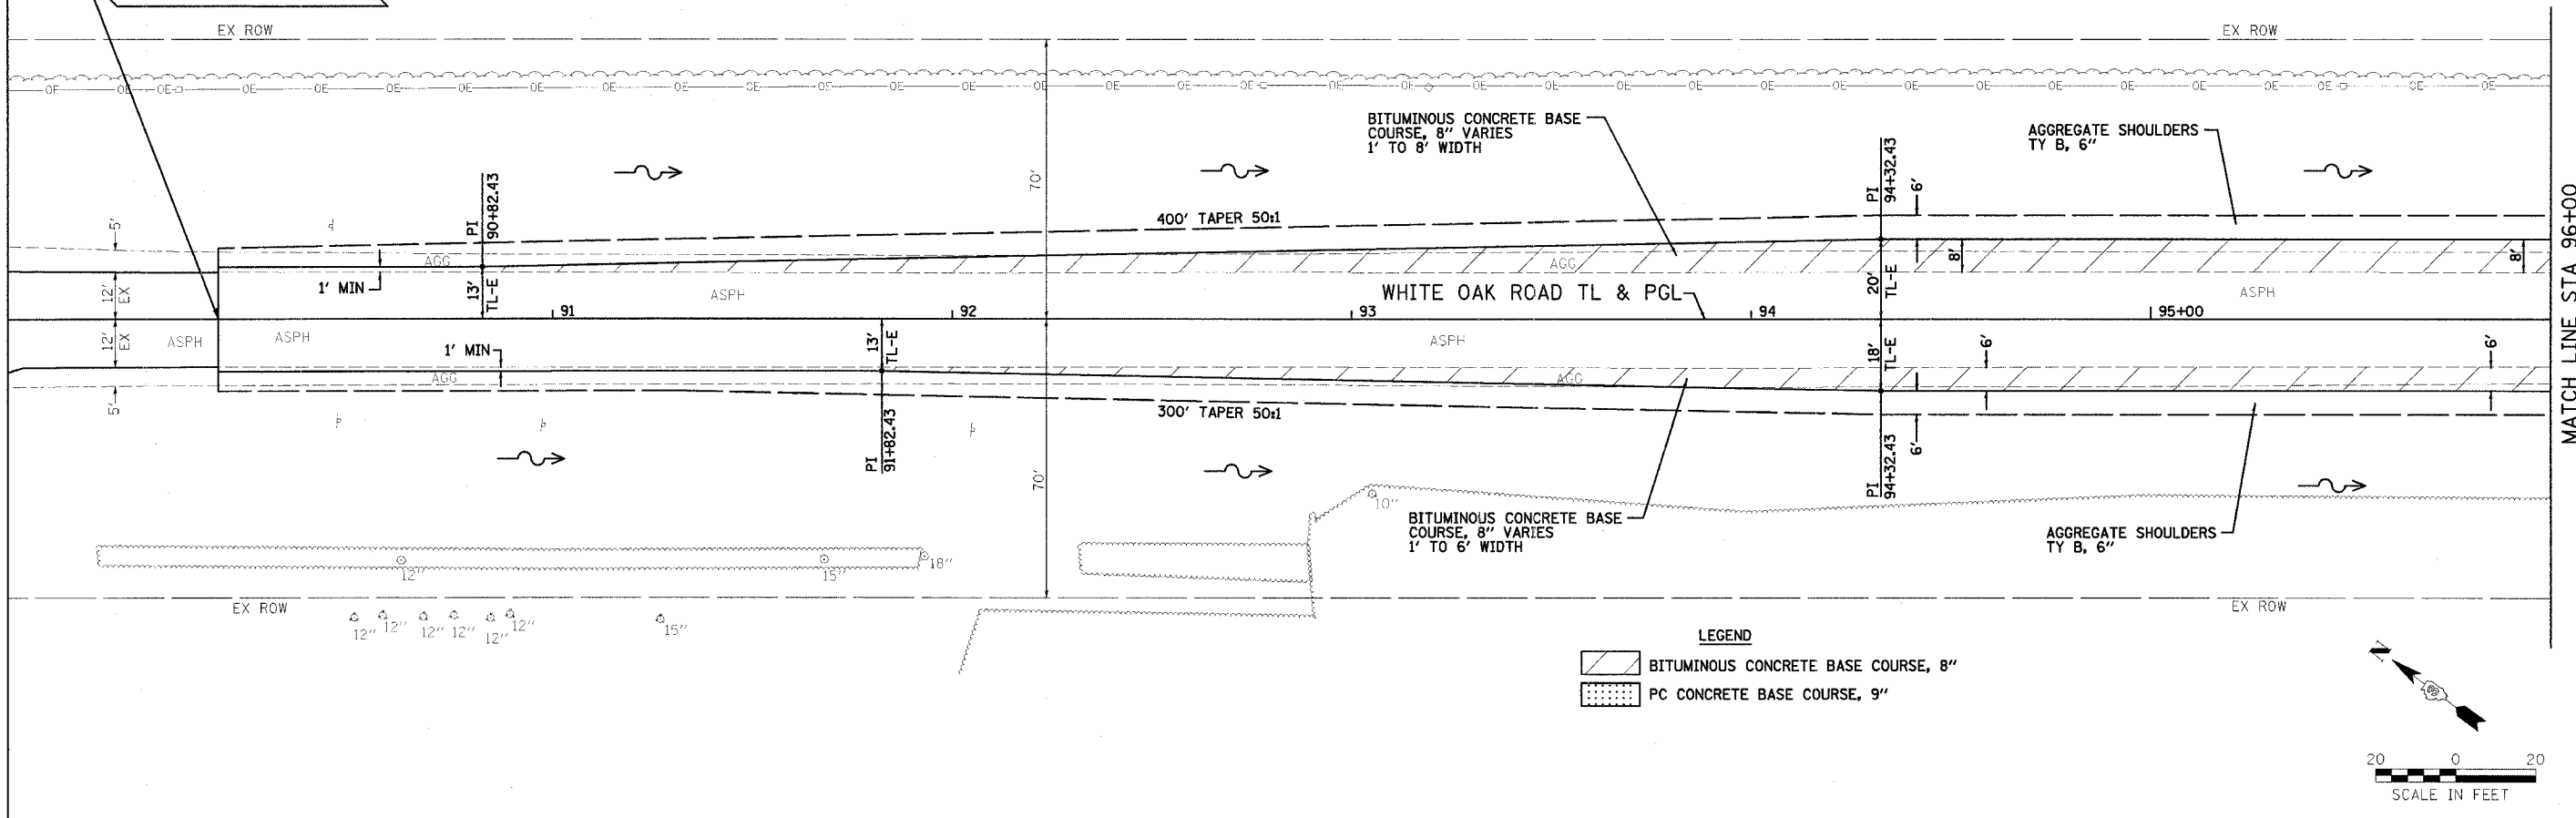

McLEAN CO SECTION 03-00182-00-RS
COLLEGE AVENUE & WHITE OAK ROAD WIDENING

WHITE OAK ROAD
PLAN & PROFILE

DRAWN BY: J. OCHSNER
DATE: 03/08/05
CHECKED BY: RGD

Farnsworth GROUP
2700 Woodrow Drive
Bloomington, Illinois 61704
308.883-8498 / fax 308.883-9871

FILE NO.: 24-7482
BOOK NO.: 2704
SHEET NO.:

REVISED 12/08/05

FILE:
DATE: