


| F.A.U. RTE.         | SECTION | COUNTY                    | TOTAL SHEETS | SHEET NO. |
|---------------------|---------|---------------------------|--------------|-----------|
| *                   | **      | McLEAN                    | 34           | 21        |
| STA.                |         | TO STA.                   |              |           |
| FED. ROAD DIST. NO. |         | ILLINOIS FED. AID PROJECT |              |           |

\* 6352 - COLLEGE AVENUE  
 6385 - WHITE OAK ROAD (C.H. 70)  
 \*\* 03-00182-00-RS

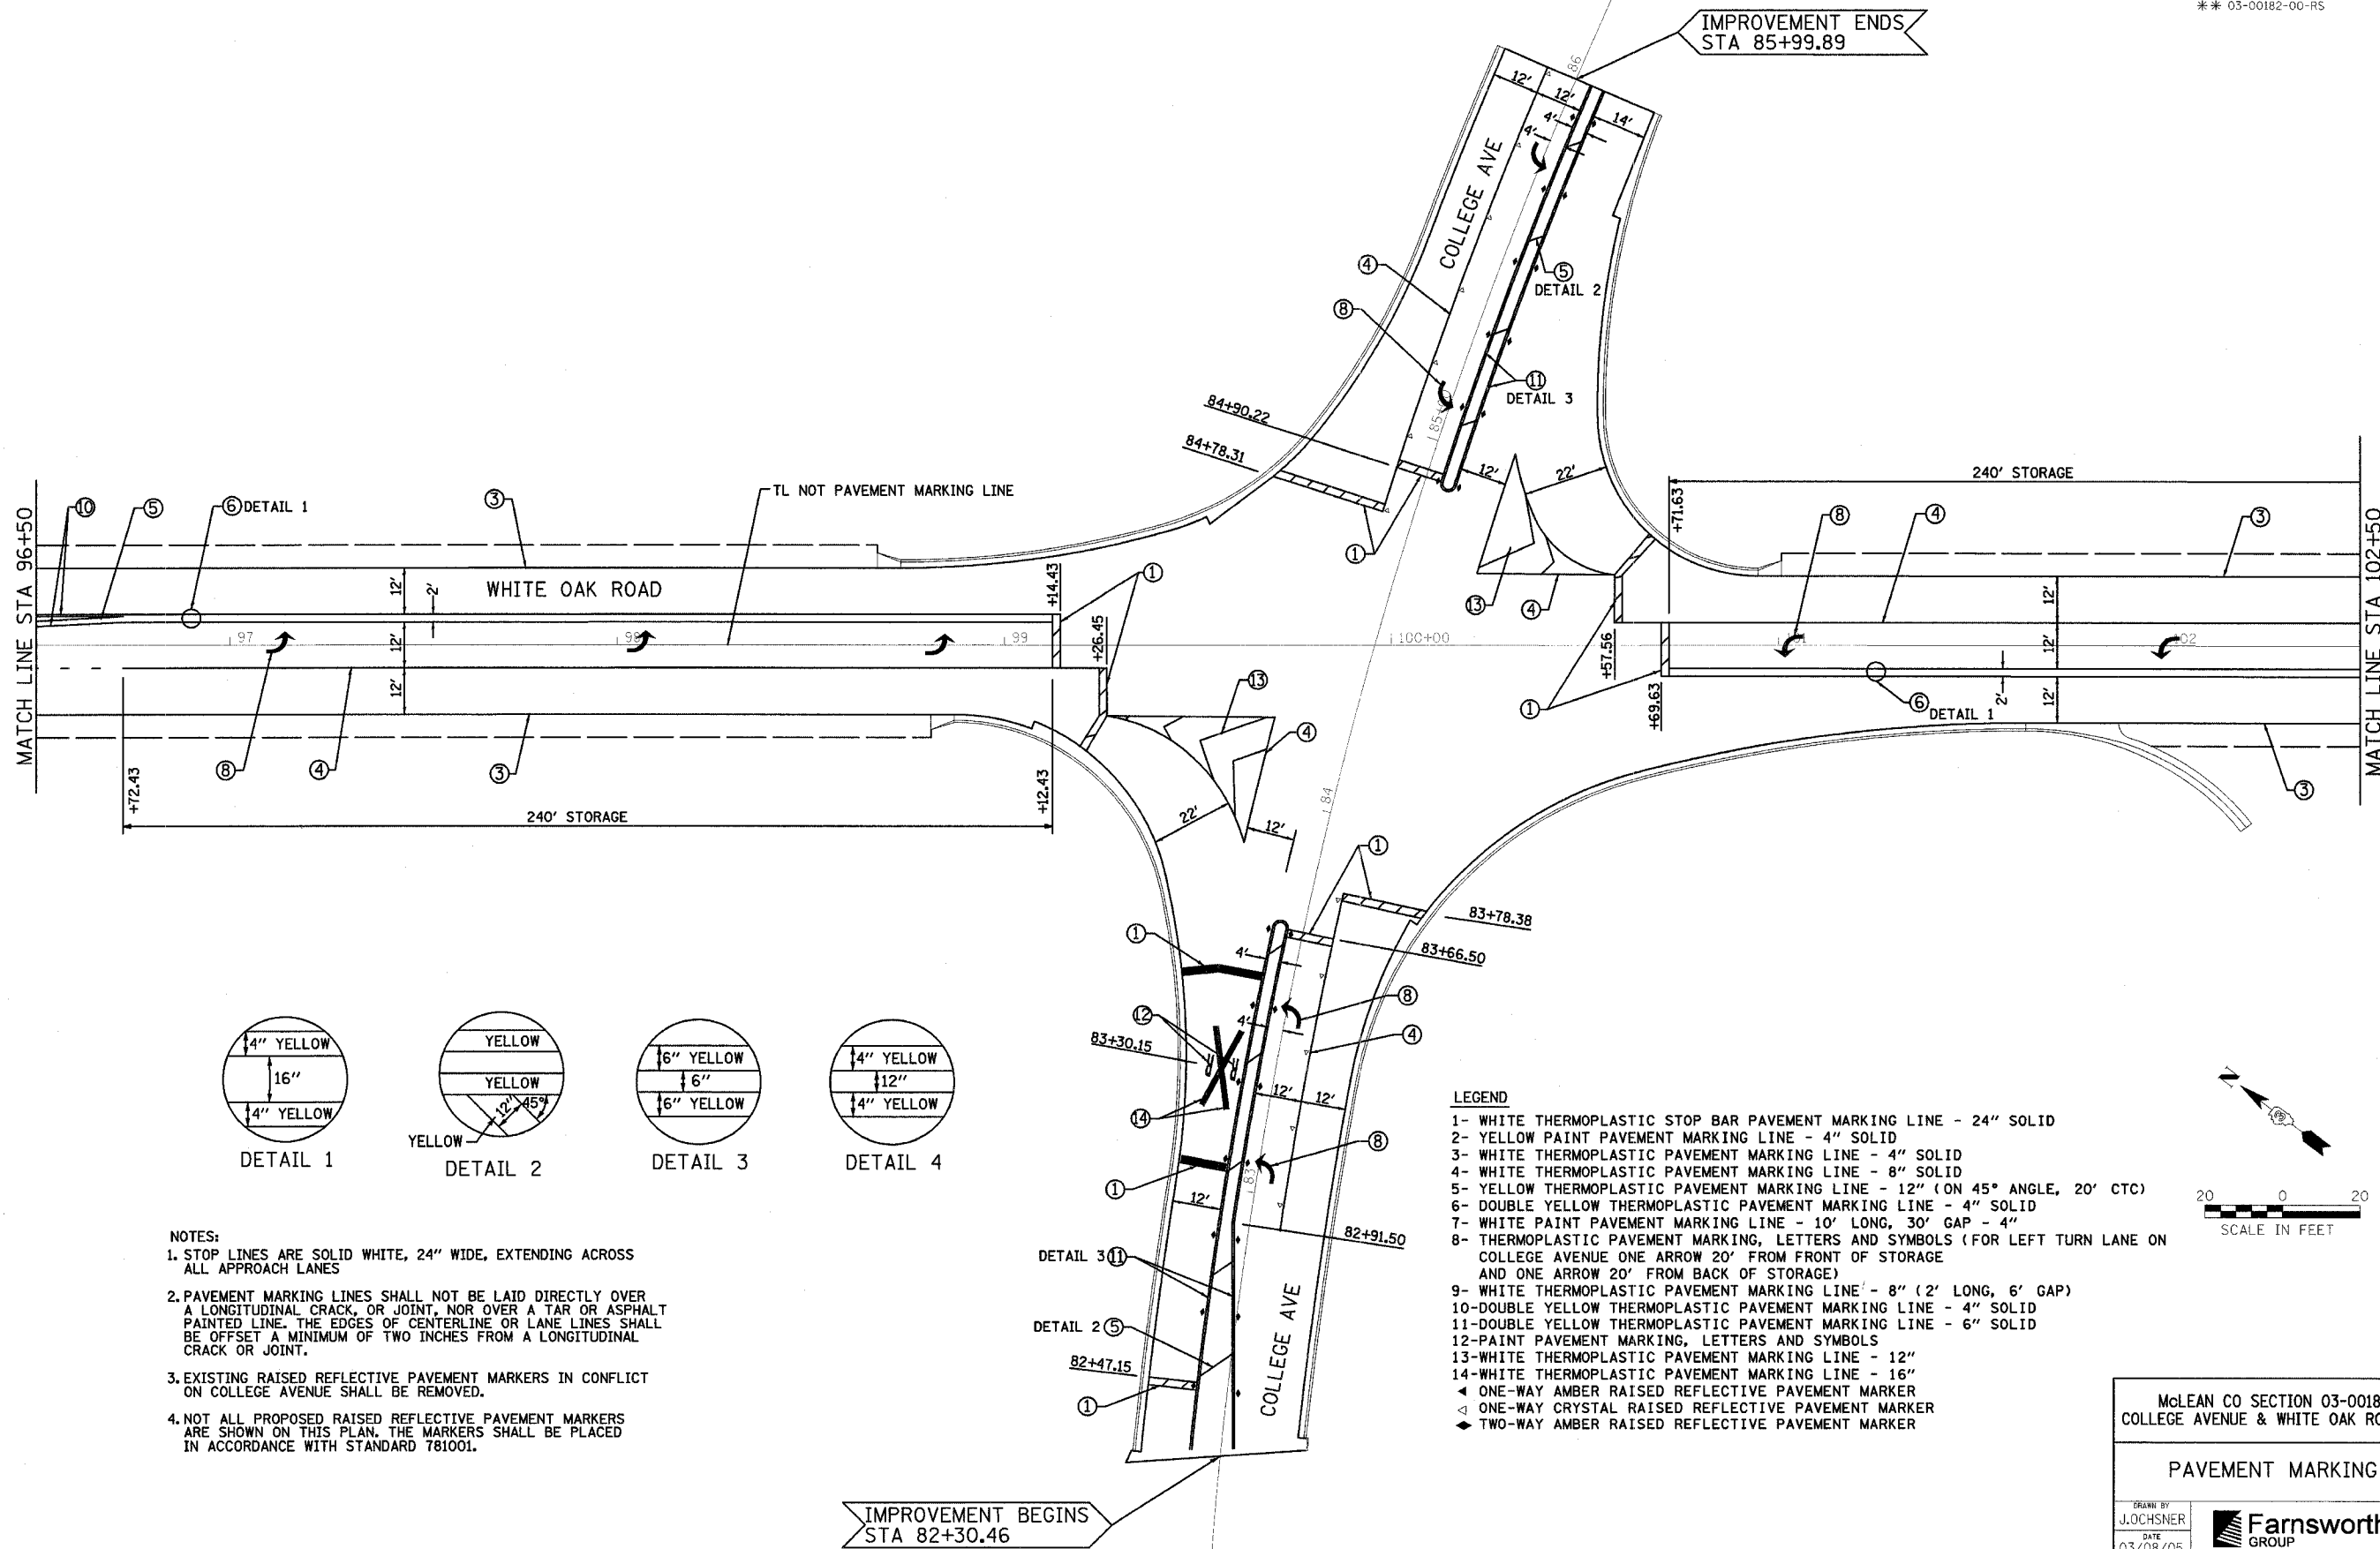

- NOTES:**
- STOP LINES ARE SOLID WHITE, 24" WIDE, EXTENDING ACROSS ALL APPROACH LANES
  - PAVEMENT MARKING LINES SHALL NOT BE LAID DIRECTLY OVER A LONGITUDINAL CRACK, OR JOINT, NOR OVER A TAR OR ASPHALT PAINTED LINE. THE EDGES OF CENTERLINE OR LANE LINES SHALL BE OFFSET A MINIMUM OF TWO INCHES FROM A LONGITUDINAL CRACK OR JOINT.
  - EXISTING RAISED REFLECTIVE PAVEMENT MARKERS IN CONFLICT ON COLLEGE AVENUE SHALL BE REMOVED.
  - NOT ALL PROPOSED RAISED REFLECTIVE PAVEMENT MARKERS ARE SHOWN ON THIS PLAN. THE MARKERS SHALL BE PLACED IN ACCORDANCE WITH STANDARD 781001.

- LEGEND**
- WHITE THERMOPLASTIC STOP BAR PAVEMENT MARKING LINE - 24" SOLID
  - YELLOW PAINT PAVEMENT MARKING LINE - 4" SOLID
  - WHITE THERMOPLASTIC PAVEMENT MARKING LINE - 4" SOLID
  - WHITE THERMOPLASTIC PAVEMENT MARKING LINE - 8" SOLID
  - YELLOW THERMOPLASTIC PAVEMENT MARKING LINE - 12" (ON 45° ANGLE, 20' CTC)
  - DOUBLE YELLOW THERMOPLASTIC PAVEMENT MARKING LINE - 4" SOLID
  - WHITE PAINT PAVEMENT MARKING LINE - 10' LONG, 30' GAP - 4"
  - THERMOPLASTIC PAVEMENT MARKING, LETTERS AND SYMBOLS (FOR LEFT TURN LANE ON COLLEGE AVENUE ONE ARROW 20' FROM FRONT OF STORAGE AND ONE ARROW 20' FROM BACK OF STORAGE)
  - WHITE THERMOPLASTIC PAVEMENT MARKING LINE - 8" (2' LONG, 6' GAP)
  - DOUBLE YELLOW THERMOPLASTIC PAVEMENT MARKING LINE - 4" SOLID
  - DOUBLE YELLOW THERMOPLASTIC PAVEMENT MARKING LINE - 6" SOLID
  - PAINT PAVEMENT MARKING, LETTERS AND SYMBOLS
  - WHITE THERMOPLASTIC PAVEMENT MARKING LINE - 12"
  - WHITE THERMOPLASTIC PAVEMENT MARKING LINE - 16"
  - ONE-WAY AMBER RAISED REFLECTIVE PAVEMENT MARKER
  - ONE-WAY CRYSTAL RAISED REFLECTIVE PAVEMENT MARKER
  - TWO-WAY AMBER RAISED REFLECTIVE PAVEMENT MARKER

McLEAN CO SECTION 03-00182-00-RS  
 COLLEGE AVENUE & WHITE OAK ROAD WIDENING

**PAVEMENT MARKING PLAN**

|                       |  |                     |
|-----------------------|--|---------------------|
| DRAWN BY<br>J.OCHSNER | <p><b>Farnsworth GROUP</b><br/>                 2709 Heffraw Drive<br/>                 Bloomington, Illinois 61704<br/>                 309.883-8438 / fax 309.883-1871</p> | FILE NO.<br>24-7482 |
| DATE<br>03/08/05      |  | BOOK NO.<br>2704    |
| CHECKED BY<br>RGD     |  | SHEET NO.           |
|                       |  |                     |

REVISED 12/08/05