


F.A. R.F.E.	SECTION	COUNTY	TOTAL SHEETS	SHEET NO.
C.H. 20	04-00153-00-BR	STARK	13	11
STA. 13+00		TO STA. 14+00		
ILLINOIS				
CONTRACT NO. 89364				

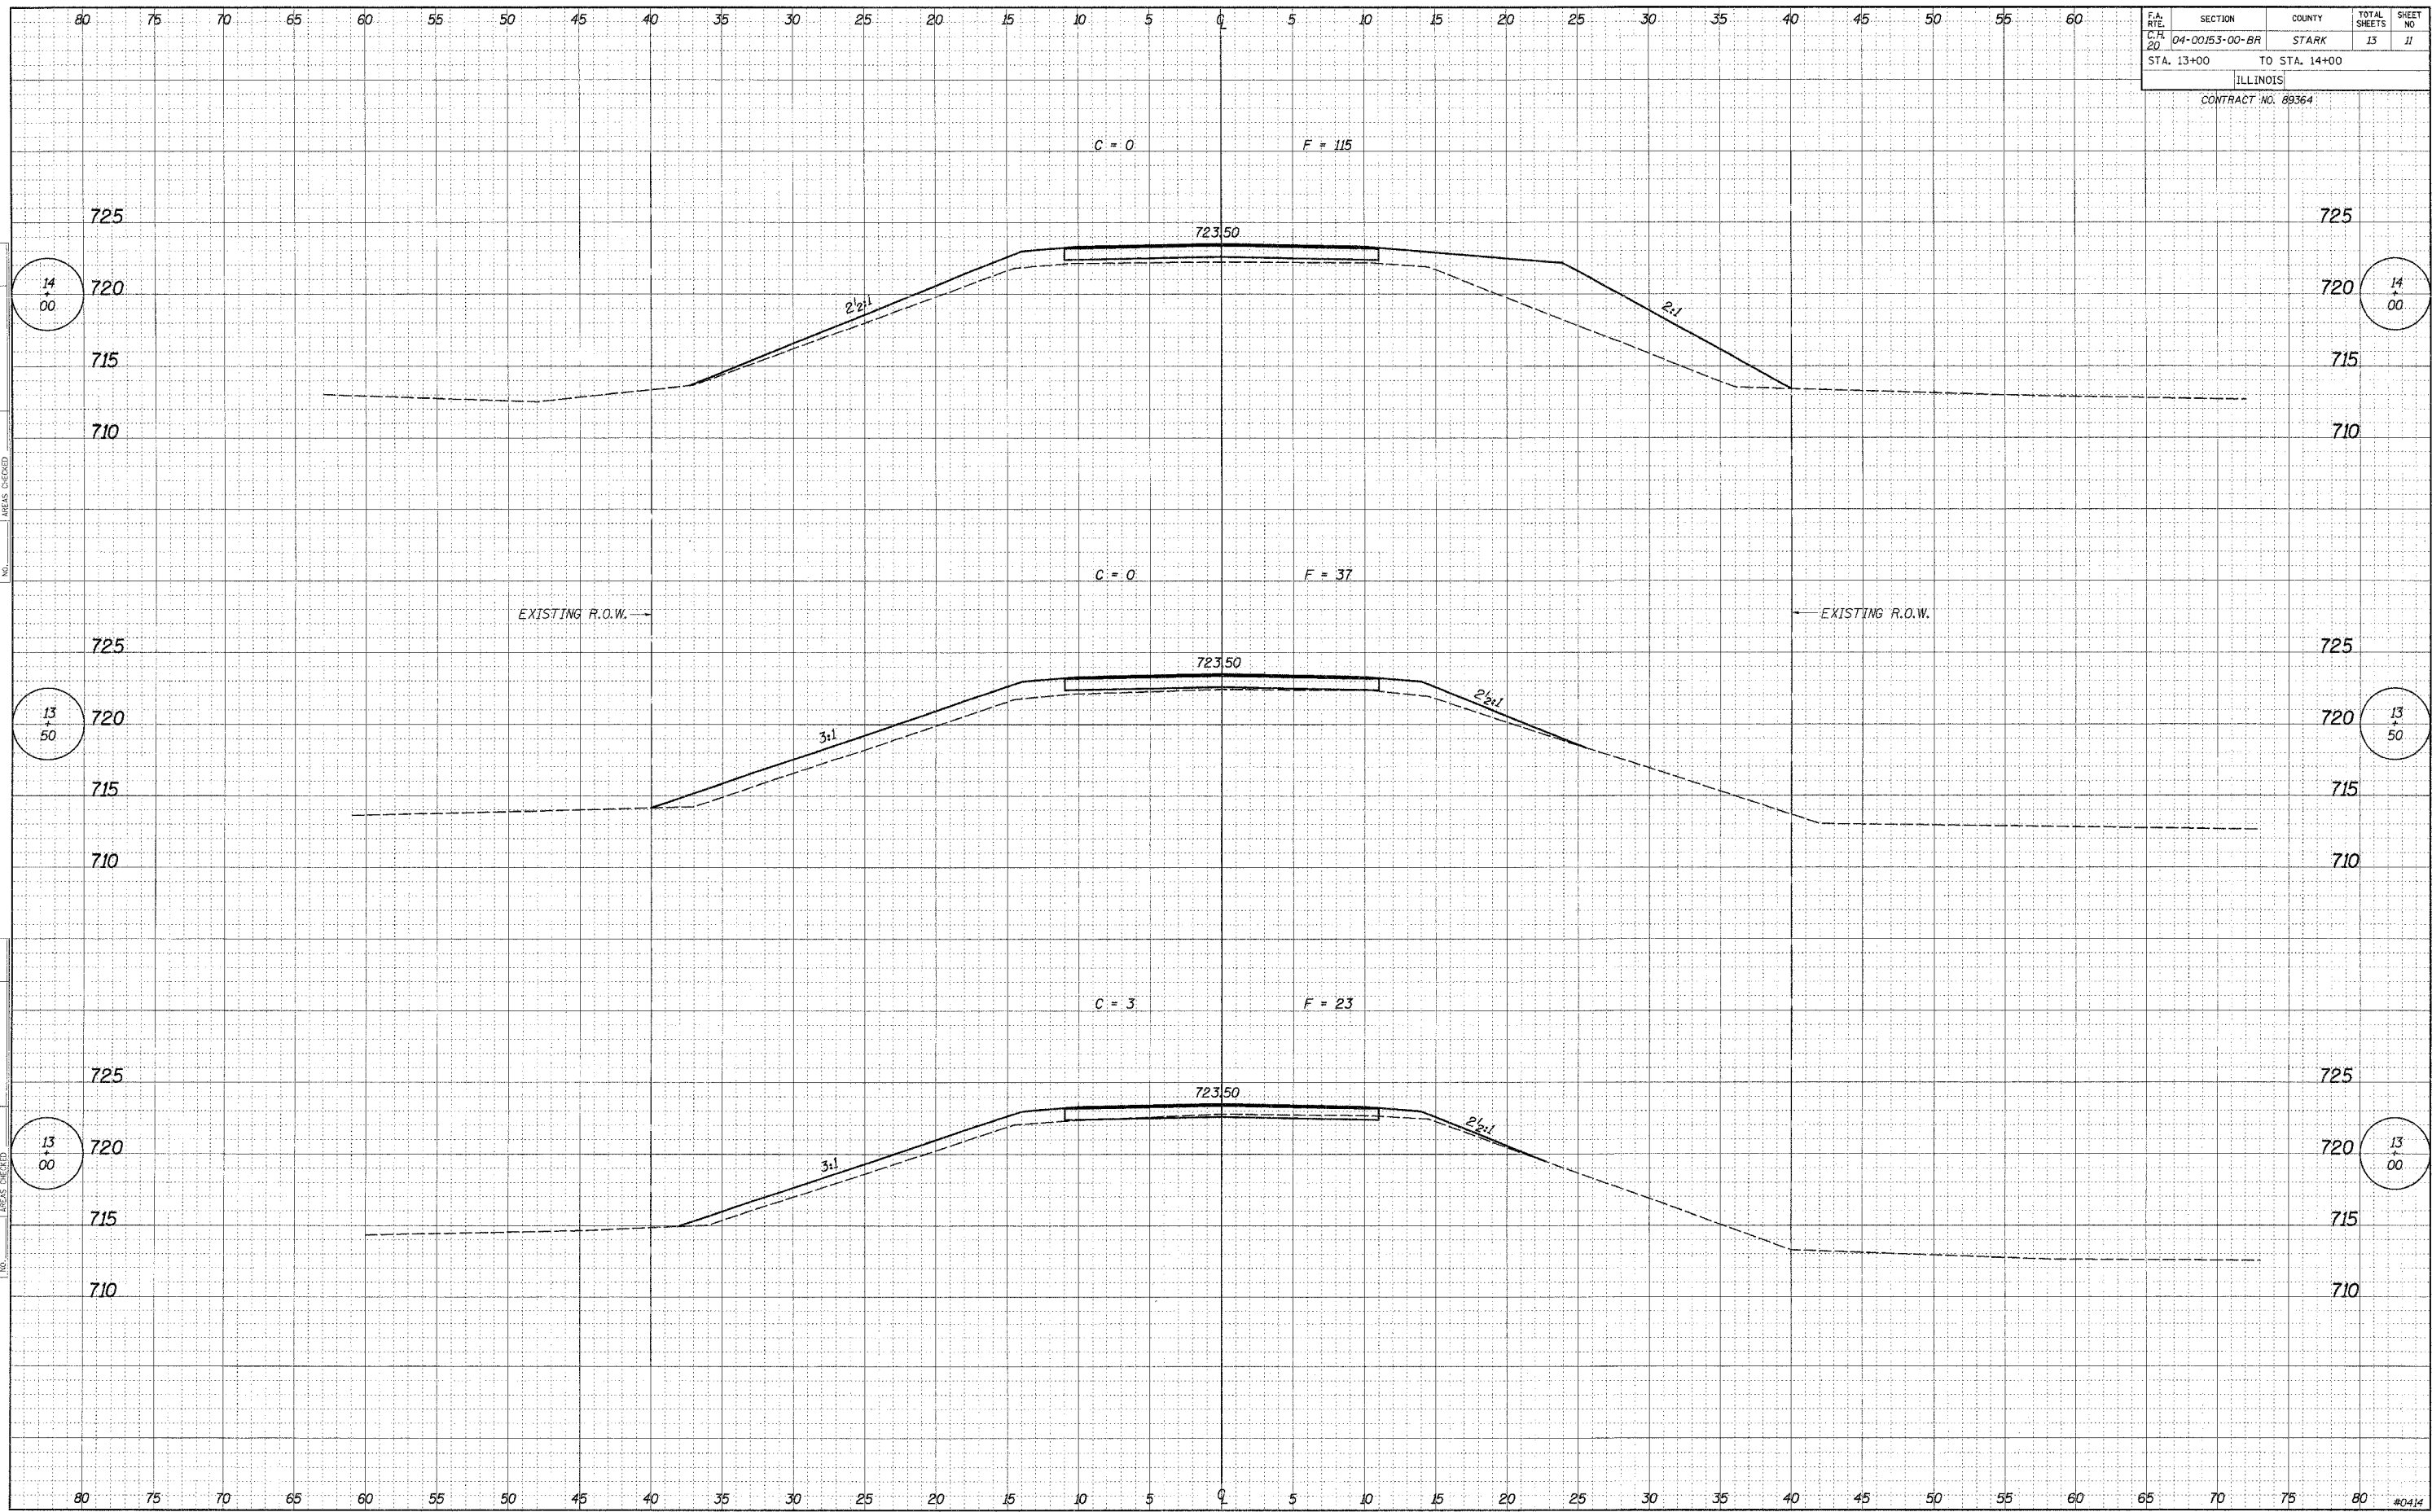

DATE	
BT	
REVISIONS	
NO.	
FINAL SURVEY	
NOTE BOOK	
NO.	

DATE	
BT	
REVISIONS	
NO.	
ORIGINAL SURVEY	
NOTE BOOK	
NO.	