
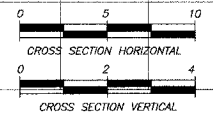


ROUTE NO.	SECTION	CITY	TOTAL SHEETS	SHEET NO.
KROESTER-COMMERCE PL	04-00066-00-PP	FORSYTH	21	11
FED. ROAD DIST. NO.		ILLINOIS	PROJECT NCPD-0115 (053)	

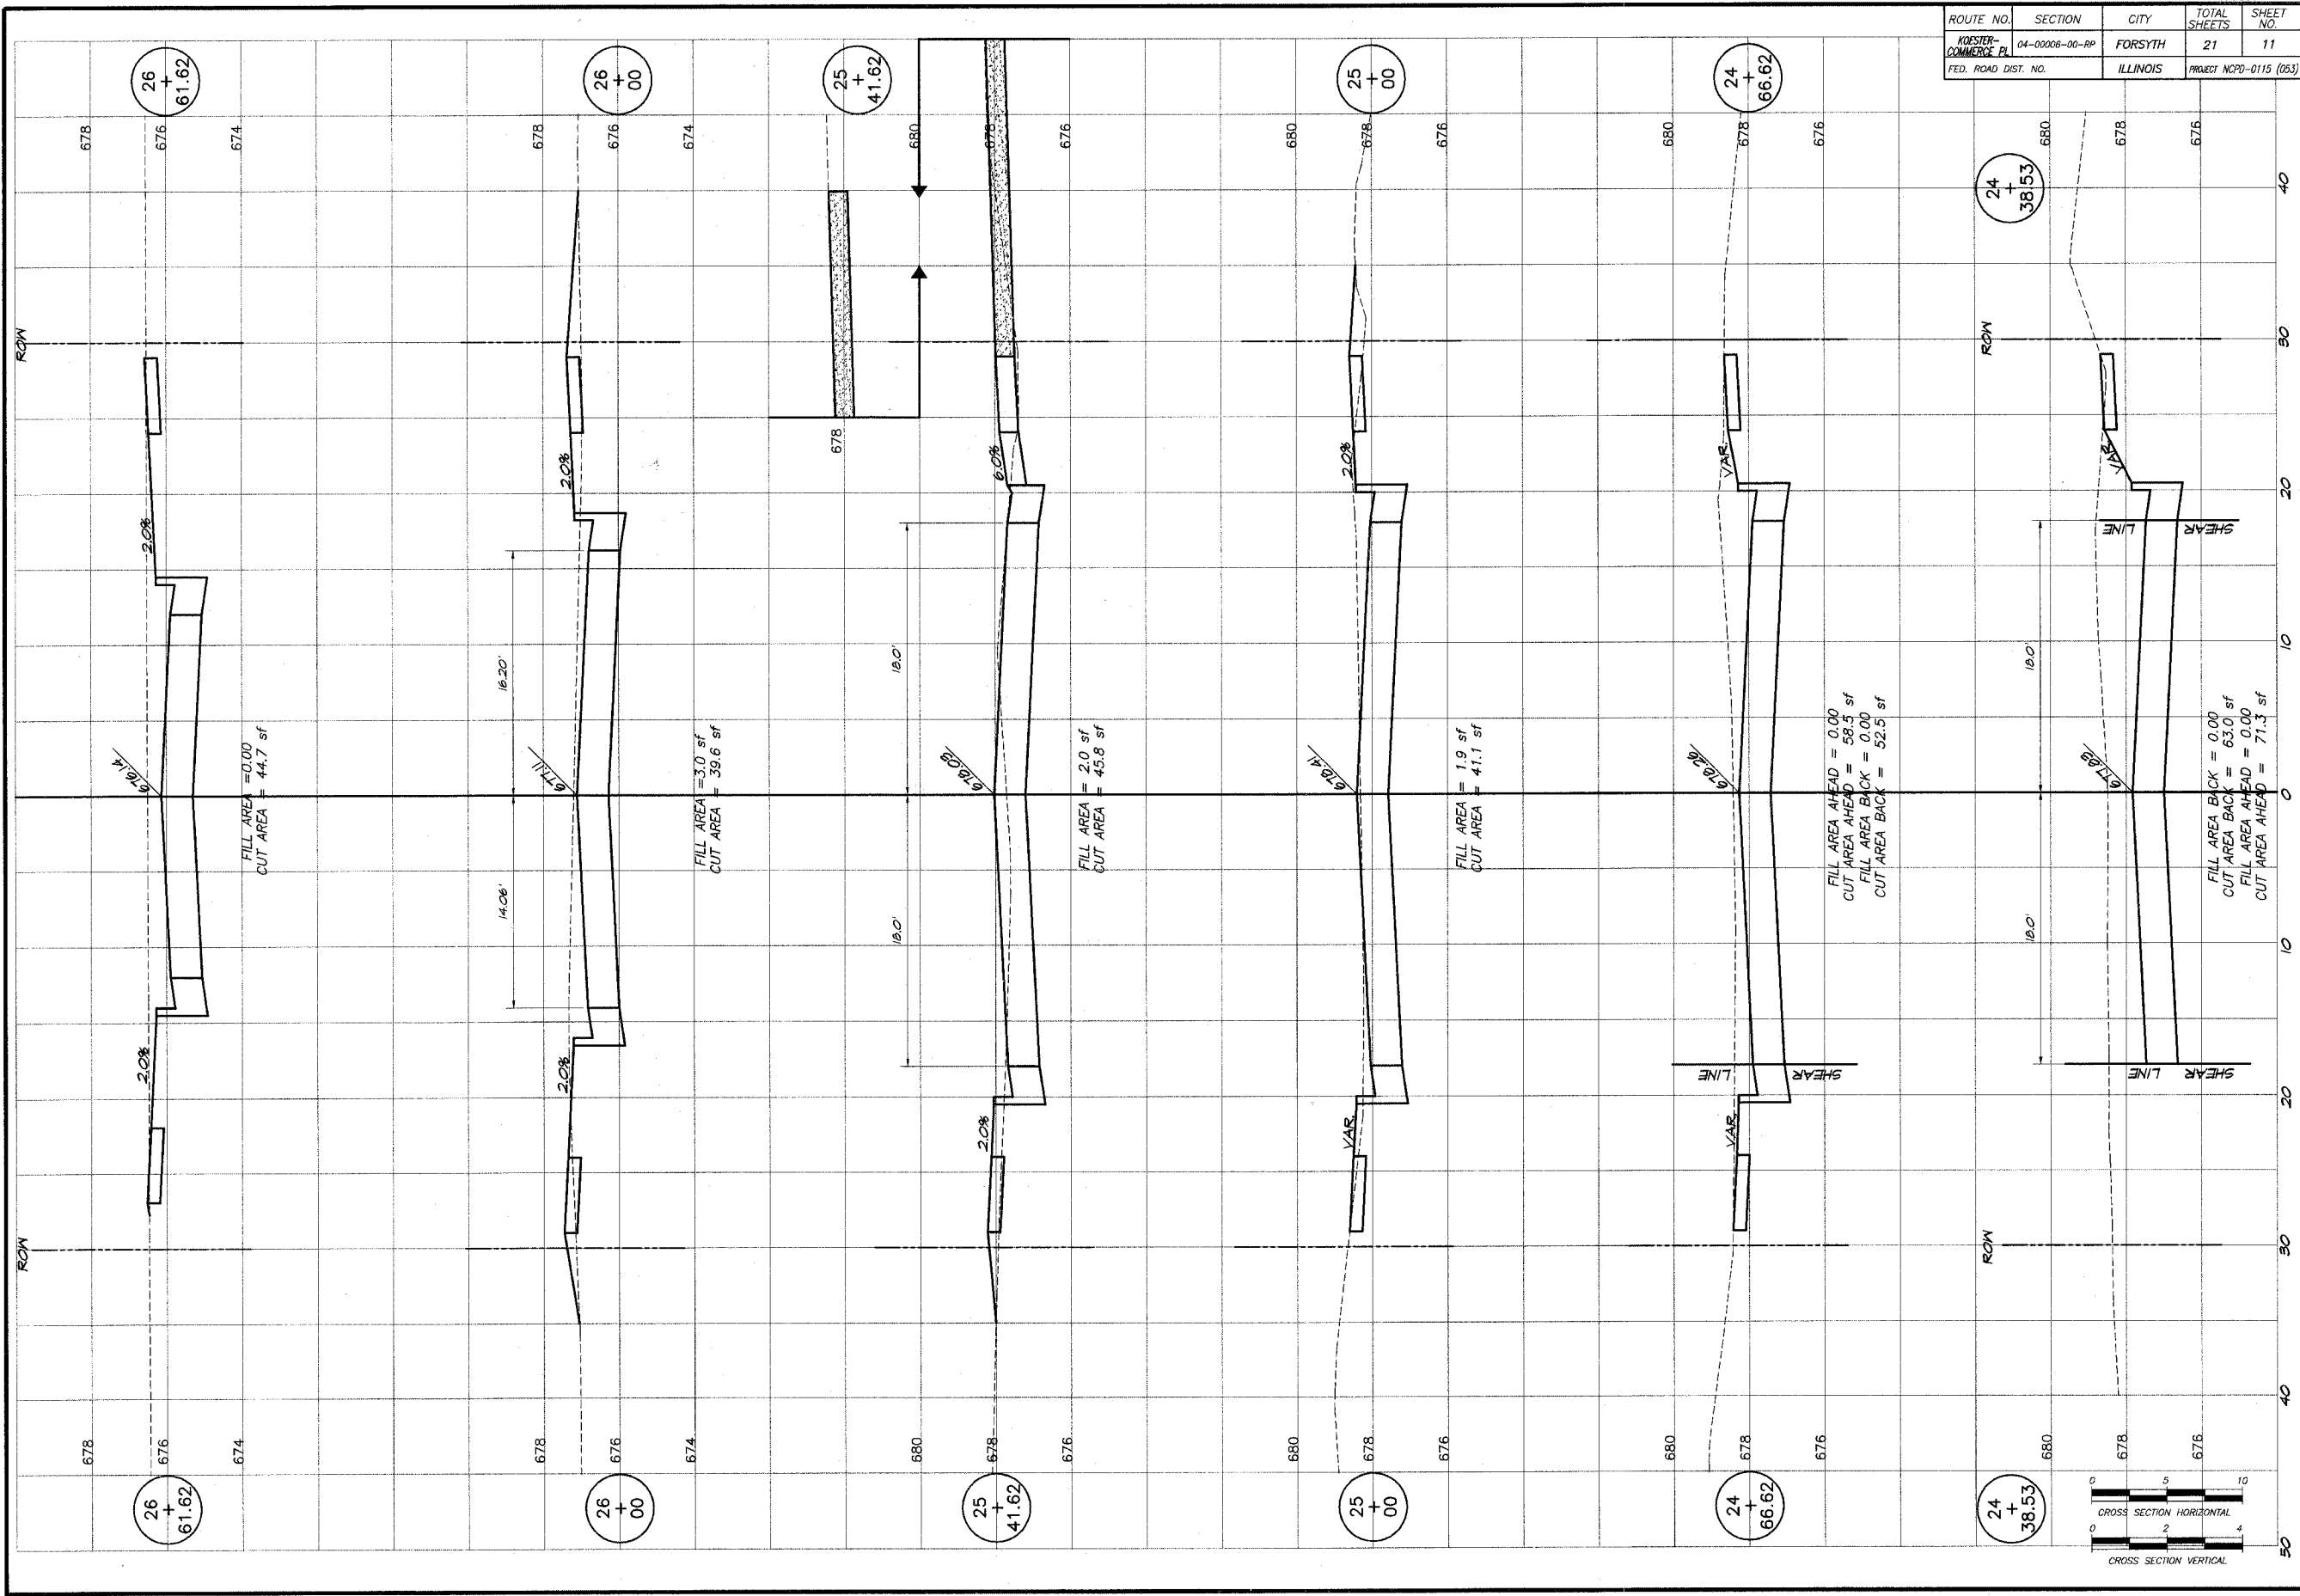

VILLAGE OF FORSYTH, ILLINOIS
COMMERCE PLACE EXTENSION
CROSS SECTIONS
 STATION 24+36.53 TO 26+61.62

DESIGNED MJP
DRAWN Les Jenkins
DATE Oct. 2004
JOB NO. 01-087A

SCALE 1" = 20'
 1" = 2'

REVISIONS

NO.	BY	DATE

BRIDGEB & ASSOCIATES, INC.
 Consulting Engineers
 1670 SOUTH TAYLORVILLE ROAD
 DECATUR, ILLINOIS 62526
 Illinois License 194-001266

SHEET NO. 11
OF 21