
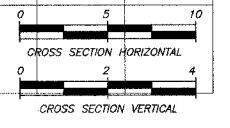


ROUTE NO.	SECTION	CITY	TOTAL SHEETS	SHEET NO.
KOESTER-COMMERCE PL	04-00006-00-RP	FORSYTH	21	14
FED. ROAD DIST. NO.		ILLINOIS	PROJECT NCFD-0115 (063)	

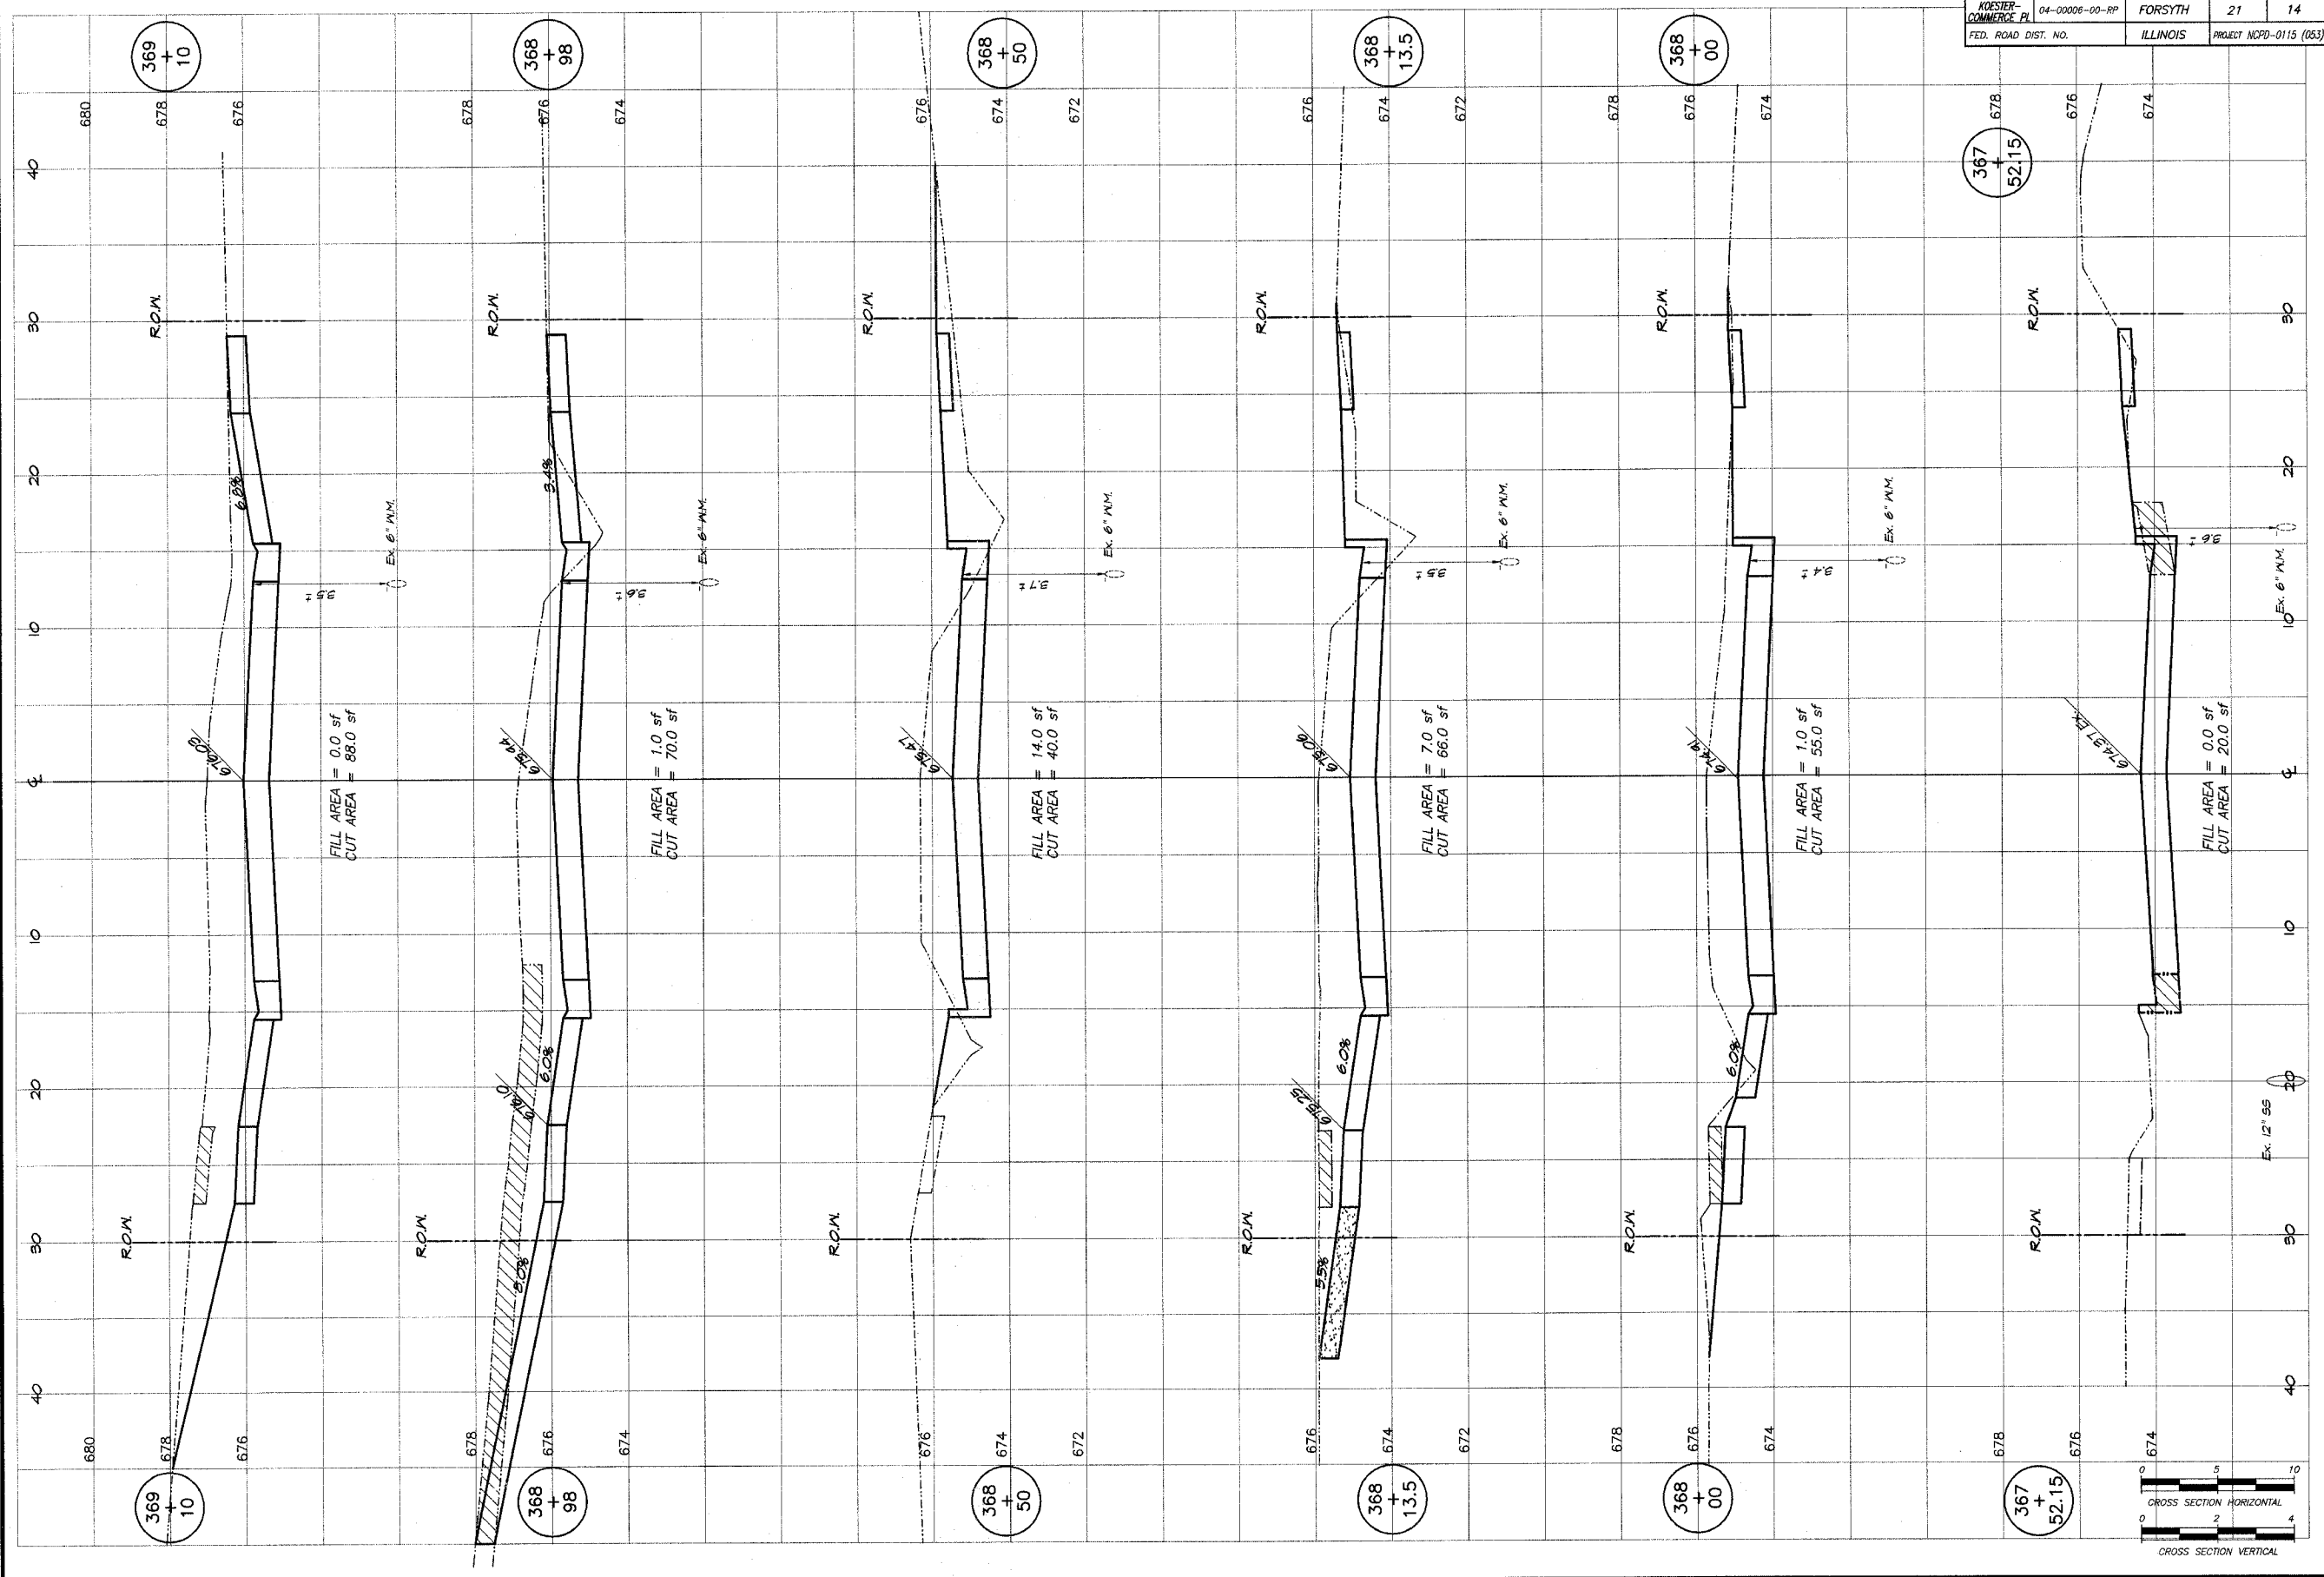

VILLAGE OF FORSYTH, ILLINOIS
COMMERCE PLACE EXTENSION
LUCILE AVENUE
CROSS SECTIONS
 STATION 367+52.15 TO 369+10.0

DESIGNED: MHP
 DRAWN: LBS-JMK/mjs
 FIELD BOOK: 146

SCALE: HORIZ. 1" = 20'
 VERT. 1" = 4'

DATE: Oct. 2004
 JOB NO.: 01-CSTA

REVISIONS

NO.	BY	DATE

BRIDGEMAN & ASSOCIATES, INC.
 Consulting Engineers
 1670 SOUTH TAYLORVILLE ROAD
 DECATUR, ILLINOIS 62526
 (618) 281-1000

SHEET NO. **14**
 OF **21**