


RTE.	SECTION	COUNTY	TOTAL SHEETS	SHEET NO.
T.R. 112	*	SHELBY	9	9
PROJECT				
* 02-19114-00-BR				

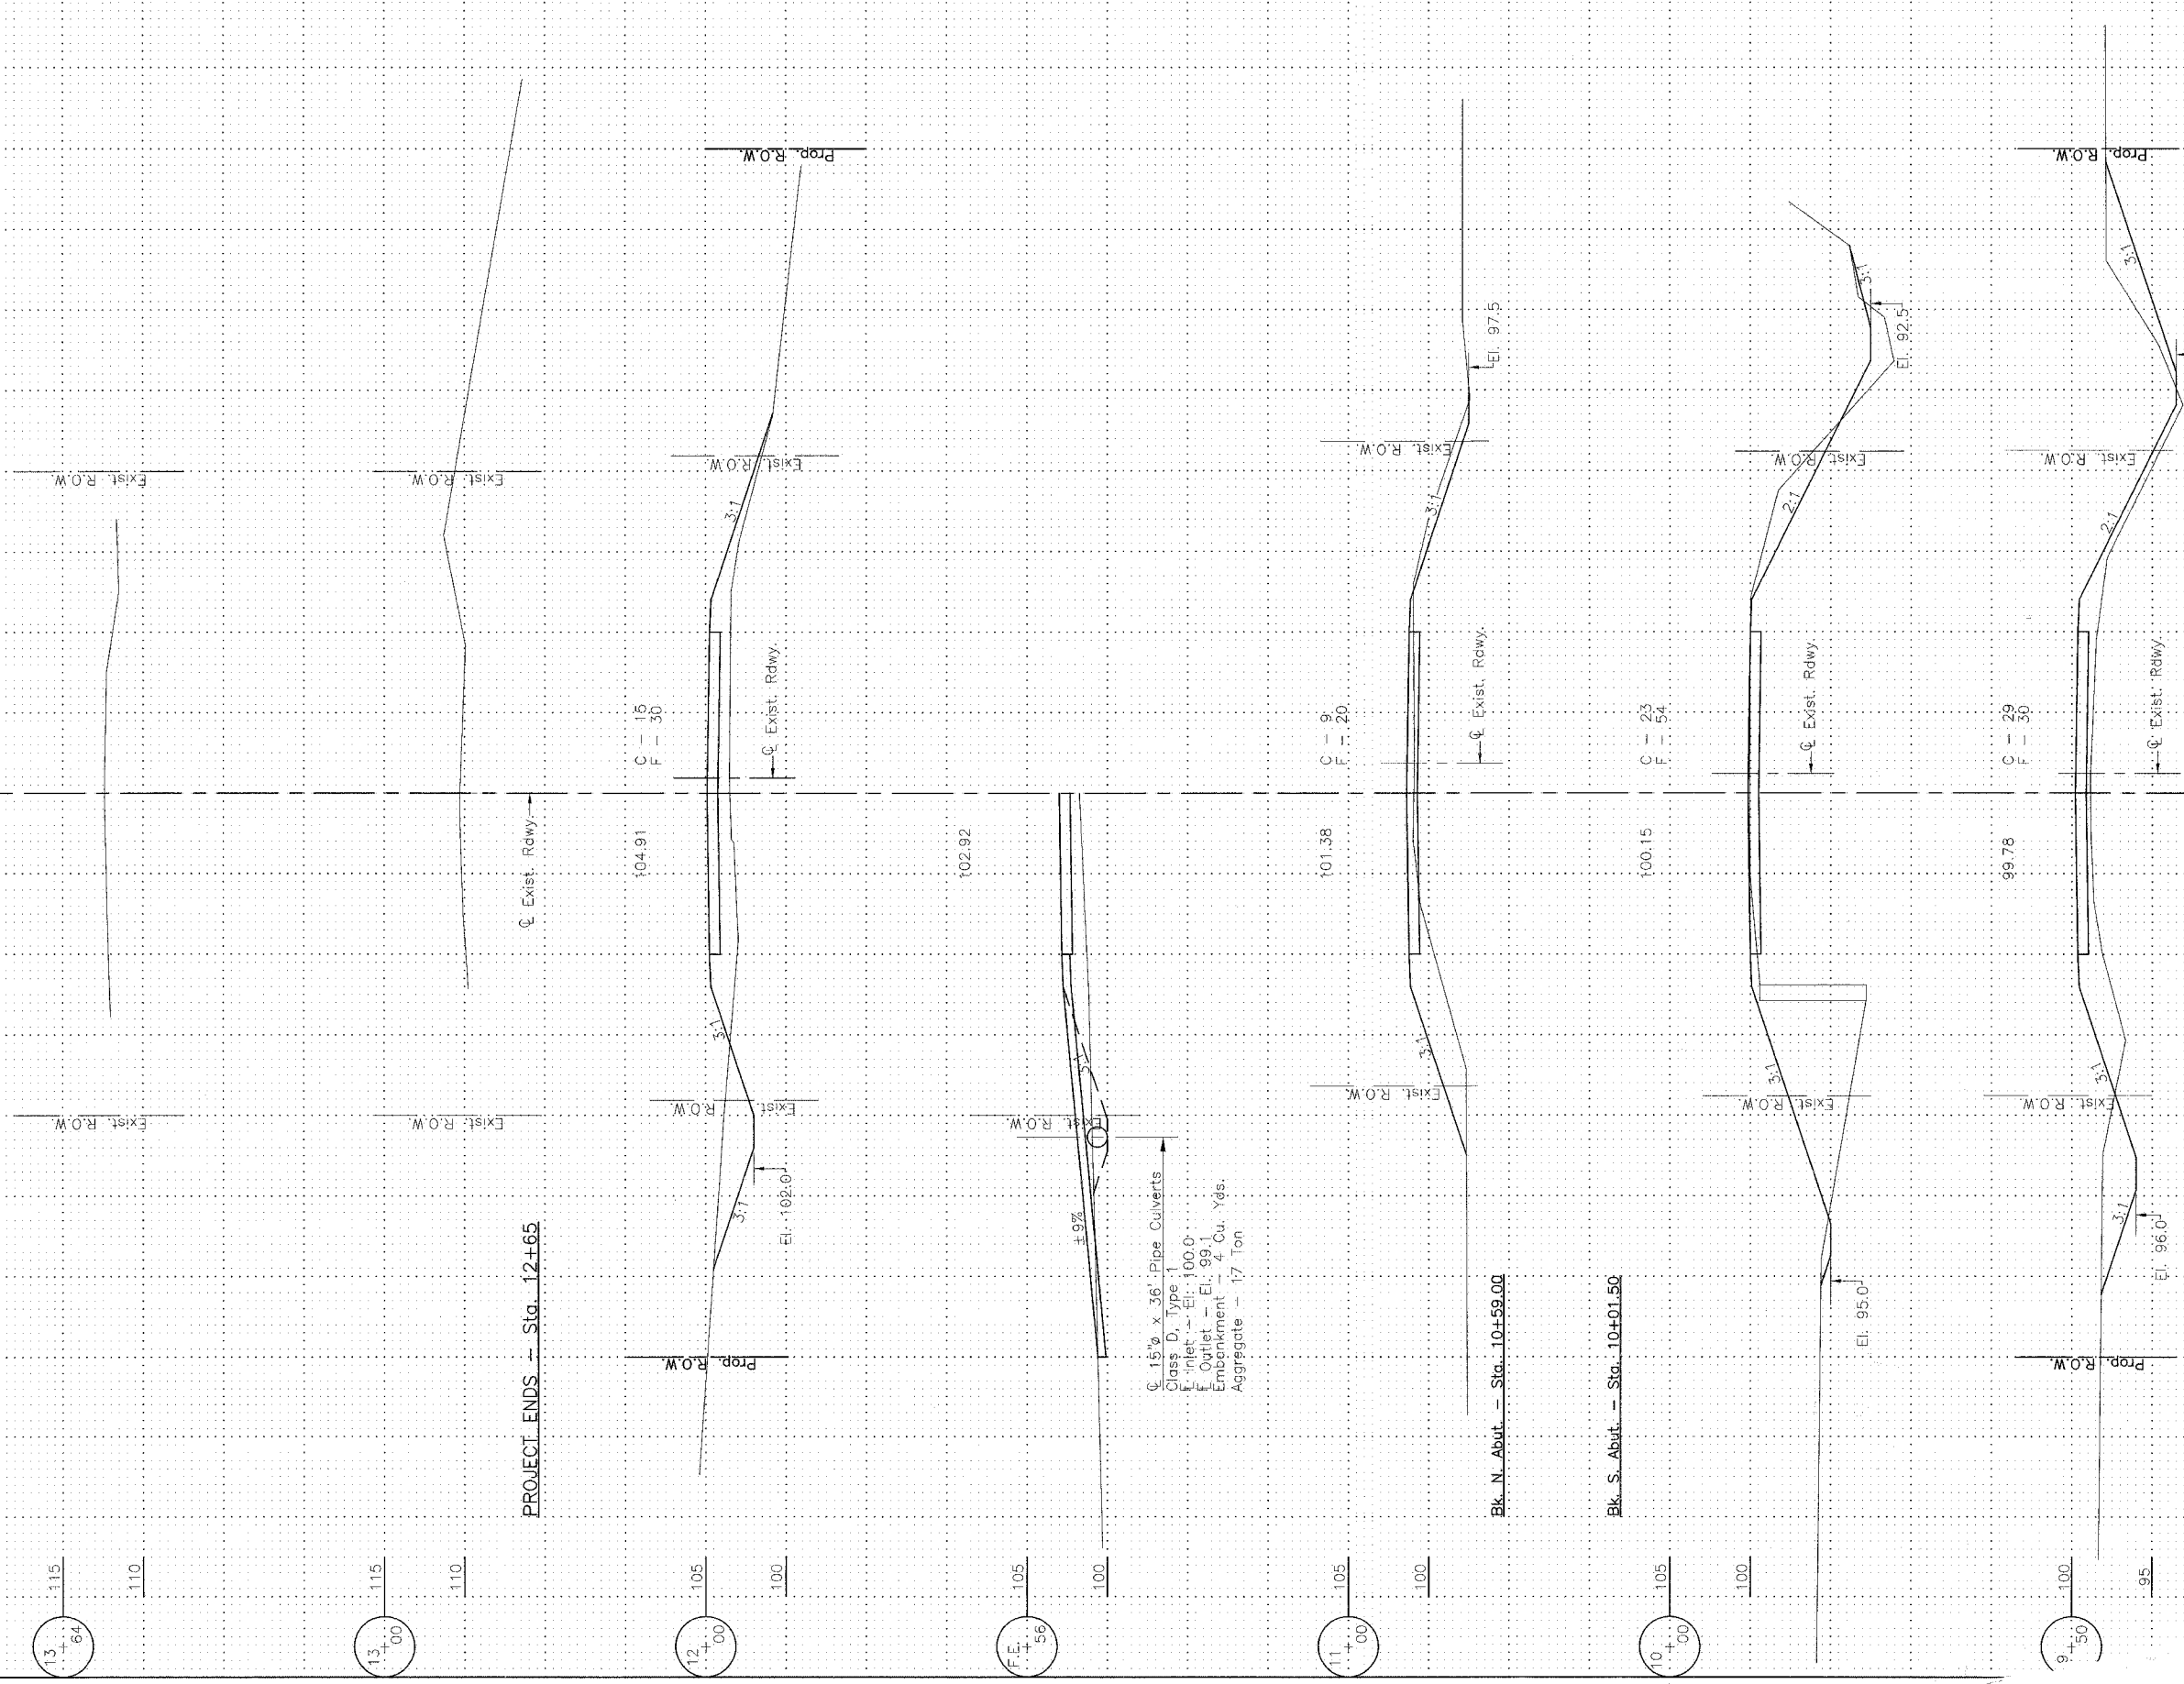

C. 15" x 36" Pipe Culverts  
 Class D, Type 1  
 F. Inlet - El. 100.0  
 F. Outlet - El. 99.0  
 Embankment - 4 Cu. Yds.  
 Aggregate - 17 Ton

CROSS SECTIONS  
 T.R. 112 OVER MUD CREEK  
 SECTION 02-19114-00-BR  
 SHELBY COUNTY