
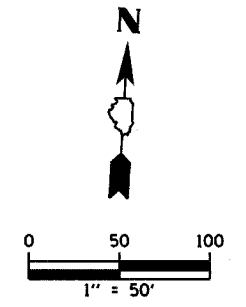




|                              |                |                   |              |           |
|------------------------------|----------------|-------------------|--------------|-----------|
| F.A.M. RTE.                  | SECTION        | COUNTY            | TOTAL SHEETS | SHEET NO. |
| 6998                         | 99-00209-02-PV | VERMILION         | 72           | 11        |
| STA. 116+50                  |                | TO STA. 136+50    |              |           |
| FED. ROAD DIST. NO. ILLINOIS |                | FED. AID PROJECT- |              |           |
| CONTRACT NO.: 91356          |                |                   |              |           |

**LEGEND**  
 BB-1 - BB-4 = BRIDGE SOIL BORINGS  
 SP-1 = SPECIAL BORINGS  
 PDB-1 - PDB-4 = PAVEMENT DESIGN BORINGS  
 TSB-1 - TSB-4 = TRAFFIC SIGNAL SOIL BORINGS  
 DCB-1 = DEEP CUT BORINGS

|      |          |      |
|------|----------|------|
| PLAN | SURVEYED | DATE |
|      | BY       |      |
|      | NOTED    |      |
|      | CHECKED  |      |
|      | DATE     |      |
|      | BY       |      |
|      | NOTED    |      |
|      | CHECKED  |      |
|      | DATE     |      |
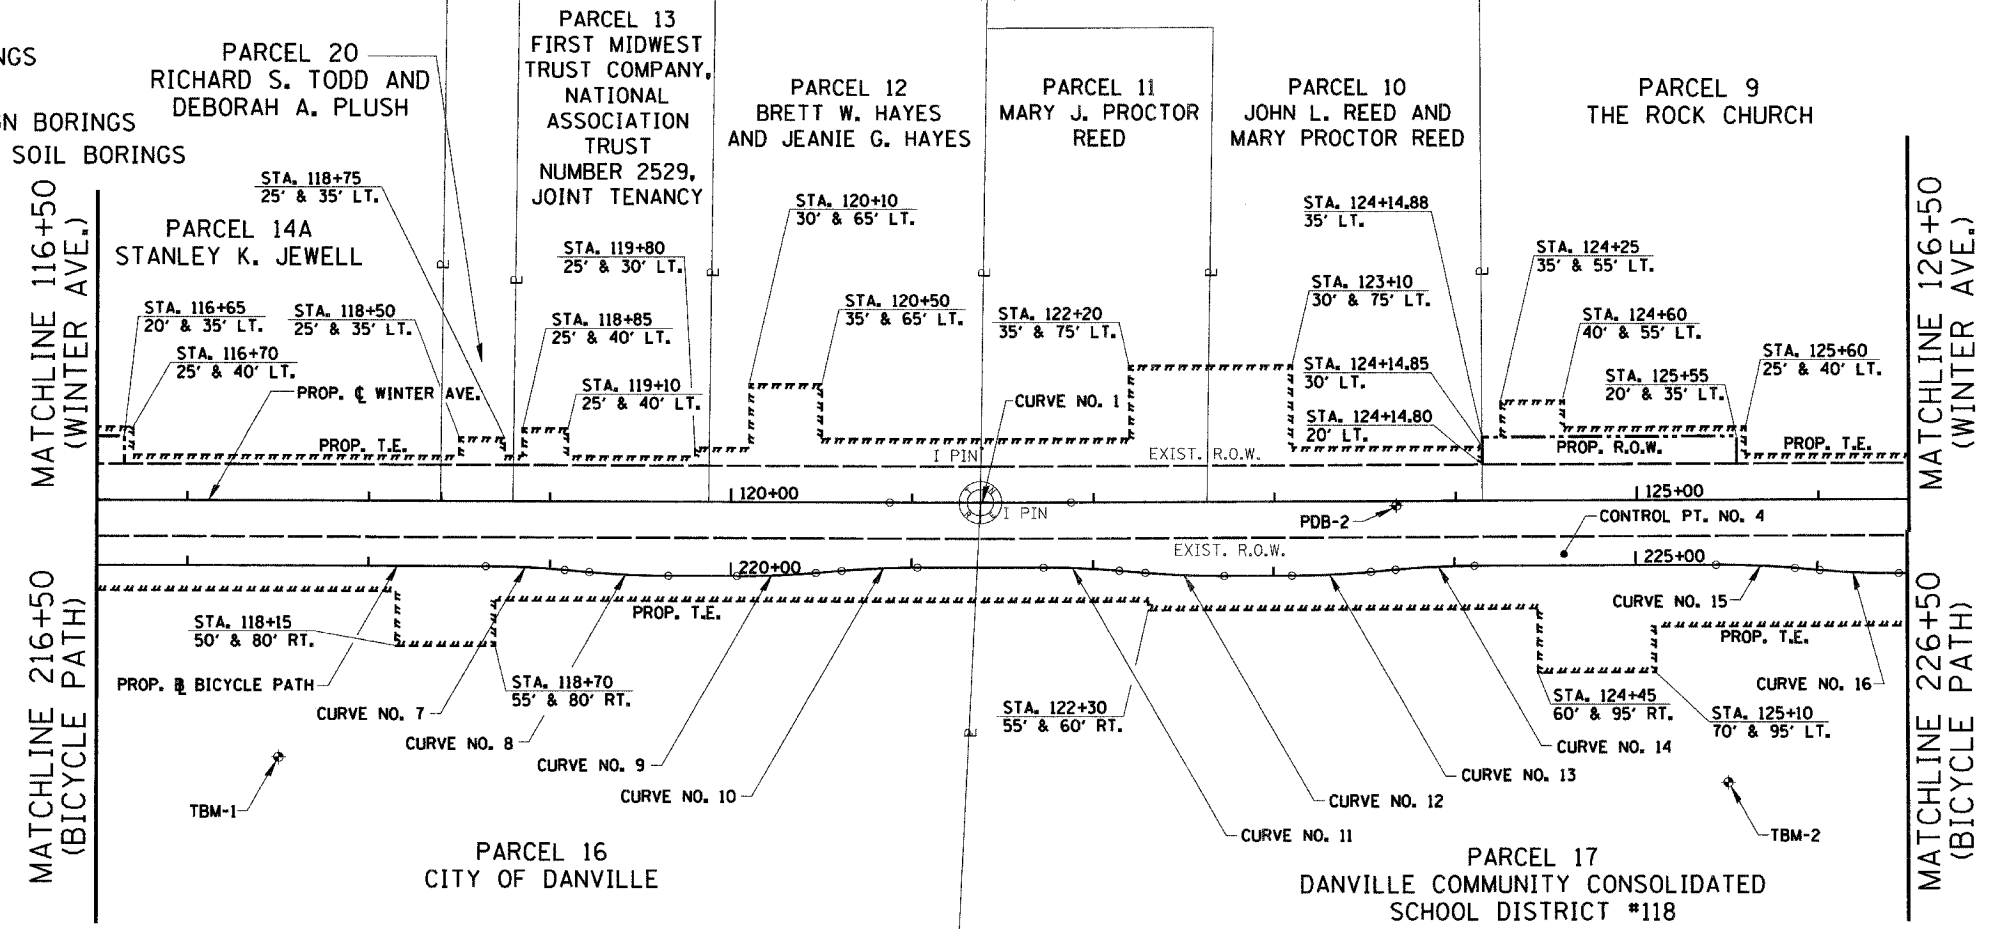

|      |          |      |
|------|----------|------|
| PLAN | SURVEYED | DATE |
|      | BY       |      |
|      | NOTED    |      |
|      | CHECKED  |      |
|      | DATE     |      |
|      | BY       |      |
|      | NOTED    |      |
|      | CHECKED  |      |
|      | DATE     |      |
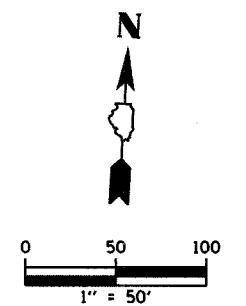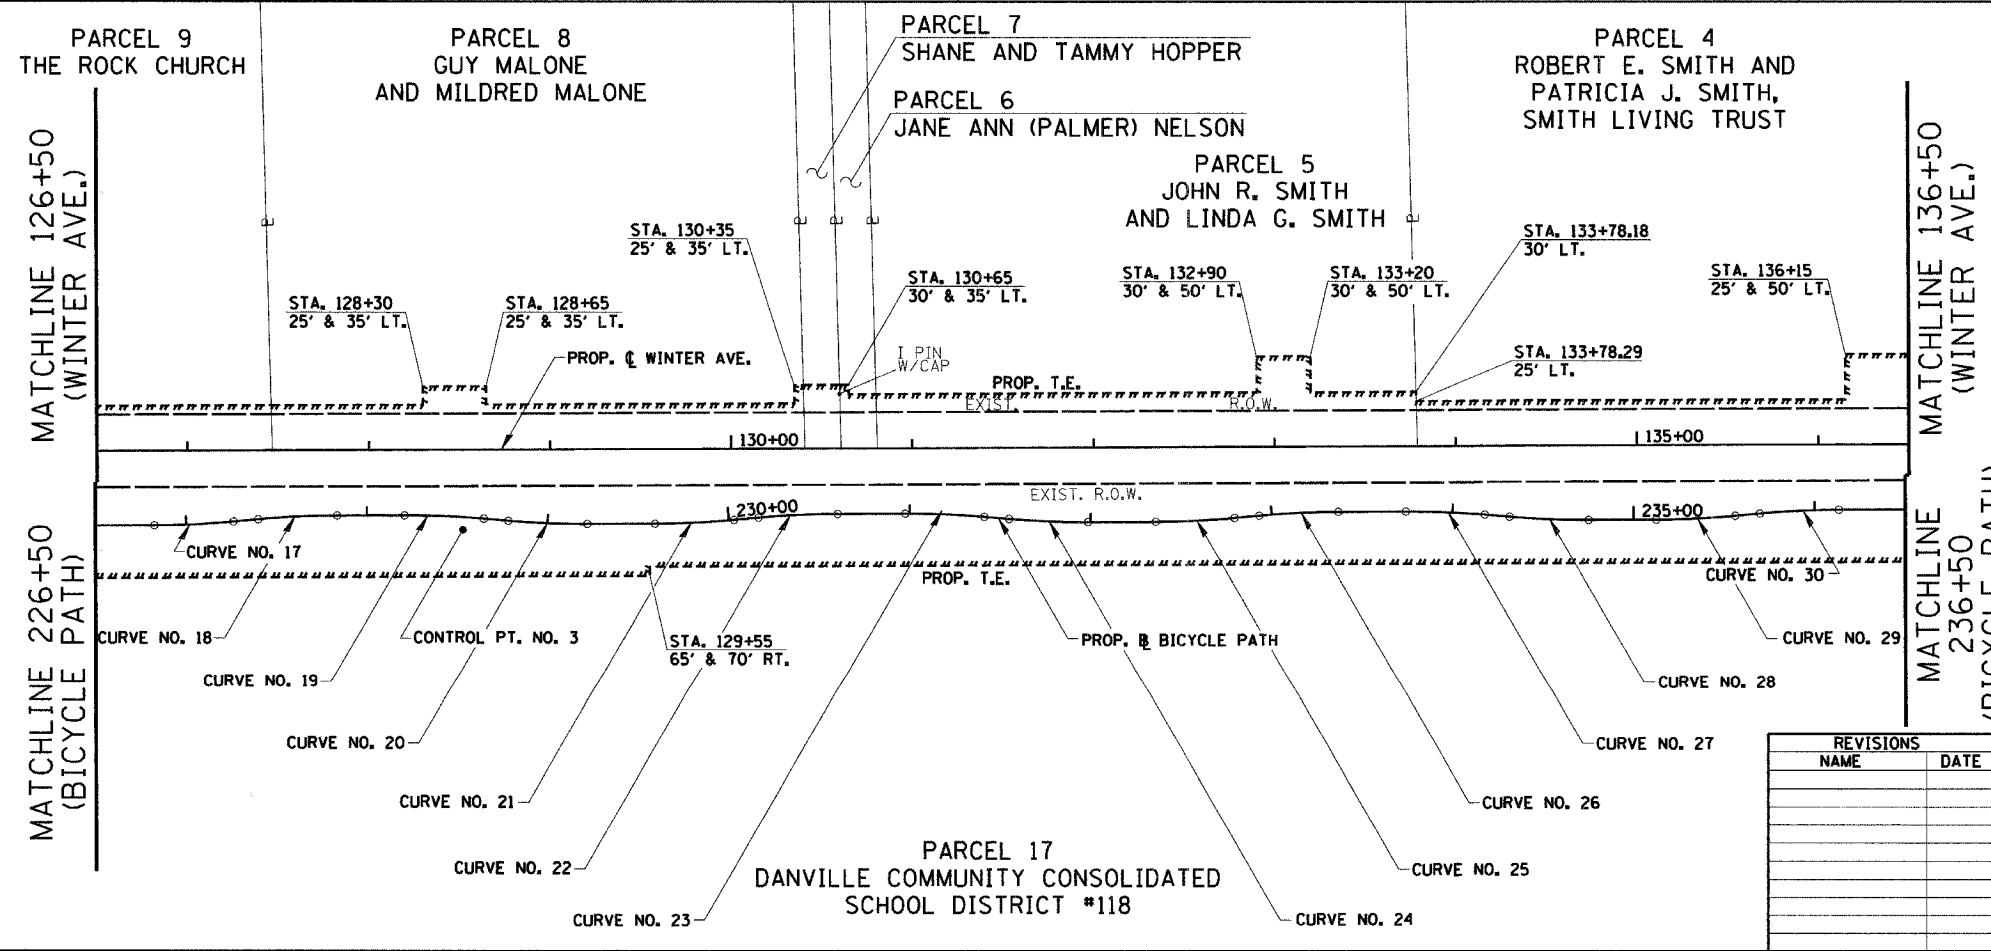

NOTES:  
 SEE ATB SHEET 5 OF 6 FOR ALIGNMENT TIES, CONTROL POINTS & BENCHMARKS.  
 SEE ATB SHEET 6 OF 6 FOR CURVE DATA.

ATB SHEET 2 OF 6

| REVISIONS |      |
|-----------|------|
| NAME      | DATE |
|           |      |
|           |      |
CITY OF DANVILLE, ILLINOIS  
 WINTER AVENUE RECONSTRUCTION  
 ALIGNMENT, TIES, R.O.W.,  
 EASEMENTS & BENCHMARKS  
 WINTER AVENUE/BICYCLE PATH  
 STA. 116+50 TO STA. 136+50  
 SCALE: 1" = 50'  
 DATE: 12/30/05  
 DRAWN BY: NIL  
 CHECKED BY: SMK