


F.A.I. RTE.	SECTION	COUNTY	TOTAL SHEETS	SHEET NO.
6998	99-00209-02-PV	VERMILION	72	13
STA. 41+80.18		TO STA. 59+50		
FED. ROAD DIST. NO. ILLINOIS		FED. AID PROJECT-		


CONTRACT NO.: 91356

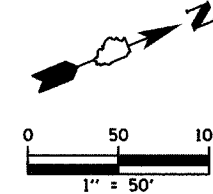


**LEGEND**

- BB-1 - BB-4 = BRIDGE SOIL BORINGS
- SP-1 = SPECIAL BORINGS
- PDB-1 - PDB-4 = PAVEMENT DESIGN BORINGS
- TSB-1 - TSB-4 = TRAFFIC SIGNAL SOIL BORINGS
- DCB-1 = DEEP CUT BORINGS

PLAN	SURVEYED	BY	DATE
	NOTED		
	CHECKED		
	FILED		
	NO.		

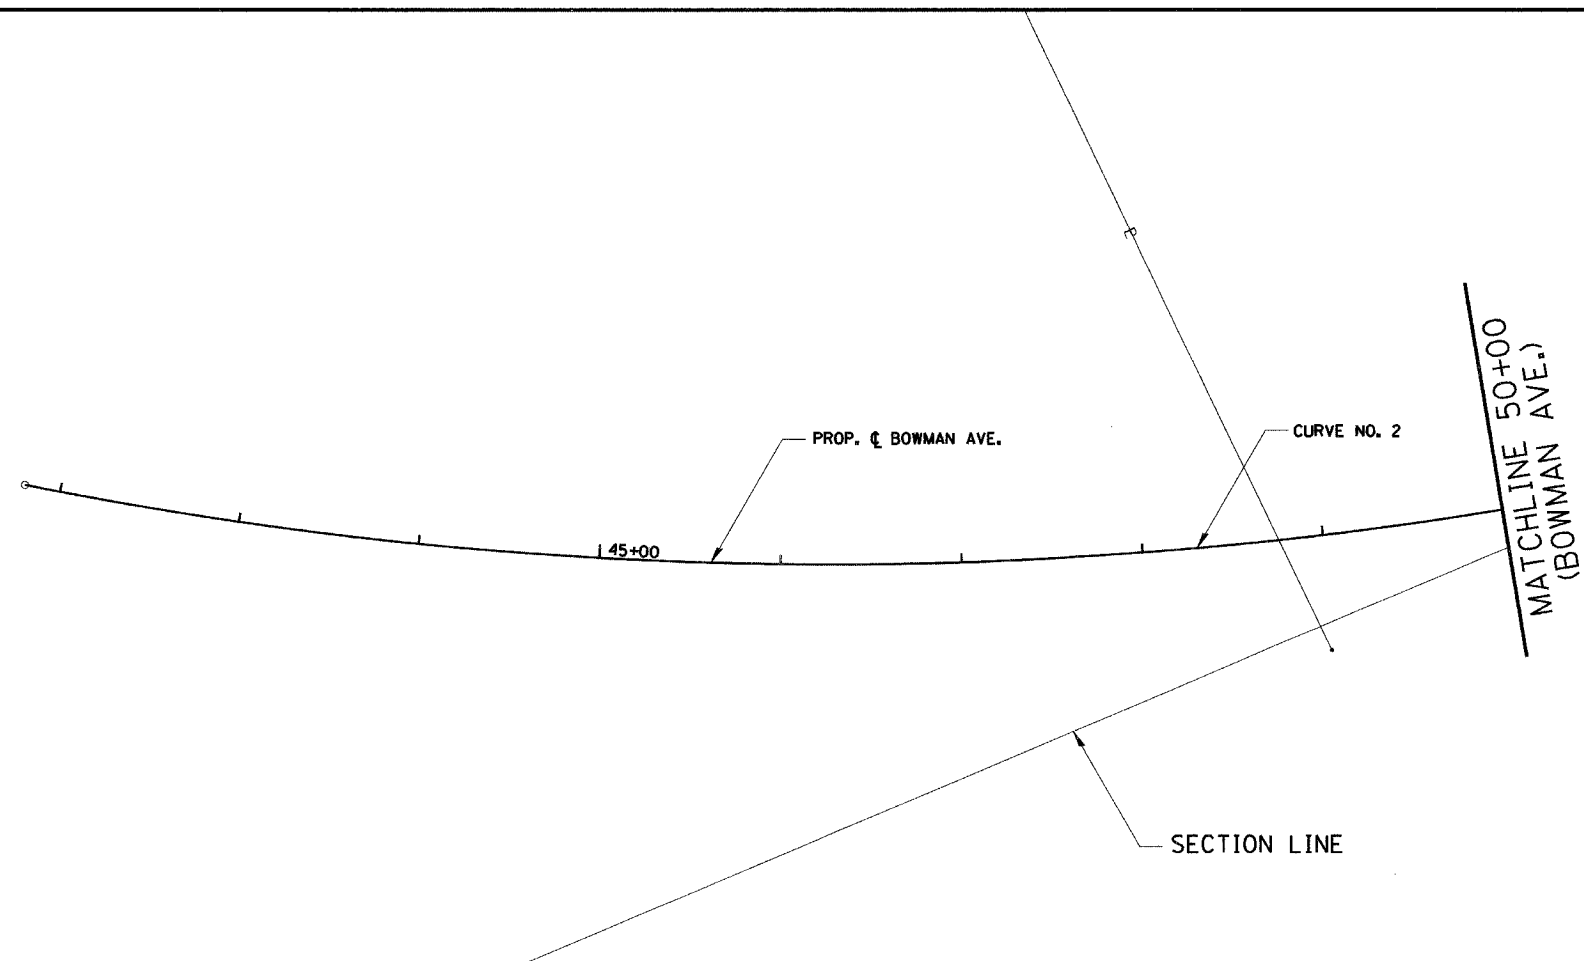

PLAN	SURVEYED	BY	DATE
	NOTED		
	CHECKED		
	FILED		
	NO.		

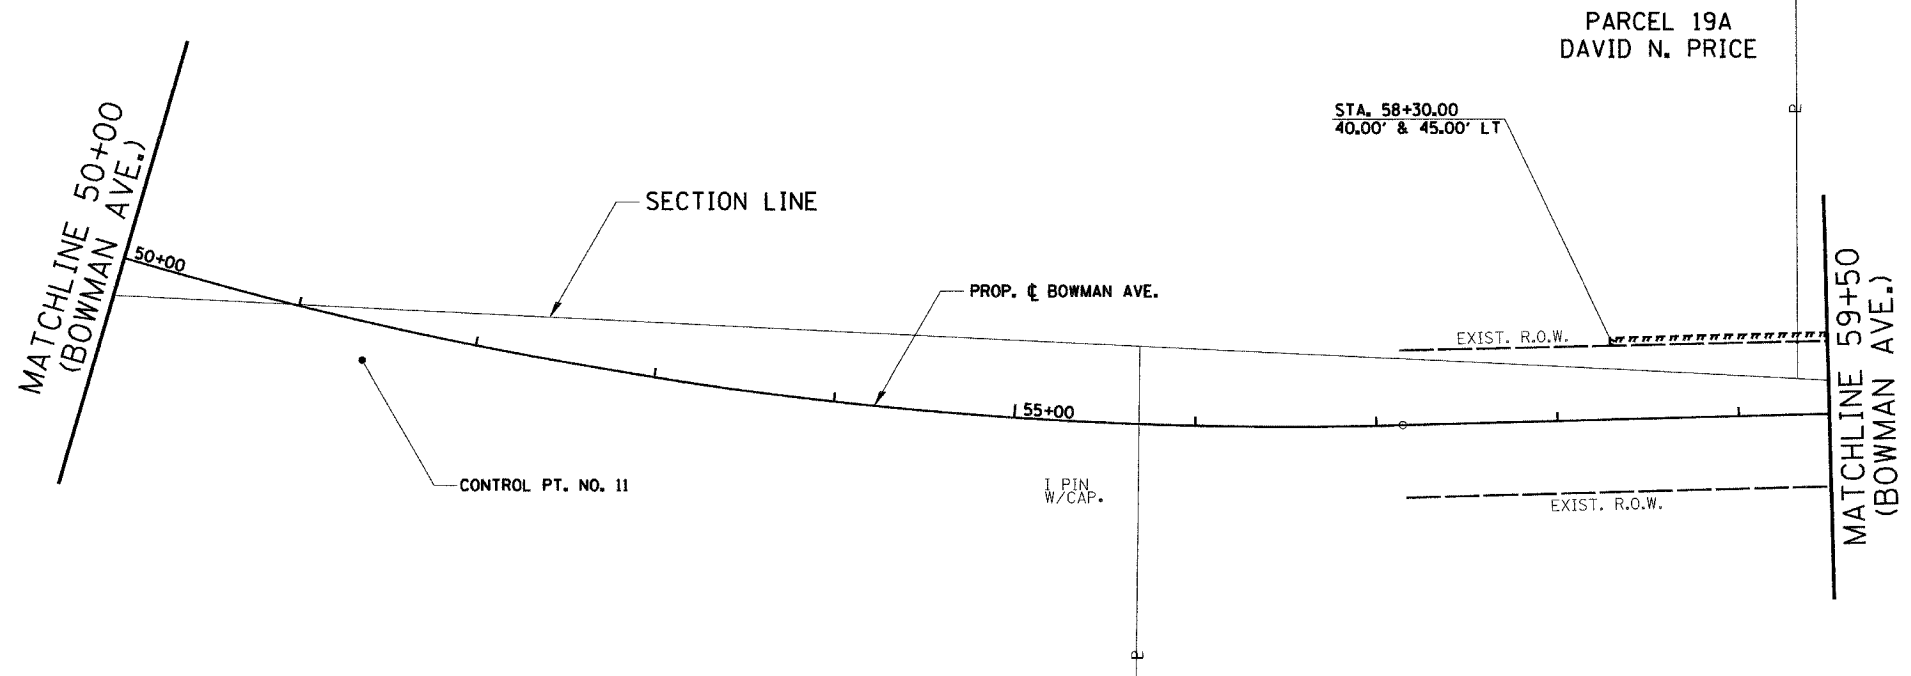

NOTES:  
 SEE ATB SHEET 5 OF 6 FOR ALIGNMENT TIES, CONTROL POINTS & BENCHMARKS.  
 SEE ATB SHEET 6 OF 6 FOR CURVE DATA.

ATB SHEET 4 OF 6

REVISIONS	
NAME	DATE

CITY OF DANVILLE, ILLINOIS  
 WINTER AVENUE RECONSTRUCTION  
 ALIGNMENT, TIES, R.O.W.,  
 EASEMENTS & BENCHMARKS  
 BOWMAN AVENUE  
 STA. 41+80.18 TO STA. 59+50  
 SCALE: 1" = 50'  
 DATE: 12/30/05  
 DRAWN BY: NIL  
 CHECKED BY: SMK