
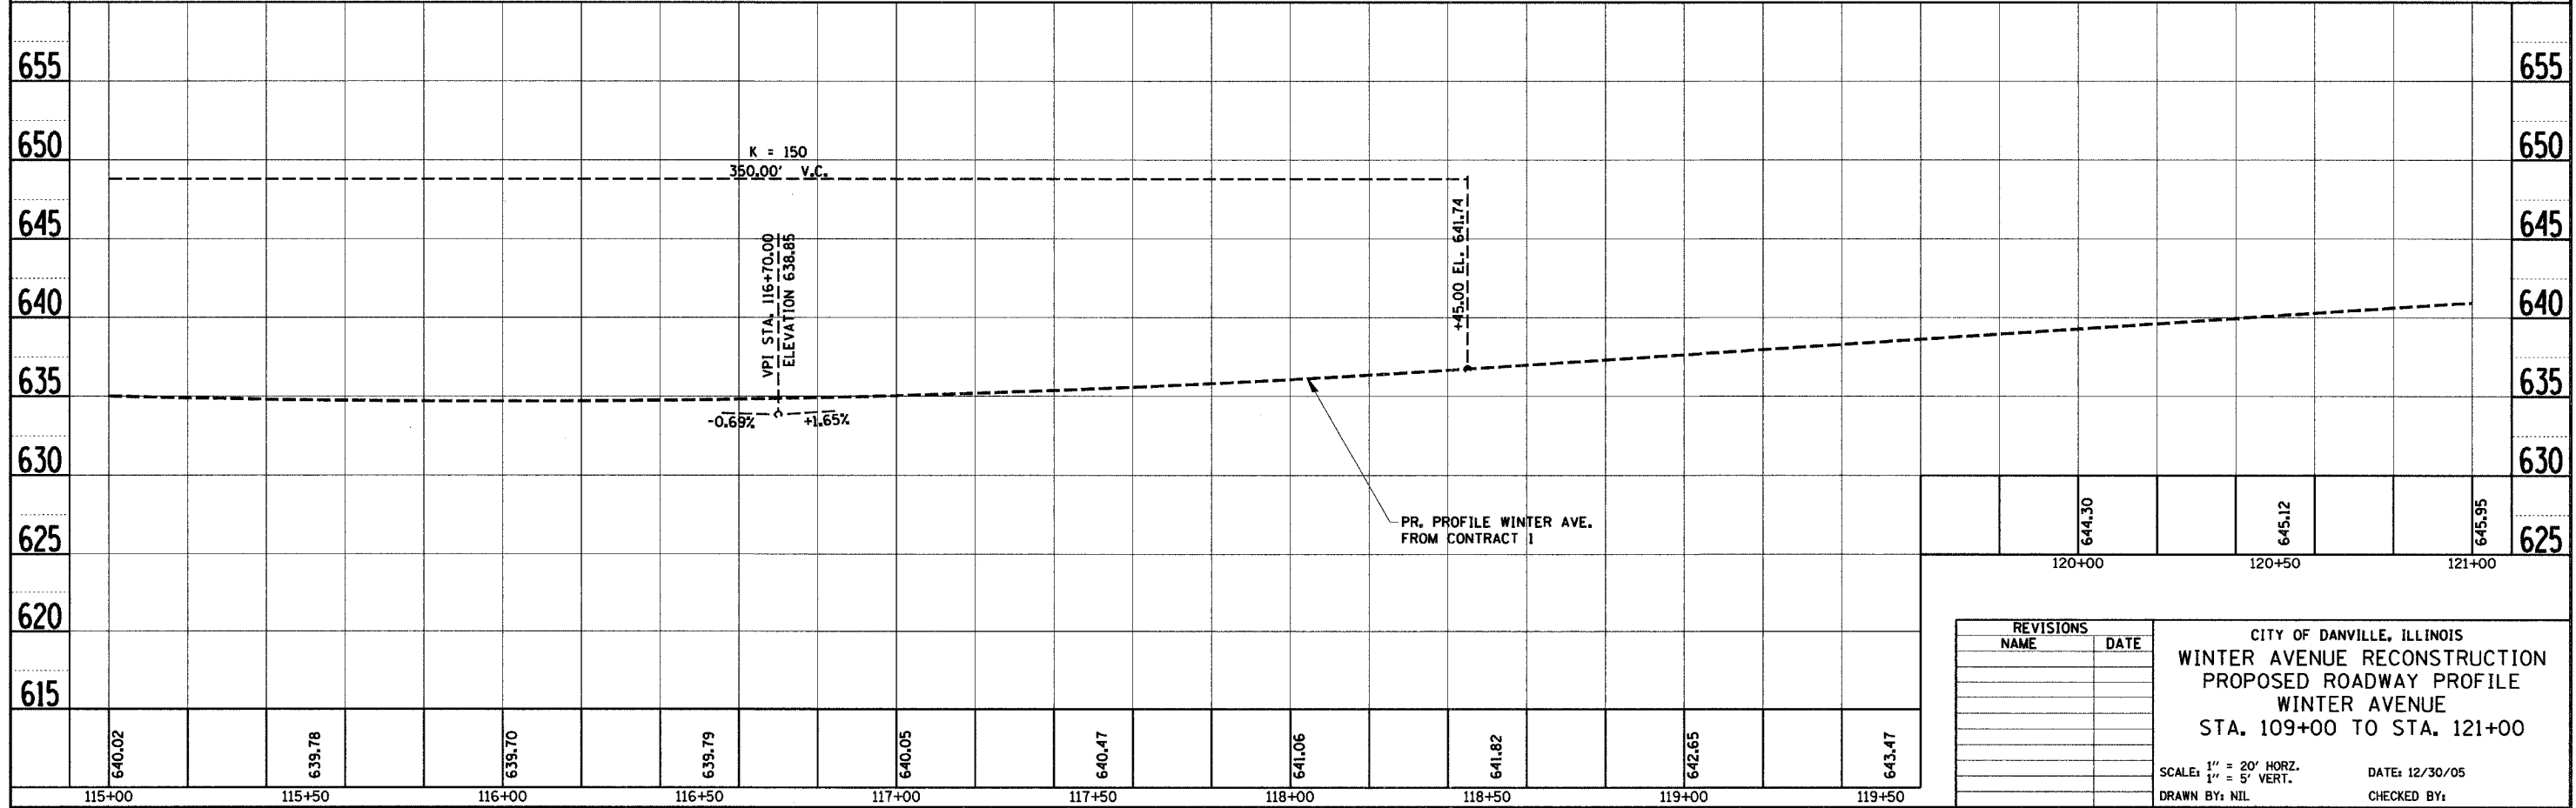


F.A.I. RTE.	SECTION	COUNTY	TOTAL SHEETS	SHEET NO.
6998	99-00209-02-PV	VERMILION	72	21
STA. 109+00		TO STA. 121+00		
FED. ROAD DIST. NO. ILLINOIS		FED. AID PROJECT-		
CONTRACT NO.: 91356				

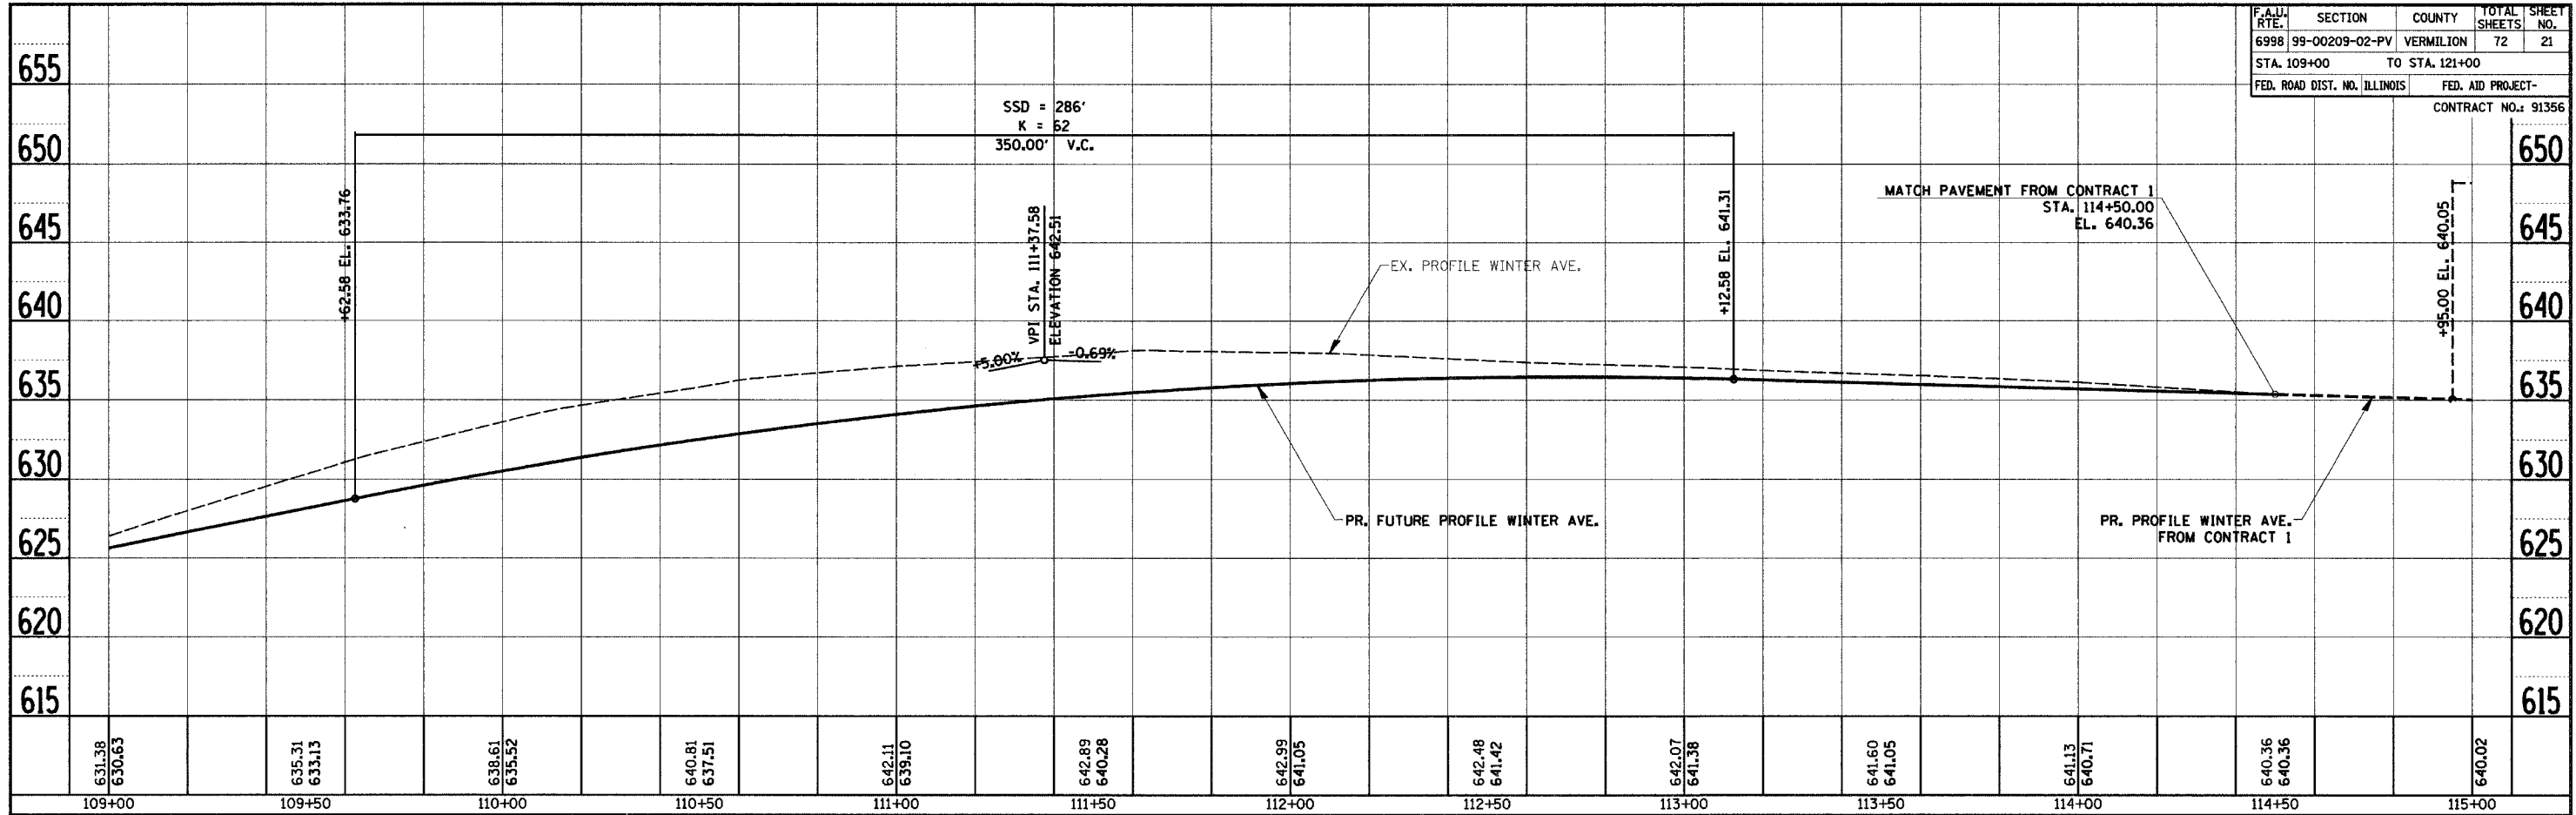

REVISIONS	
NAME	DATE

CITY OF DANVILLE, ILLINOIS  
**WINTER AVENUE RECONSTRUCTION**  
**PROPOSED ROADWAY PROFILE**  
**WINTER AVENUE**  
**STA. 109+00 TO STA. 121+00**

SCALE: 1" = 20' HORIZ.  
1" = 5' VERT.

DATE: 12/30/05  
DRAWN BY: NIL  
CHECKED BY:

PROFILE SURVEYED BY: \_\_\_\_\_ DATE: \_\_\_\_\_  
PLOTTED AND CHECKED BY: \_\_\_\_\_  
NOTE BOOK NO.: \_\_\_\_\_  
STRUCTURE NOTATION: \_\_\_\_\_

PROFILE SURVEYED BY: \_\_\_\_\_ DATE: \_\_\_\_\_  
PLOTTED AND CHECKED BY: \_\_\_\_\_  
NOTE BOOK NO.: \_\_\_\_\_  
STRUCTURE NOTATION: \_\_\_\_\_