


TYPICAL APPLICATIONS OF PAVEMENT MARKINGS AND MARKERS

TYPICAL PAVEMENT MARKING LEGEND

- | | | |
|----|--------------------------------------|--|
| 1 | 100 (4) SKIP-DASH (YELLOW) | |
| 2 | 100 (4) SOLID (YELLOW) | |
| 3 | 300 (12) DIAGONAL (YELLOW) | |
| 4 | 100 (4) DOUBLE YELLOW (NARROW) | |
| 5 | RESERVED | |
| 6 | RESERVED | |
| 7 | 100 (4) SKIP-DASH (WHITE) | |
| 8 | 100 (4) SOLID (WHITE) | |
| 9 | 300 (12) DIAGONAL (WHITE) | |
| 10 | 150 (6) CROSS WALK (WHITE) | |
| 11 | 600 (24) STOP BAR (WHITE) | |
| 12 | 200 (8) SOLID (WHITE) | |
| 13 | 100 (4) LANE LINE EXTENSIONS (WHITE) | |
| 14 | 100 (4) PARKING (WHITE) | |


TYPICAL PAVEMENT MARKERS LEGEND

- TWO-WAY AMBER MARKER
- ONE-WAY AMBER MARKER
- ONE-WAY CRYSTAL MARKER

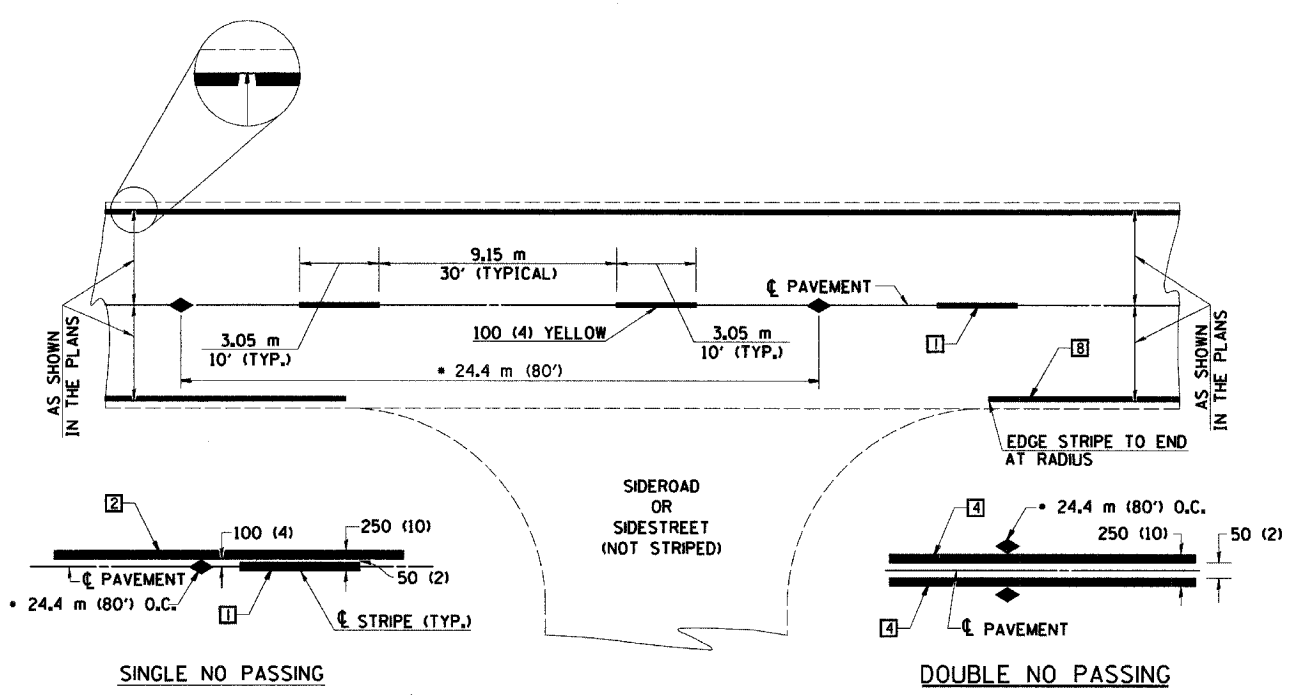

• REDUCE TO 12.2 m (40') O.C. ON CURVES WITH POSTED OR ADVISORY SPEEDS OF 70 km/h (45 mph) OR LESS.

DETAIL OF LEFT TURN LANE

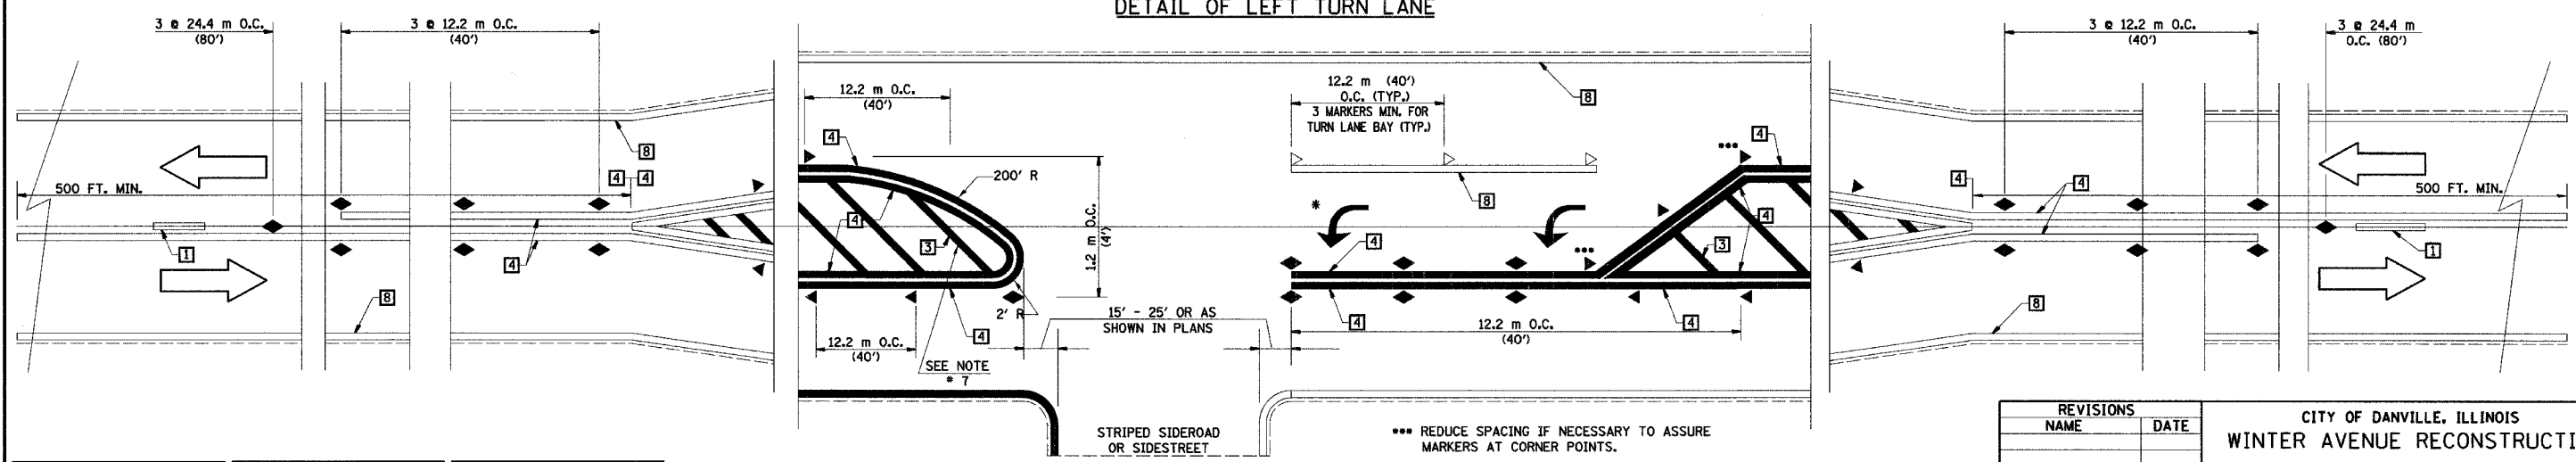

*** REDUCE SPACING IF NECESSARY TO ASSURE MARKERS AT CORNER POINTS.
 • TURN ARROWS SHALL BE PLACED AS SHOWN ON SHEET #2.

ALL DIMENSIONS ARE IN MILLIMETERS (INCHES) UNLESS OTHERWISE NOTED

PLAN	SURVEYED	DATE
	PLOTTED	
	CHECKED	
	BY	
	NO. OF WAY CHECKED	
	CADD FILE NAME	

DESIGNED	NAME	DATE	REVISIONS	NAME	DATE	REVISIONS	NAME	DATE
CHECKED	J.M.H.	5-85					D.L.P.	11-96
CADD NO.	F.M.S.	6-85		J.M.H.	5-3-88		D.L.P.	5-97
	F-5,25			J.M.H.	10-88		D.L.P.	4-01
							GEOMETRICS	6-01
							K.A.G.	7-02

SHEET 1 OF 3

REVISIONS	NAME	DATE

CITY OF DANVILLE, ILLINOIS
 WINTER AVENUE RECONSTRUCTION
 IDOT DISTRICT 5
 CADD DETAILS
 SCALE: N/A
 DRAWN BY: SRS
 DATE: 12/30/05
 CHECKED BY: MBF